


FHWA REGION NO.	STATE	PROJECT NUMBER	FISCAL YEAR	SHEET NUMBER	TOTAL SHEETS
7	KANSAS	87N-0195-01	2001	58	127

DATE	BY



REFERENCES NOTED	REFERENCES CHECKED

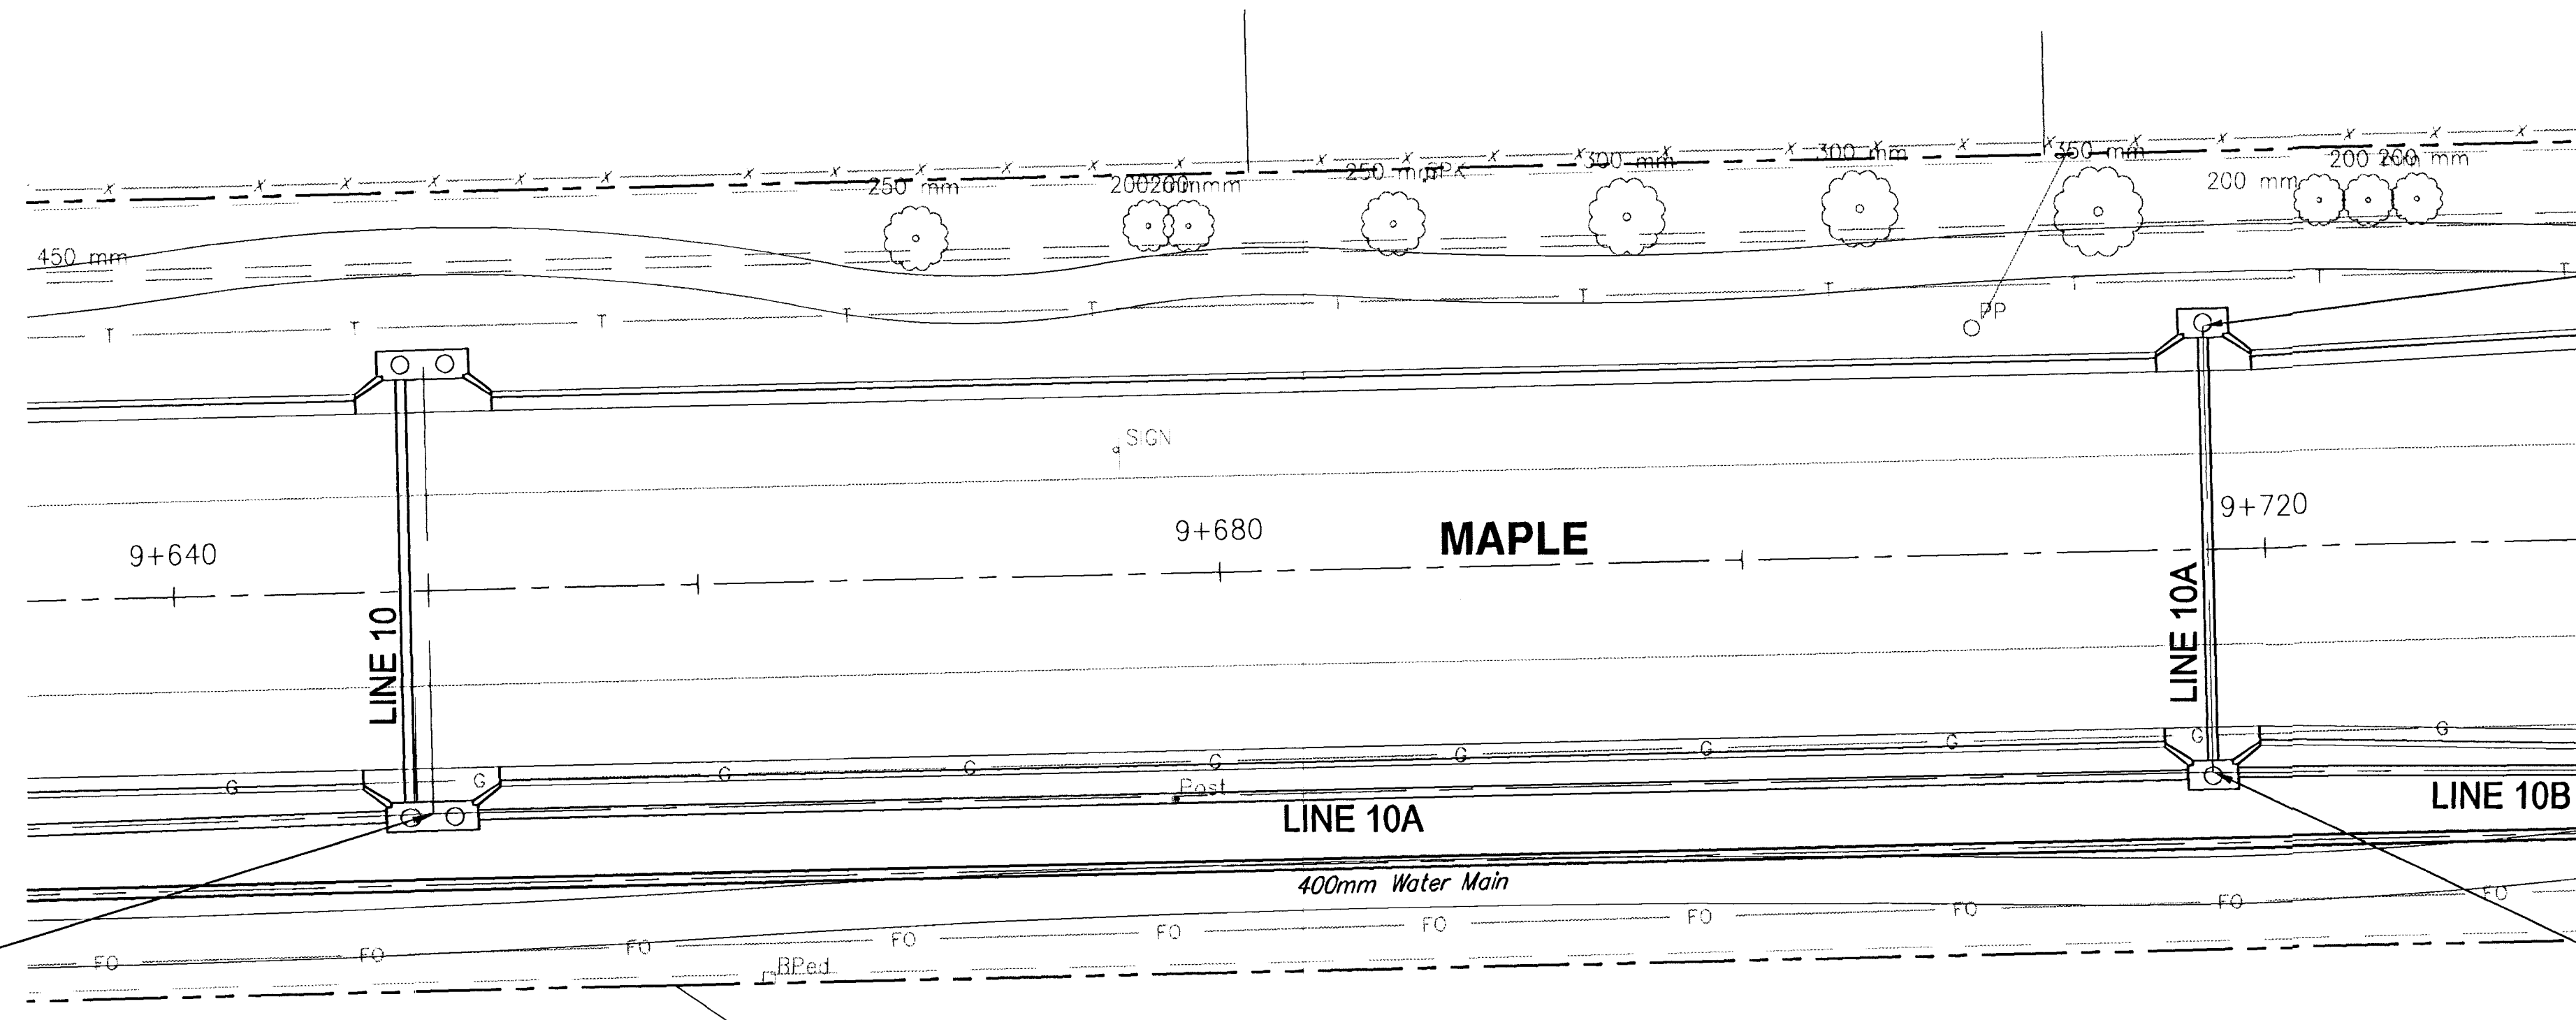

STA. 0+085.208 LINE 10A  
 BL STA. 9+717.824, 8 533 LT.  
 CONST. TYPE IA INLET  
 (L=1 900 W=1 300)  
 TOP ELEV. = 402.876

STA. 0+000 LINE 10A  
 BL STA. 9+649.873, 8 529 RT. =  
 STA. 0+084.425 LINE 10

STA. 0+068.147 LINE 10A  
 BL STA. 9+717.820, 8 529 RT. =  
 STA. 0+000 LINE 10B  
 CONST. TYPE IA INLET  
 (L=1 900 W=1 300)  
 TOP ELEV. = 402.876

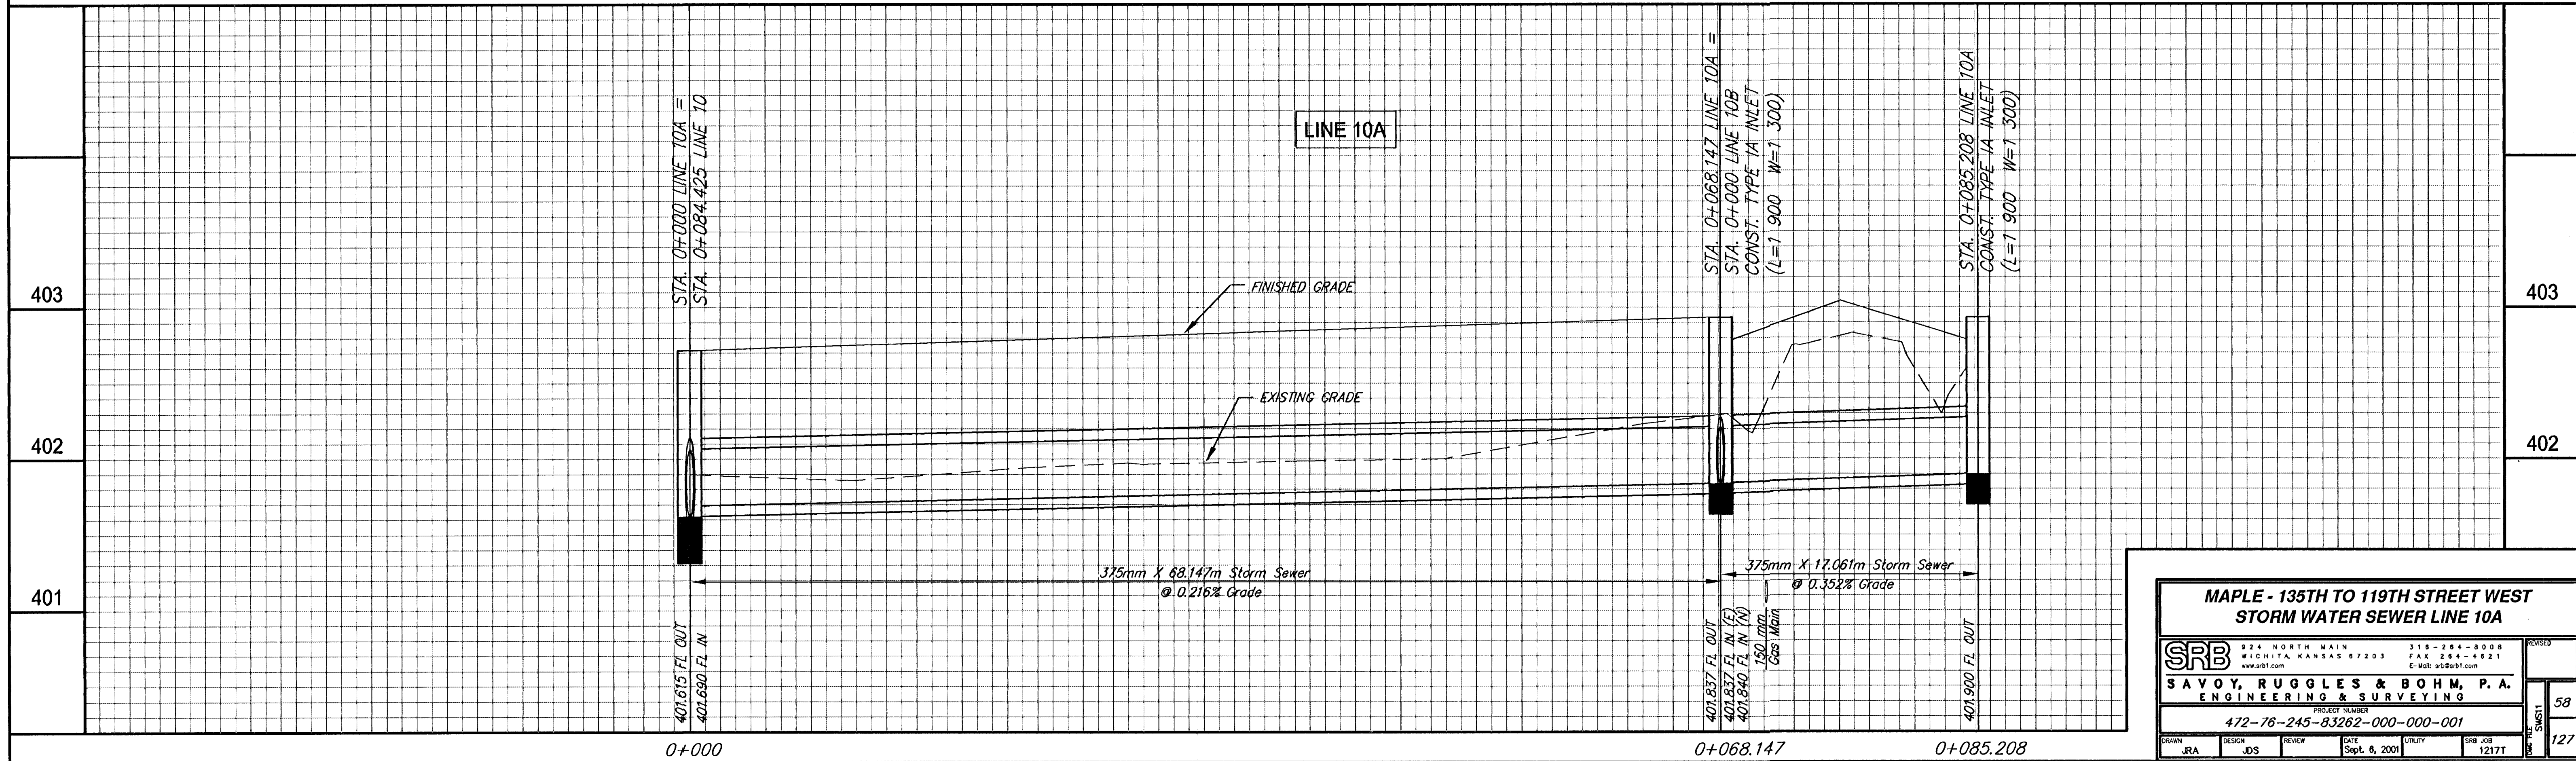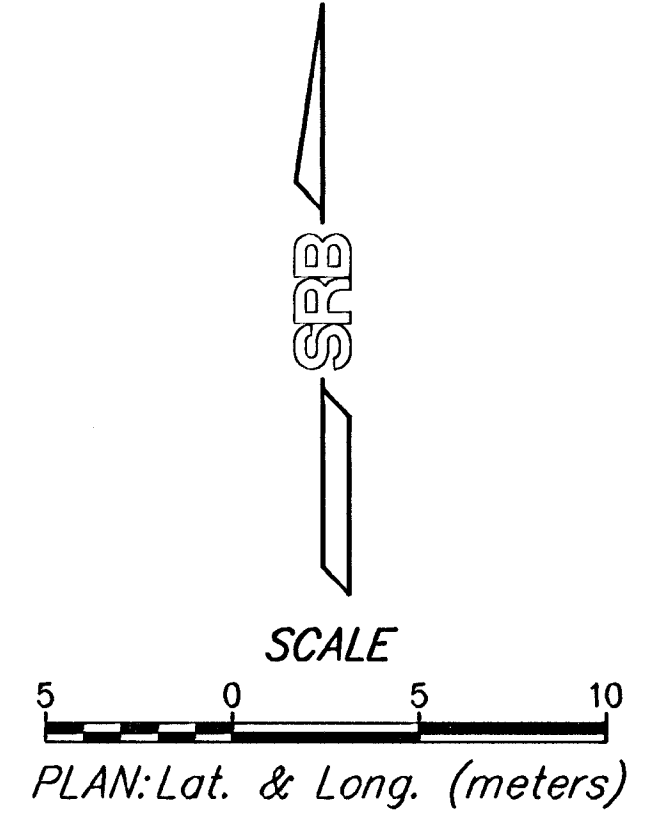

**MAPLE - 135TH TO 119TH STREET WEST  
 STORM WATER SEWER LINE 10A**

SRB 924 NORTH MAIN 318-264-8008  
 WICHITA, KANSAS 67203 FAX 318-264-4521  
 www.srb.com E-Mail: us@srb.com

SAVOY, RUGGLES & BOHM, P.A.  
 ENGINEERING & SURVEYING

PROJECT NUMBER  
 472-76-245-83262-000-000-001

DATE: Sept. 6, 2001 UTILITY SHEET JOB: 1217T

58  
 127