


FHWA REGION NO.	STATE	PROJECT NUMBER	FISCAL YEAR	SHEET NUMBER	TOTAL SHEETS
7	KANSAS	87N-0195-01	2001	79	127

BY	DATE

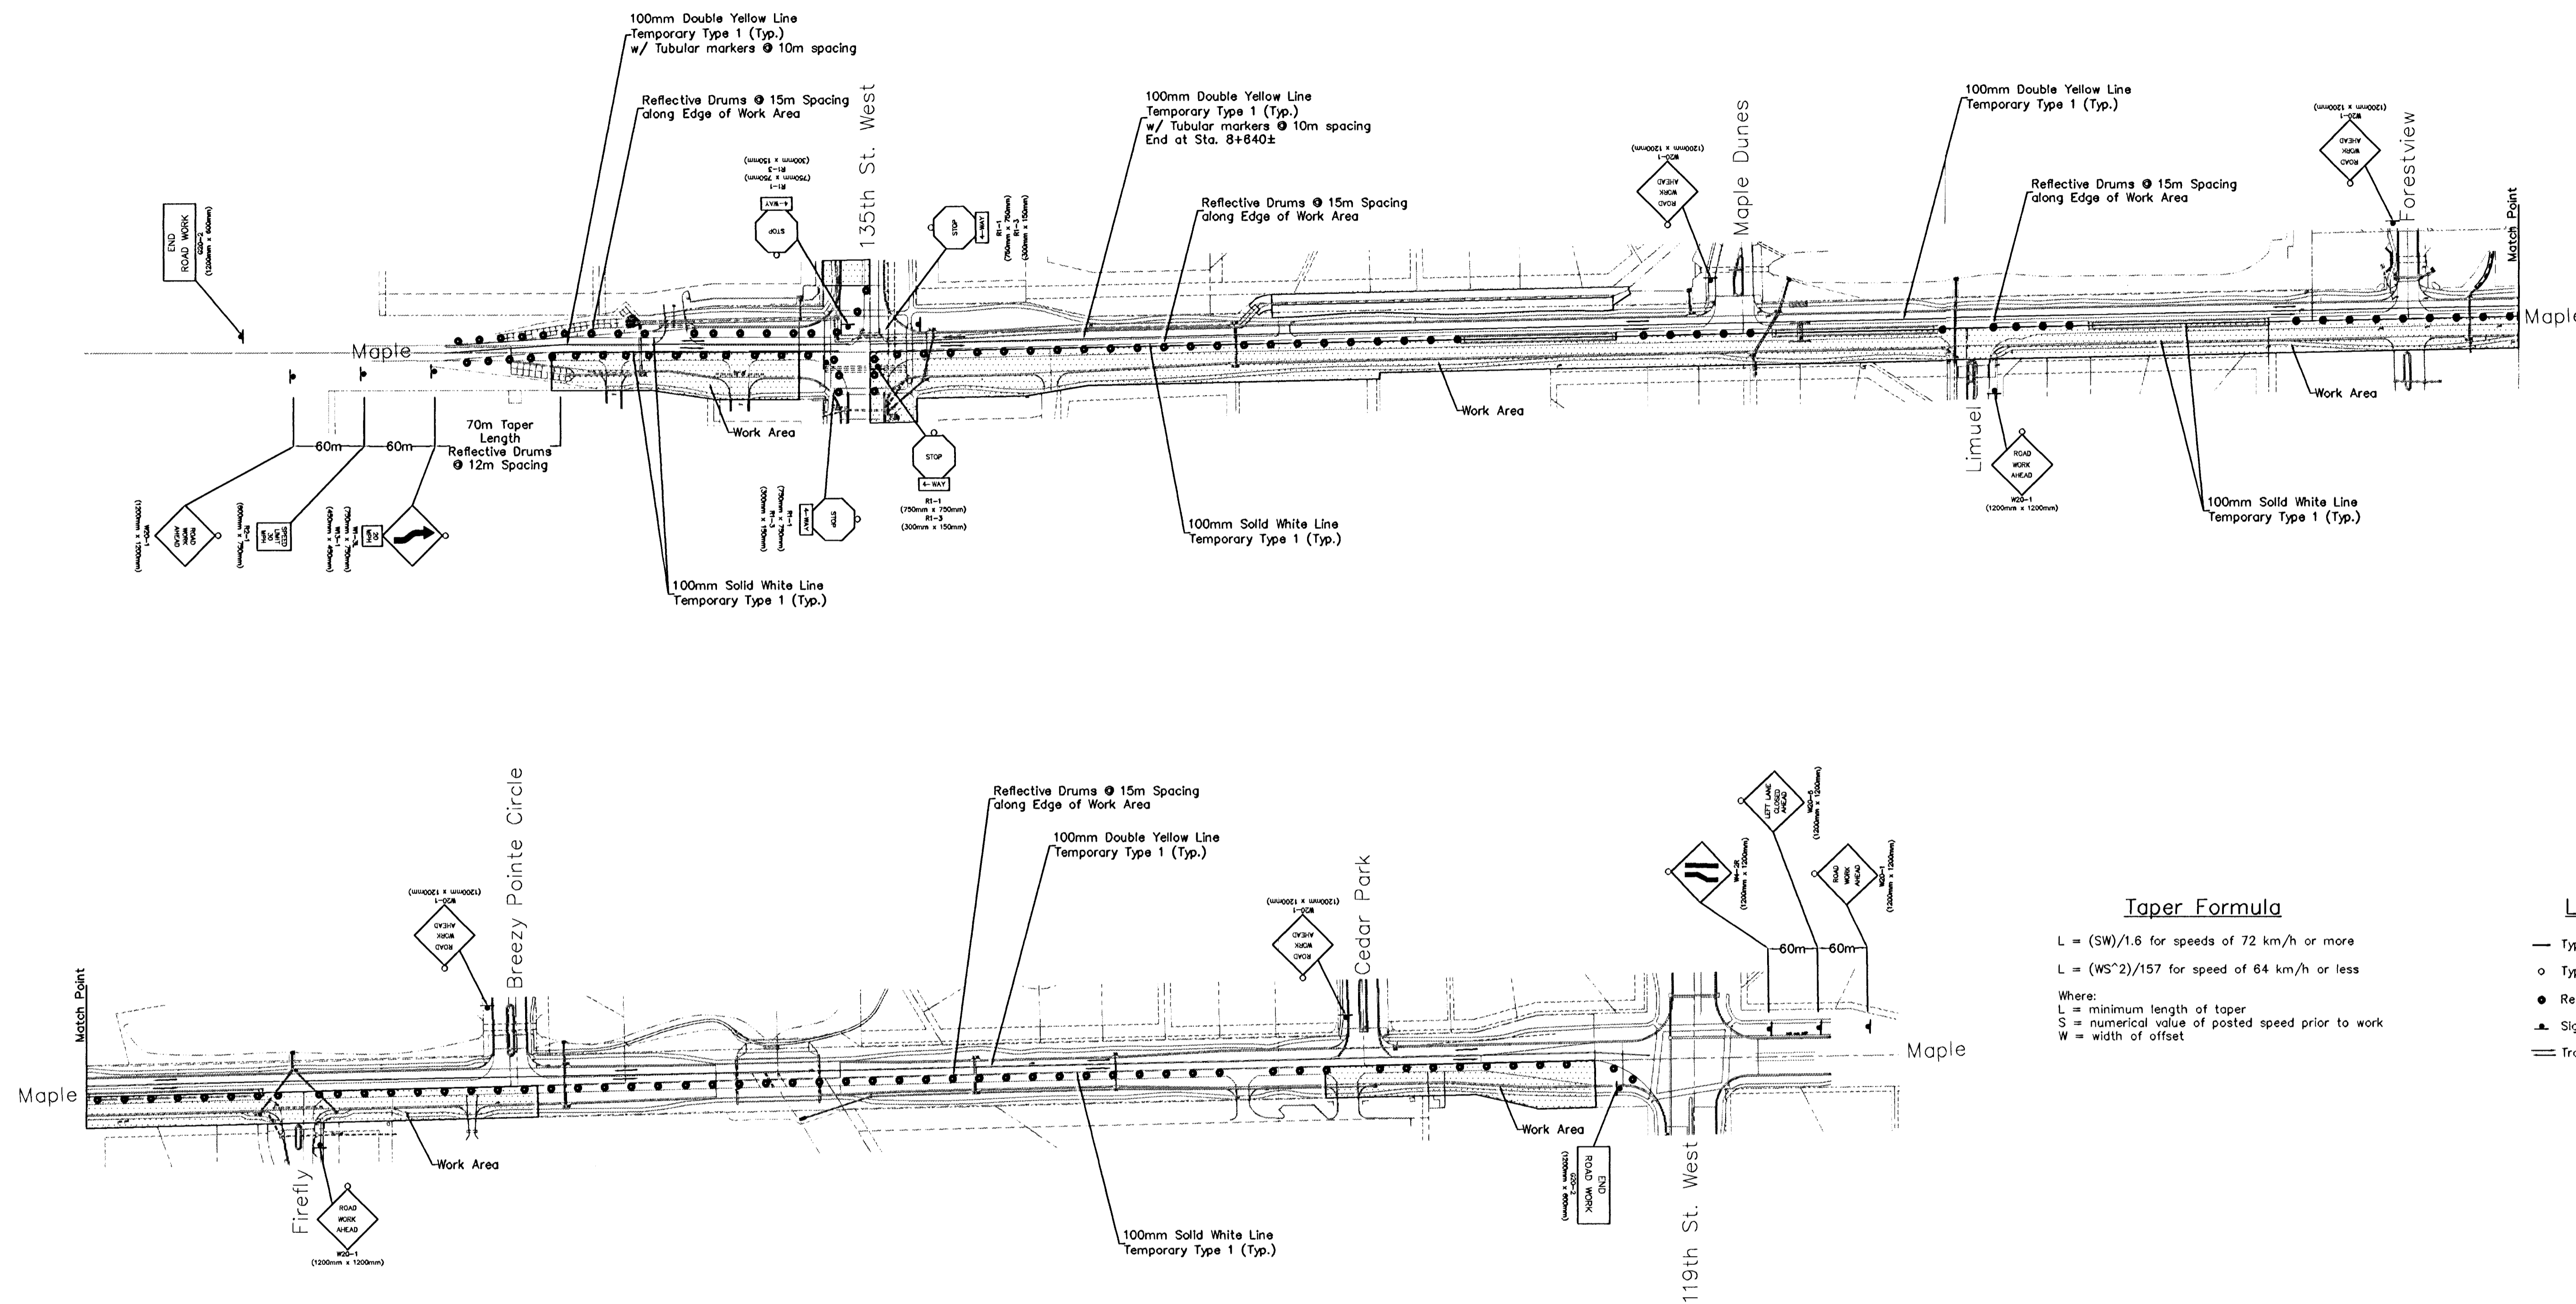

Taper Formula

$L = (SW)/1.6$ for speeds of 72 km/h or more

$L = (WS^2)/157$ for speed of 64 km/h or less

Where:
 L = minimum length of taper
 S = numerical value of posted speed prior to work
 W = width of offset

- Legend**
- Type III Barricade
 - Type B Warning Light
 - Reflective Barrels/Drums
 - ▲ Sign
 - Traffic Flow

No Scale

Traffic Control - Phase 2 Maple					
SRB	924 NORTH MAIN WICHITA, KANSAS 67203 www.srb.com		315-264-8008 FAX 264-4621 E-Mail: jrb@srbi.com		REVISION
	SAVOY, RUGGLES & BOHM, P. A. ENGINEERING & SURVEYING				79
472-76-245-83262-000-000-001					
DRAWN JDS	DESIGN JDS	REVIEW	DATE Oct. 3, 2001	UTILITY	SRB JOB 1217T