
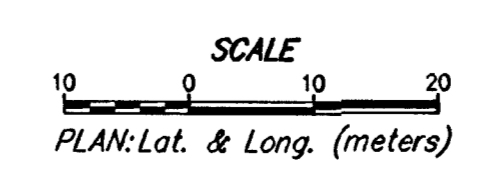
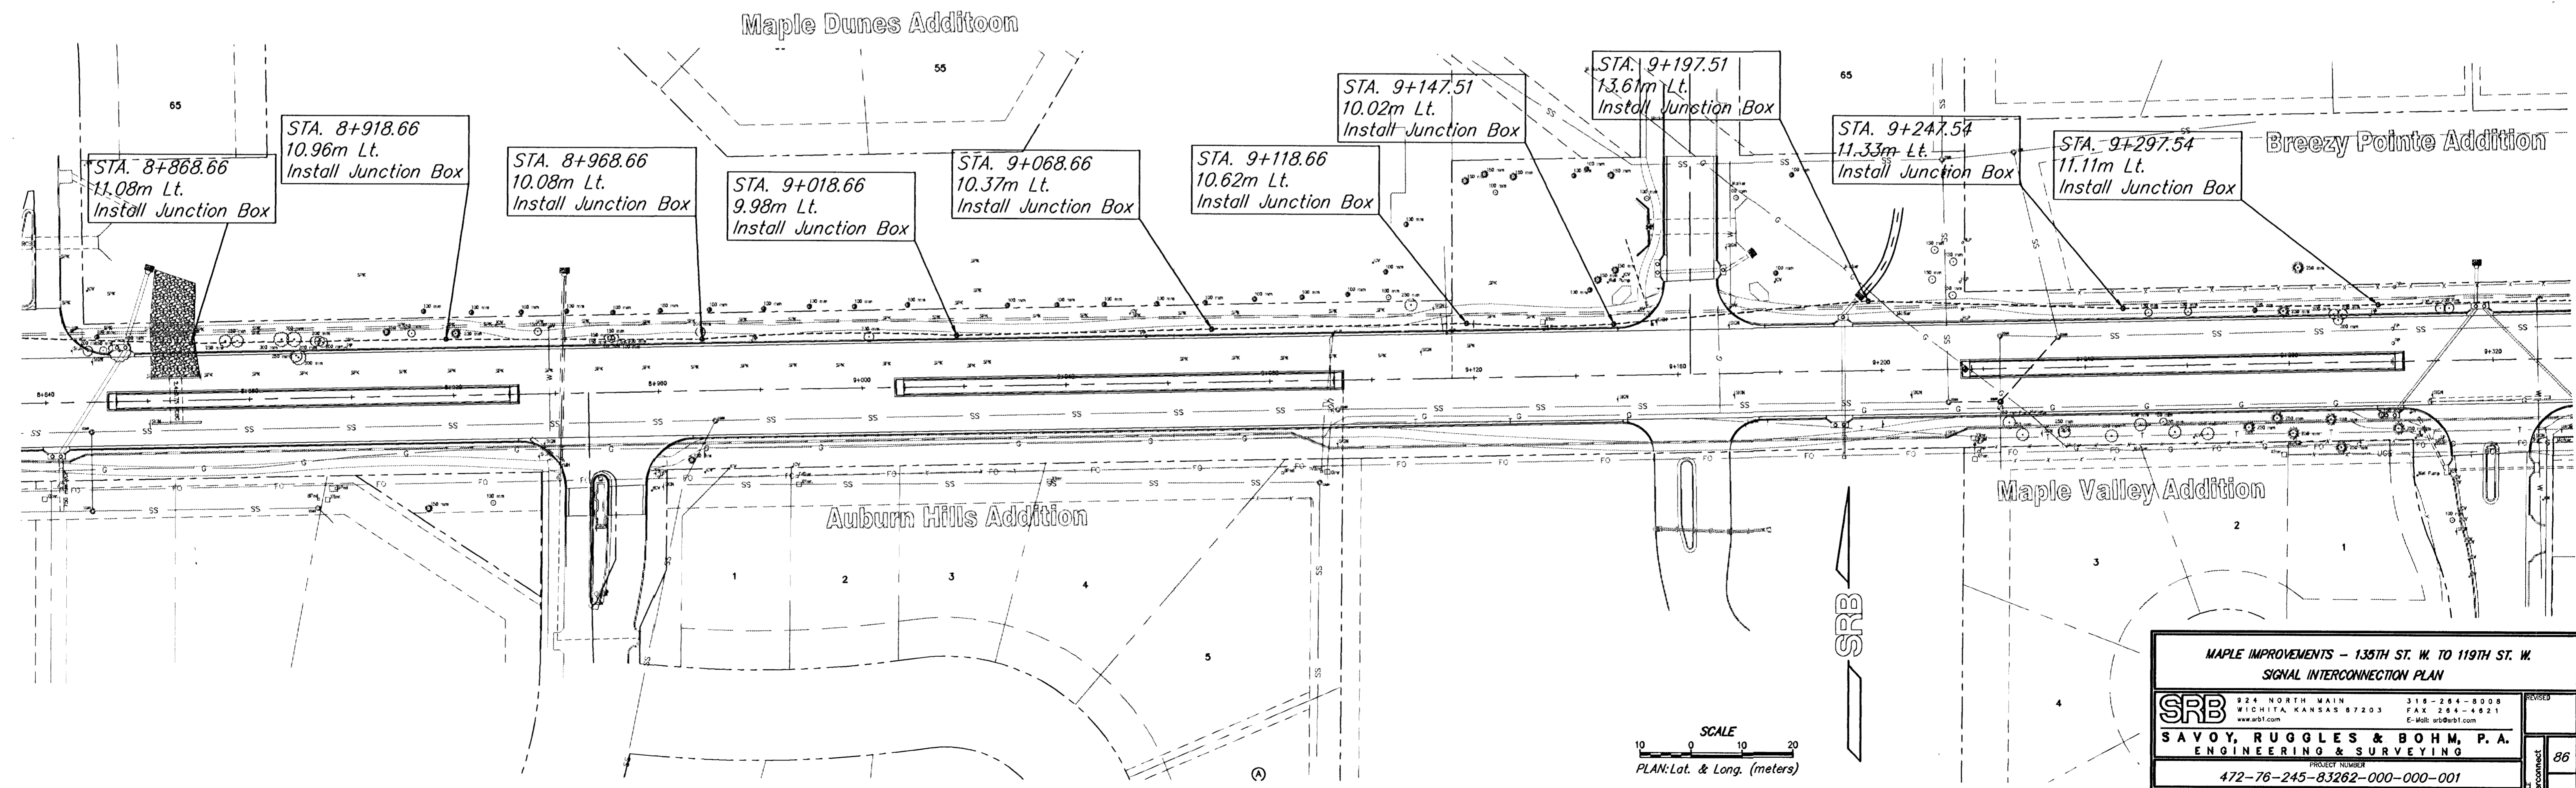


FHWA REGION NO.	STATE	PROJECT NUMBER	FISCAL YEAR	SHEET NUMBER	TOTAL SHEETS
7	KS	87N-0195-01	2001	86	127

BY	DATE
REFERENCES NOTED	
REFERENCES CHECKED	

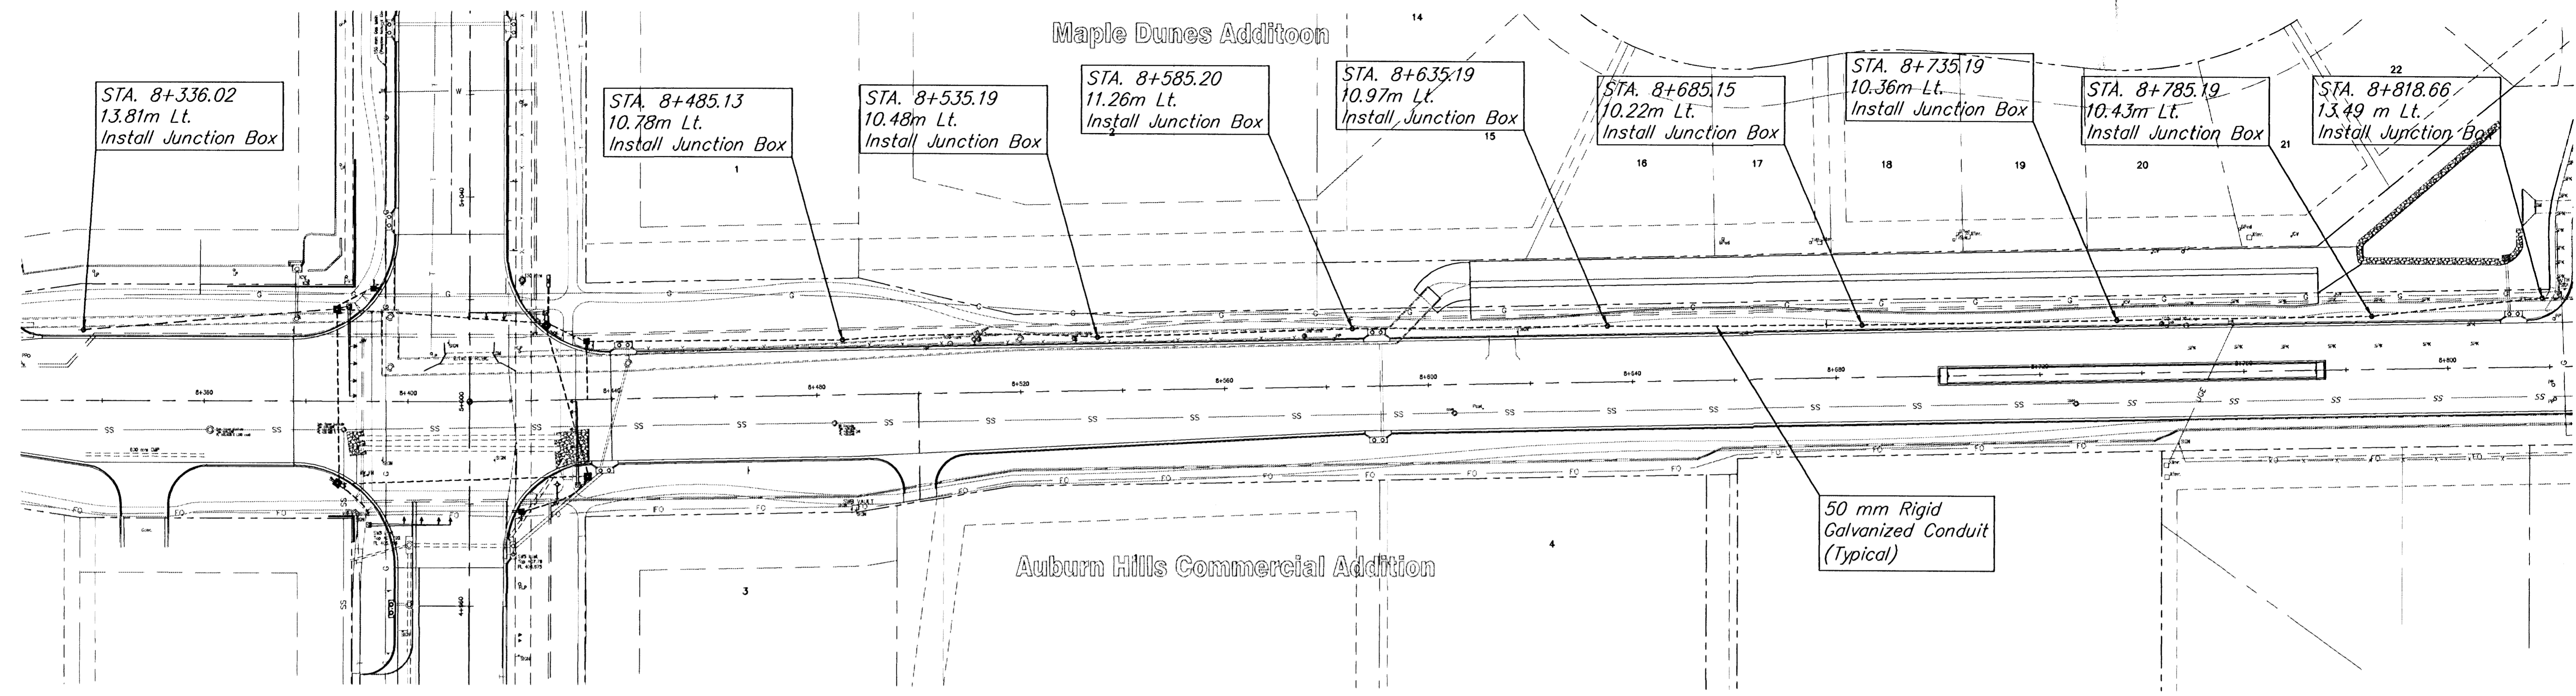

**MAPLE IMPROVEMENTS - 135TH ST. W. TO 119TH ST. W.**  
**SIGNAL INTERCONNECTION PLAN**

	324 NORTH MAIN WICHITA, KANSAS 67203 www.srb.com	316-264-8008 FAX 264-4821 E-Mail: srbsrb1.com	REVISED 86
	<b>SAVOY, RUGGLES &amp; BOHM, P.A.</b> ENGINEERING & SURVEYING PROJECT NUMBER 472-76-245-83262-000-000-001		
DRAWN EUG	DESIGN JTS	REVIEW DATE Oct. 1, 2001	UTILITY SRB JOB 1217T