



FHWA REGION NO.	STATE	PROJECT NUMBER	FISCAL YEAR	SHEET NUMBER	TOTAL SHEETS
7	KS	87N-0195-01	2001	87	127

DATE	
BY	
REFERENCES NOTED	
REFERENCES CHECKED	

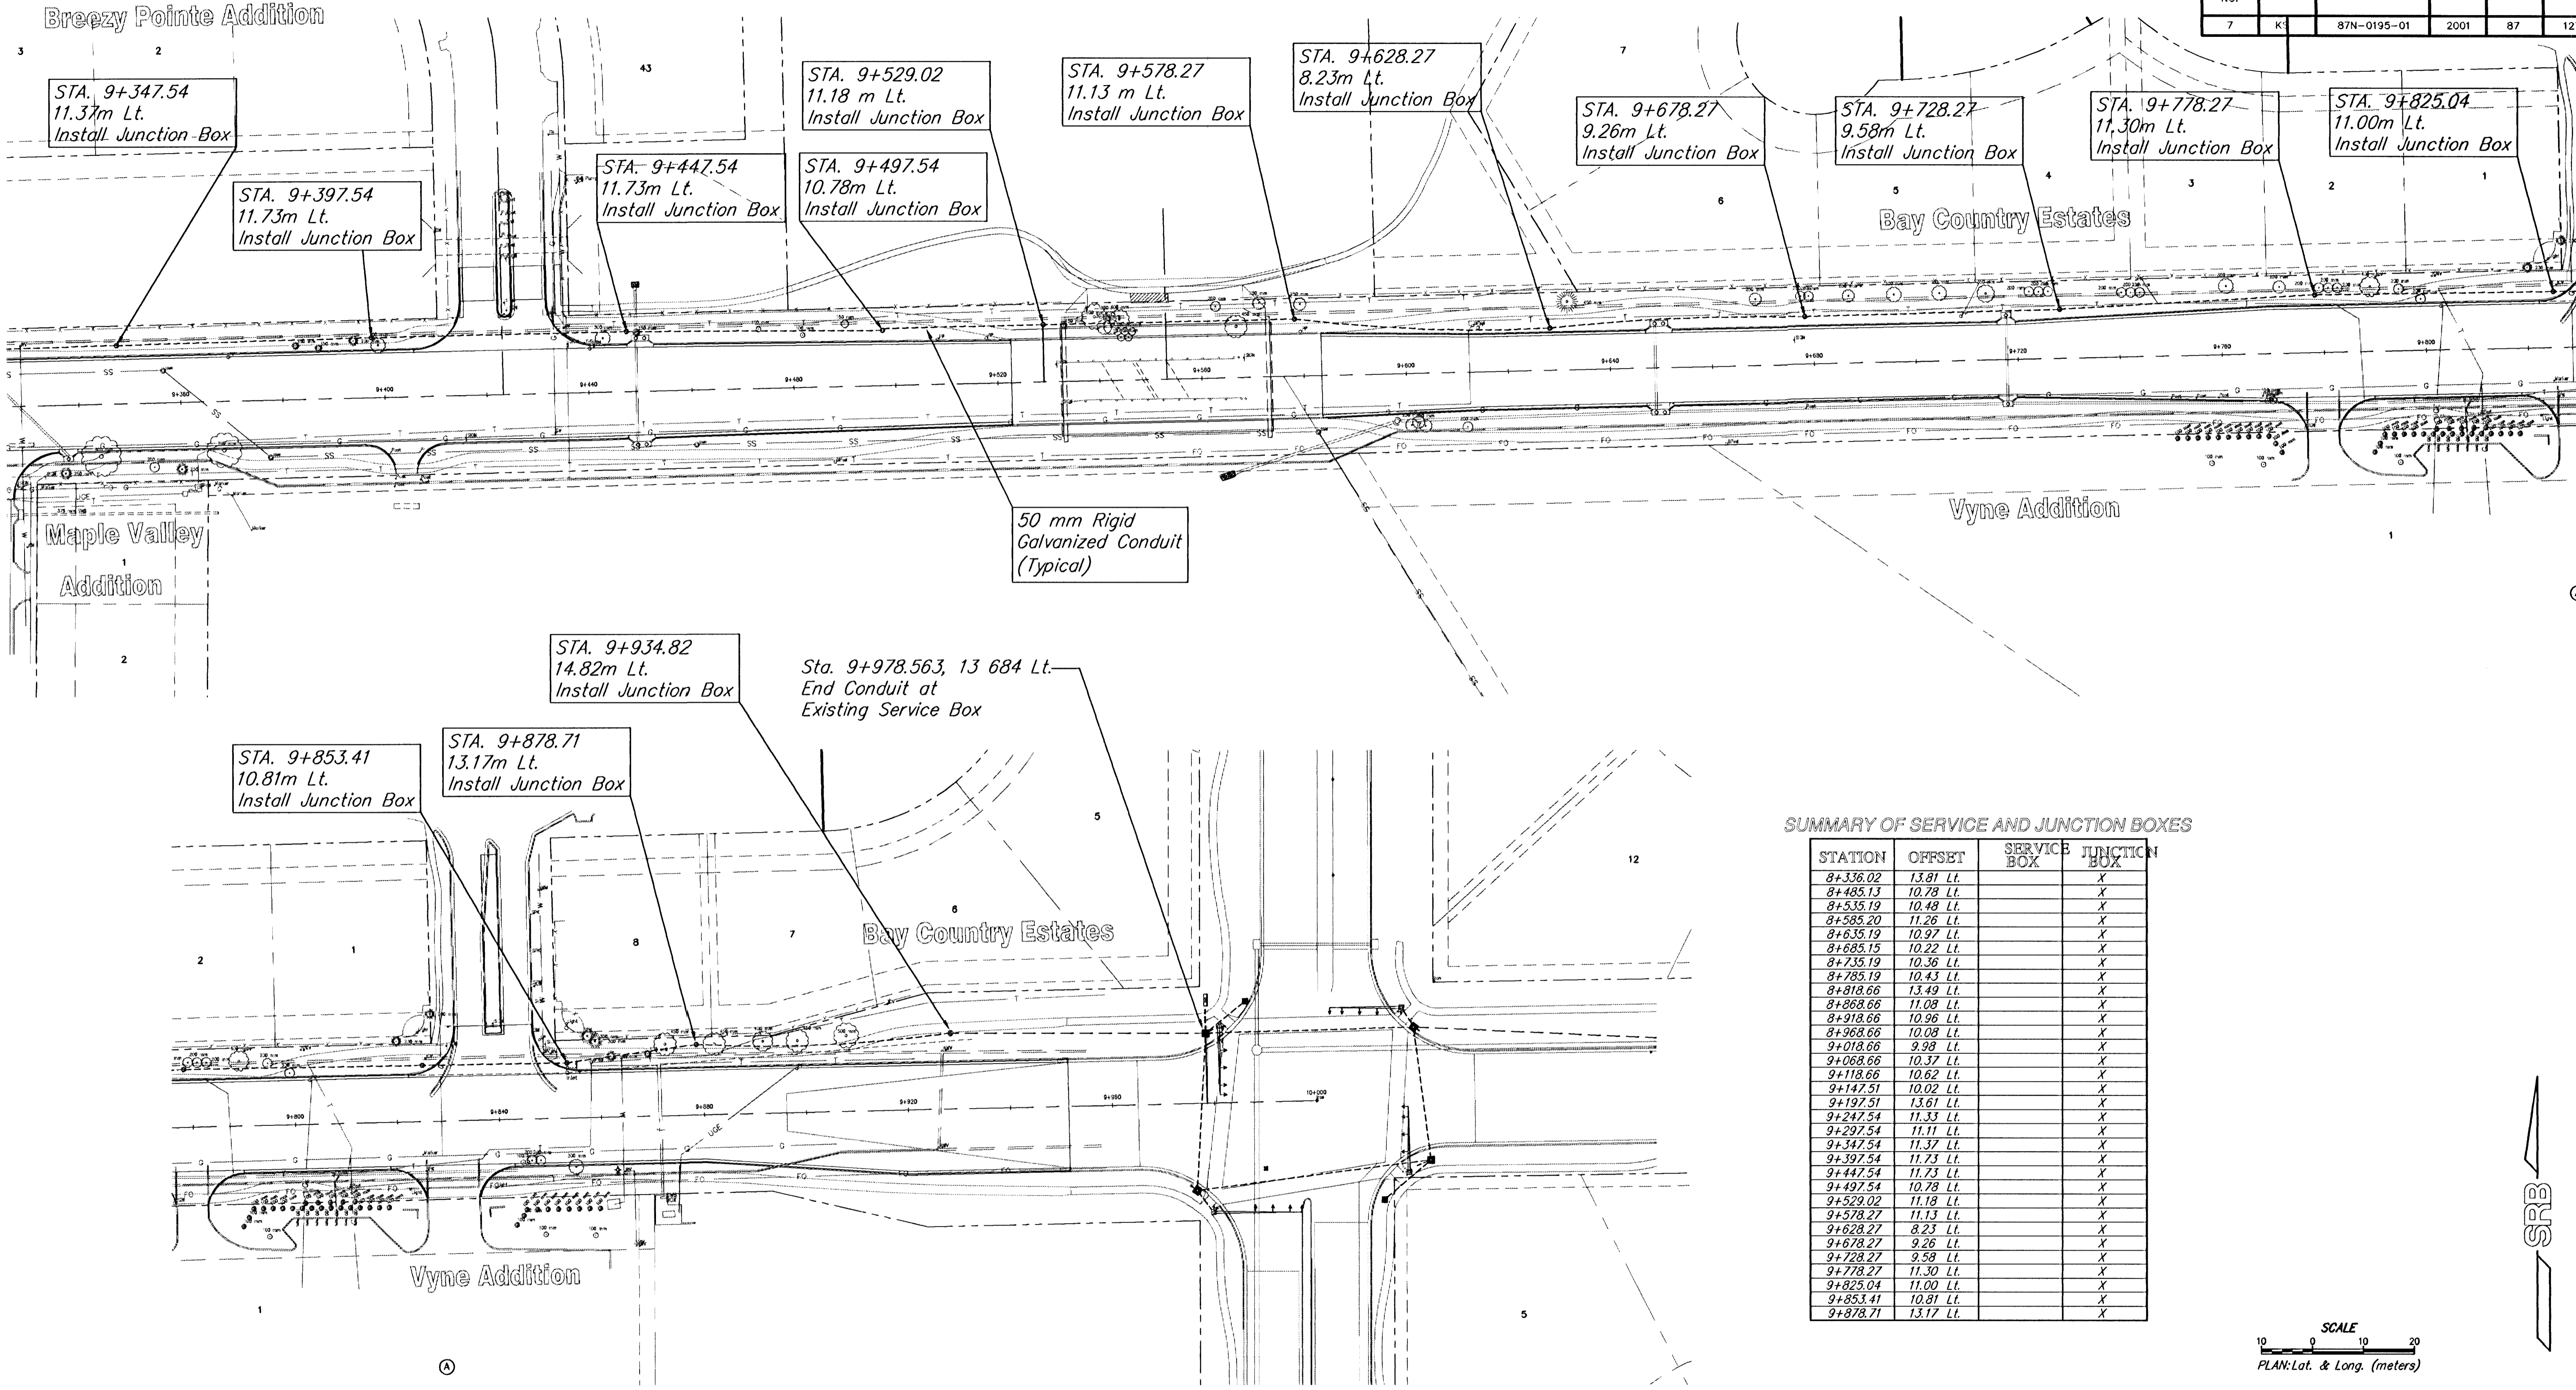

SUMMARY OF SERVICE AND JUNCTION BOXES

STATION	OFFSET	SERVICE BOX	JUNCTION BOX
8+336.02	13.81 Lt.		X
8+485.13	10.78 Lt.		X
8+535.19	10.48 Lt.		X
8+585.20	11.26 Lt.		X
8+635.19	10.97 Lt.		X
8+685.15	10.22 Lt.		X
8+735.19	10.36 Lt.		X
8+785.19	10.43 Lt.		X
8+818.66	13.49 Lt.		X
8+868.66	11.08 Lt.		X
8+918.66	10.96 Lt.		X
8+968.66	10.08 Lt.		X
9+018.66	9.98 Lt.		X
9+068.66	10.37 Lt.		X
9+118.66	10.62 Lt.		X
9+147.51	10.02 Lt.		X
9+197.51	13.61 Lt.		X
9+247.54	11.33 Lt.		X
9+297.54	11.11 Lt.		X
9+347.54	11.37 Lt.		X
9+397.54	11.73 Lt.		X
9+447.54	11.73 Lt.		X
9+497.54	10.78 Lt.		X
9+529.02	11.18 Lt.		X
9+578.27	11.13 Lt.		X
9+628.27	8.23 Lt.		X
9+678.27	9.26 Lt.		X
9+728.27	9.58 Lt.		X
9+778.27	11.30 Lt.		X
9+825.04	11.00 Lt.		X
9+853.41	10.81 Lt.		X
9+878.71	13.17 Lt.		X

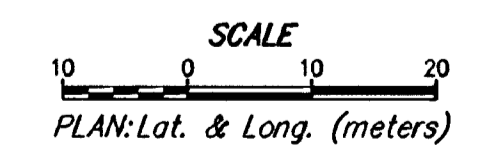

MAPLE IMPROVEMENTS - 135TH ST. W. TO 119TH ST. W.
SIGNAL INTERCONNECTION PLAN

SRB 224 NORTH MAIN 318-264-8008
WICHITA, KANSAS 67203 FAX 264-4821
www.srb.com E-MAIL: info@srb.com

SAVOY, RUGGLES & BOHM, P.A.
ENGINEERING & SURVEYING

PROJECT NUMBER: 472-76-245-83262-000-000-001

DATE: Oct. 1, 2001

DRAWN: EJM DESIGN: JTS REVIEW: DATE: UTILITY: SRB JOB: 1217T

87
127