
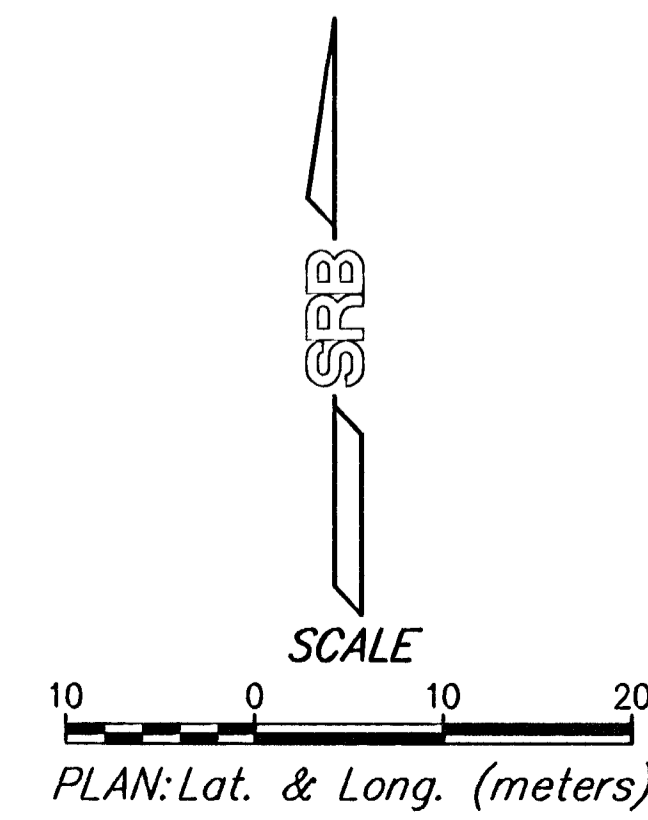


FHWA REGION NO.	STATE	PROJECT NUMBER	FISCAL YEAR	SHEET NUMBER	TOTAL SHEETS
7	KANSAS	87N-0195-01	2001	90	127

BY	DATE

REFERENCES NOTED	CHECKED

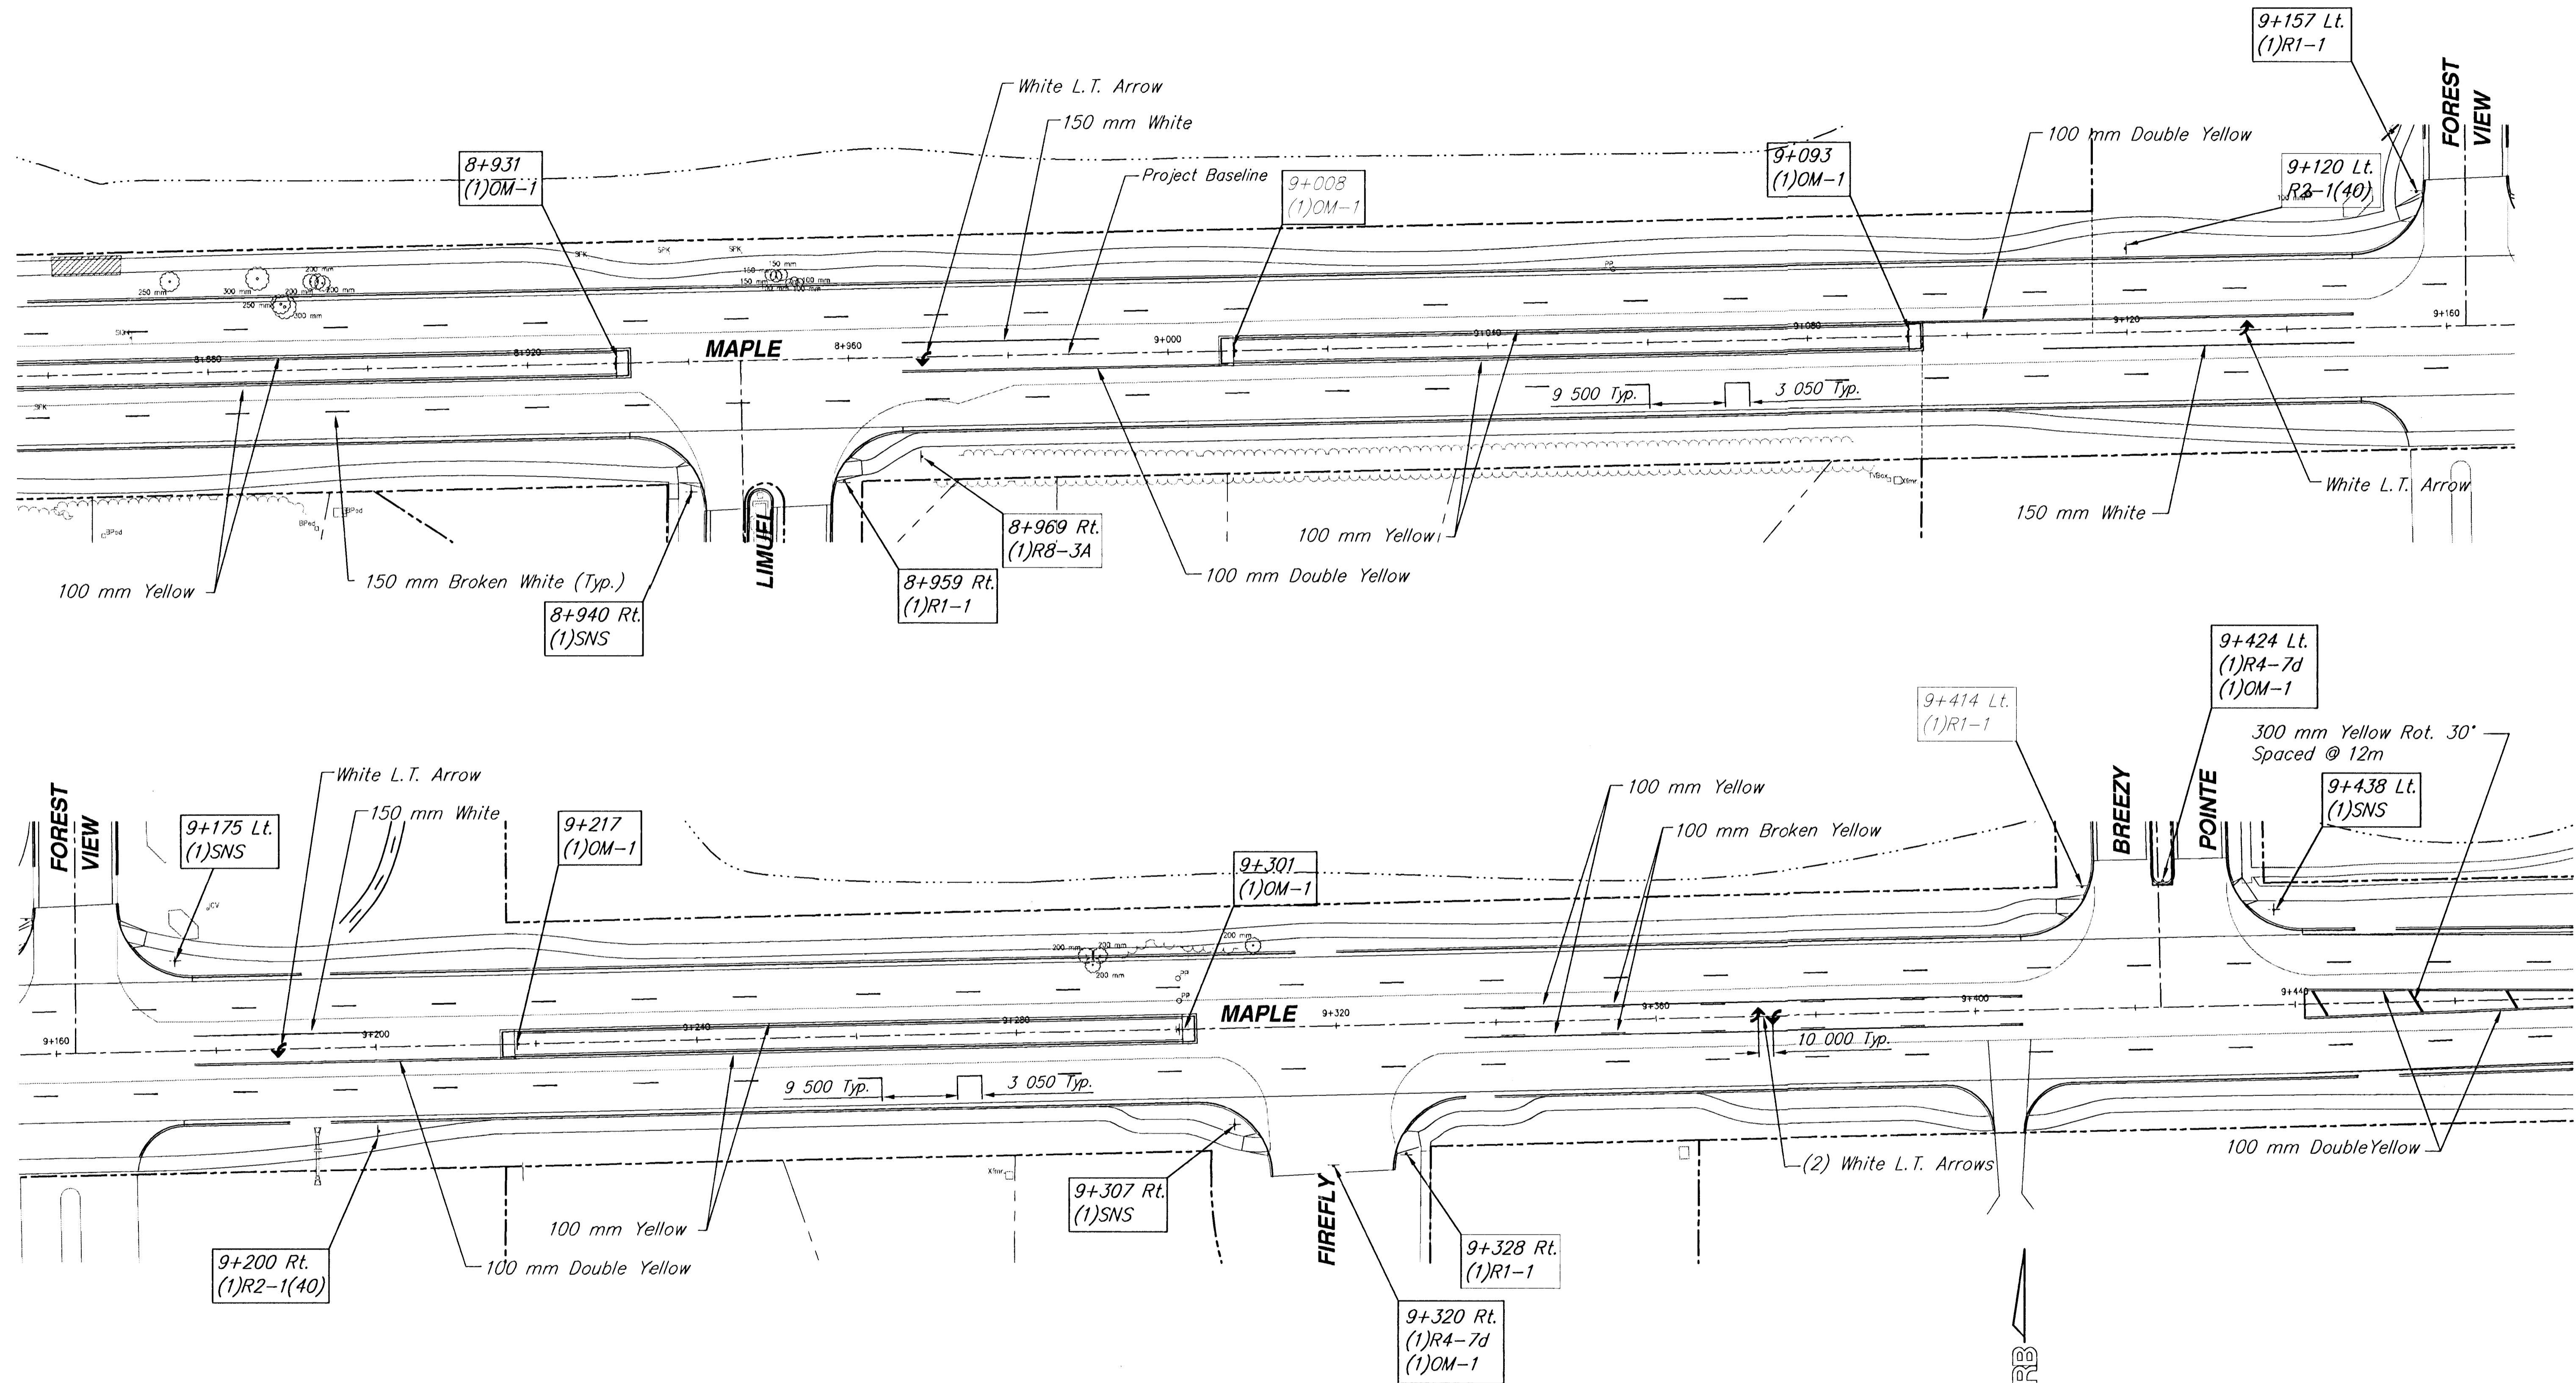

**PAVEMENT MARKING AND SIGNAGE
MAPLE - 135TH TO 119TH STREET WEST**

SRB		224 NORTH MAIN WICHITA, KANSAS 67203 www.srb.com	316-264-8008 FAX 264-4821 E-Mail: srb@srb1.com
SAVOY, RUGGLES & BOHM, P.A. ENGINEERING & SURVEYING			
PROJECT NUMBER 472-76-245-83262-000-000-001			
DESIGN	REVIEW	DATE	UTILITY
JRA	JOS	Nov. 6, 2001	SRB JOB 12171

90
127