



FHWA REGION NO.	STATE	PROJECT NUMBER	FISCAL YEAR	SHEET NUMBER	TOTAL SHEETS
7	KANSAS	87N-0195-01	2001	92	127

BY	DATE

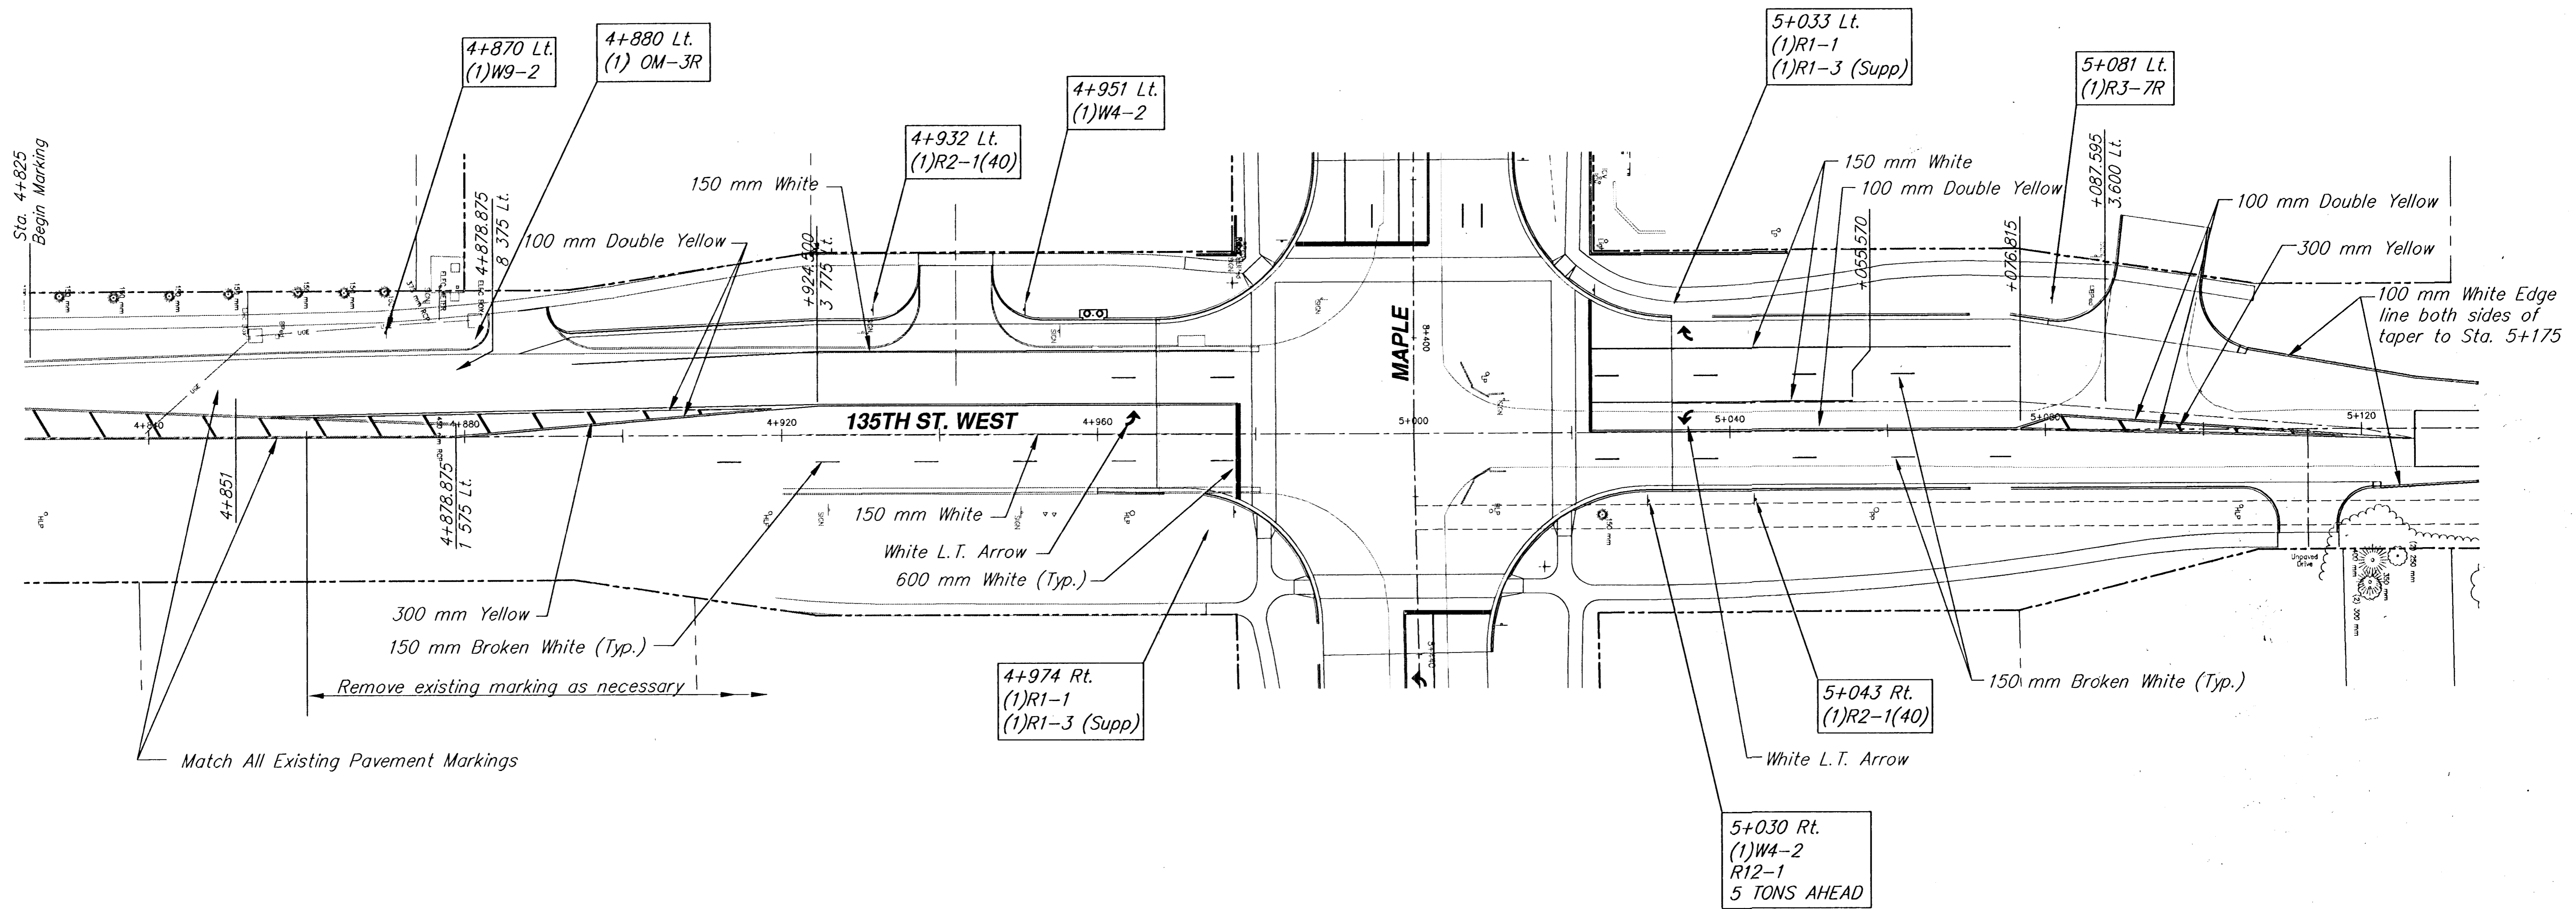

Match All Existing Pavement Markings

Remove existing marking as necessary

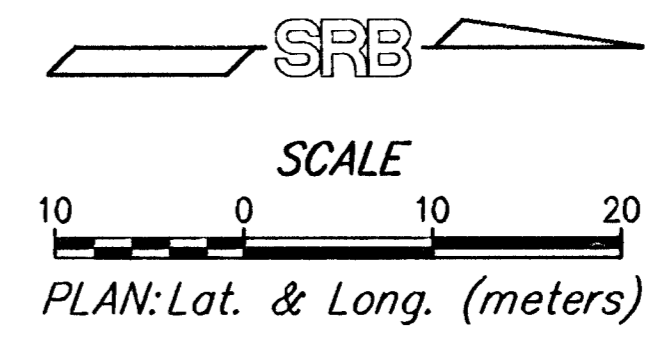

**PAVEMENT MARKING AND SIGNAGE**  
**MAPLE - 135TH TO 119TH STREET WEST**

**SRB** 924 NORTH MAIN 316-264-8008  
WICHITA, KANSAS 67203 FAX 316-264-4821  
www.srb.com E-Mail: wcb@srbi.com

**SAVOY, RUGGLES & BOHM, P.A.**  
ENGINEERING & SURVEYING

PROJECT NUMBER: 472-76-245-83262-000-000-001

DRAWN	DESIGN	REVIEW	DATE	UTILITY	SRB JOB
JRA	JDS		Nov. 6, 2001		1217T

REVISED: 92  
DATE: 127