


FHWA REGION NO.	STATE	PROJECT NUMBER	FISCAL YEAR	SHEET NUMBER	TOTAL SHEETS
7	KANSAS	87N-0195-01	2001	99	127

-35.0 -30.0 -25.0 -20.0 -15.0 -10.0 -5.0 0.0 5.0 10.0 15.0 20.0 25.0 30.0

BY	DATE
REFERENCES NOTED	
REFERENCES CHECKED	

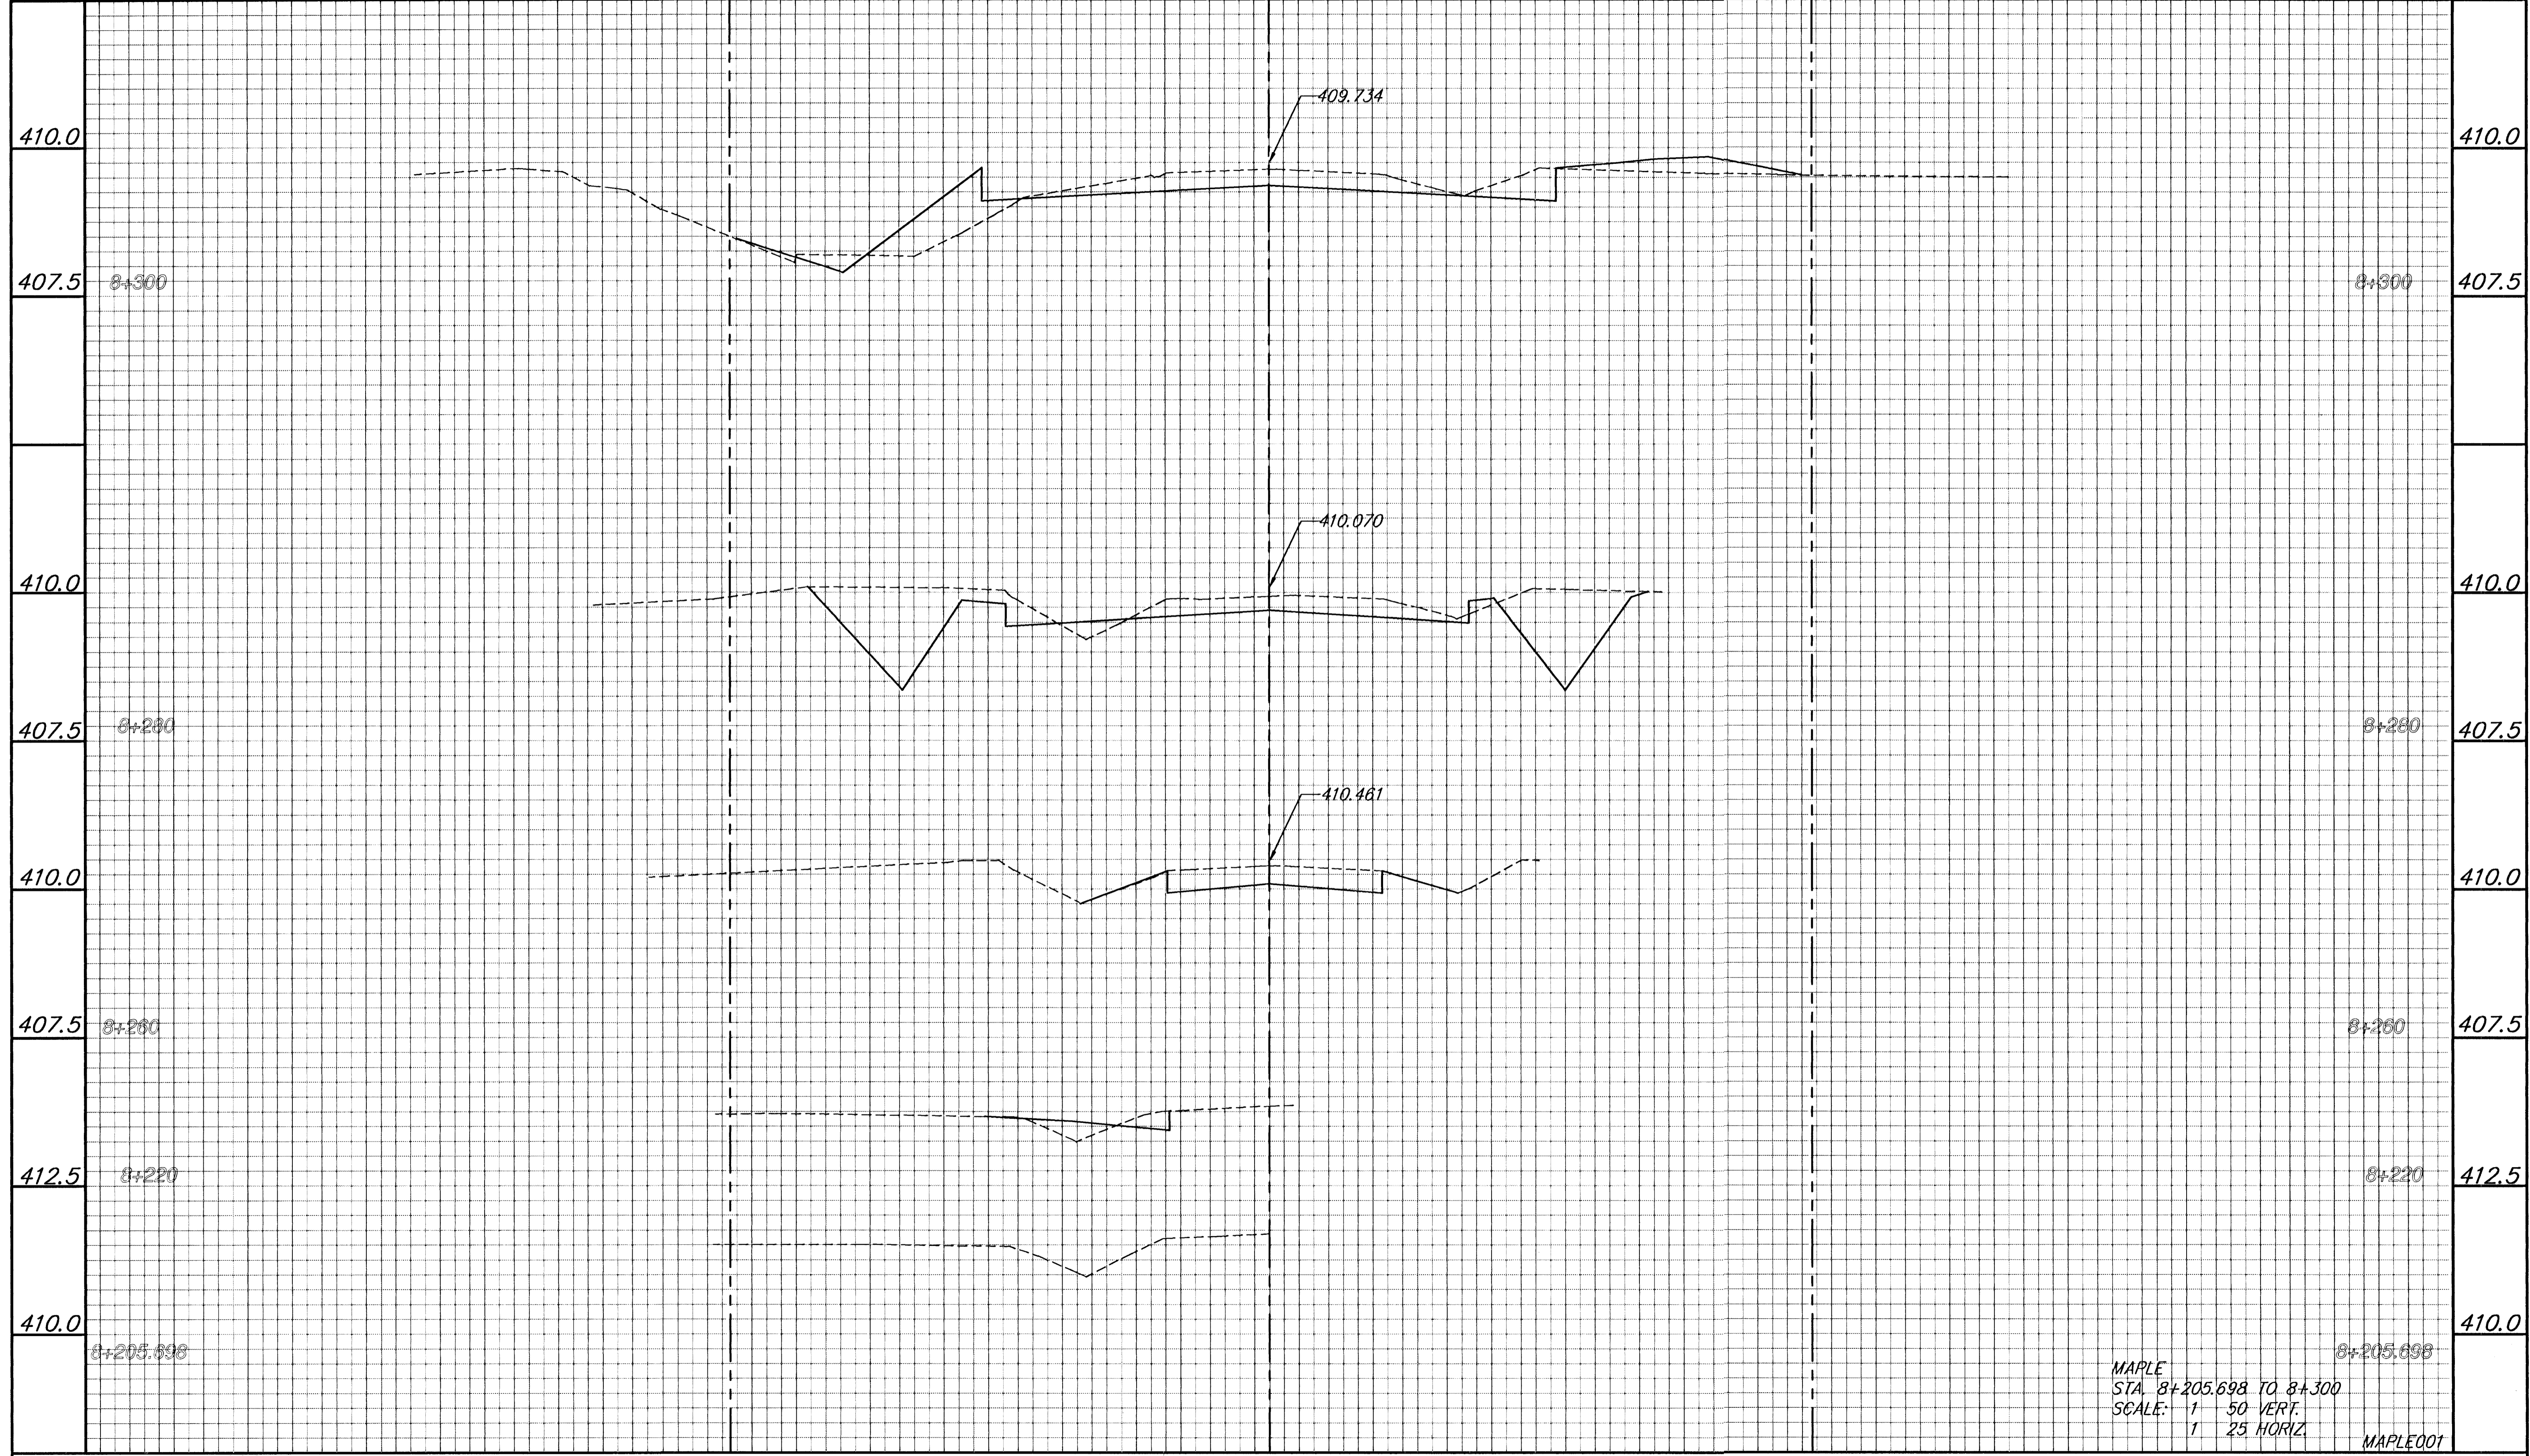

MAPLE
 STA. 8+205.698 TO 8+300
 SCALE: 1" = 50' VERT.
 1" = 25' HORIZ.
 MAPLE001