


FHWA REGION NO.	STATE	PROJECT NUMBER	FISCAL YEAR	SHEET NUMBER	TOTAL SHEETS
7	KANSAS	87N-0195-01	2001	101	127

BY	DATE

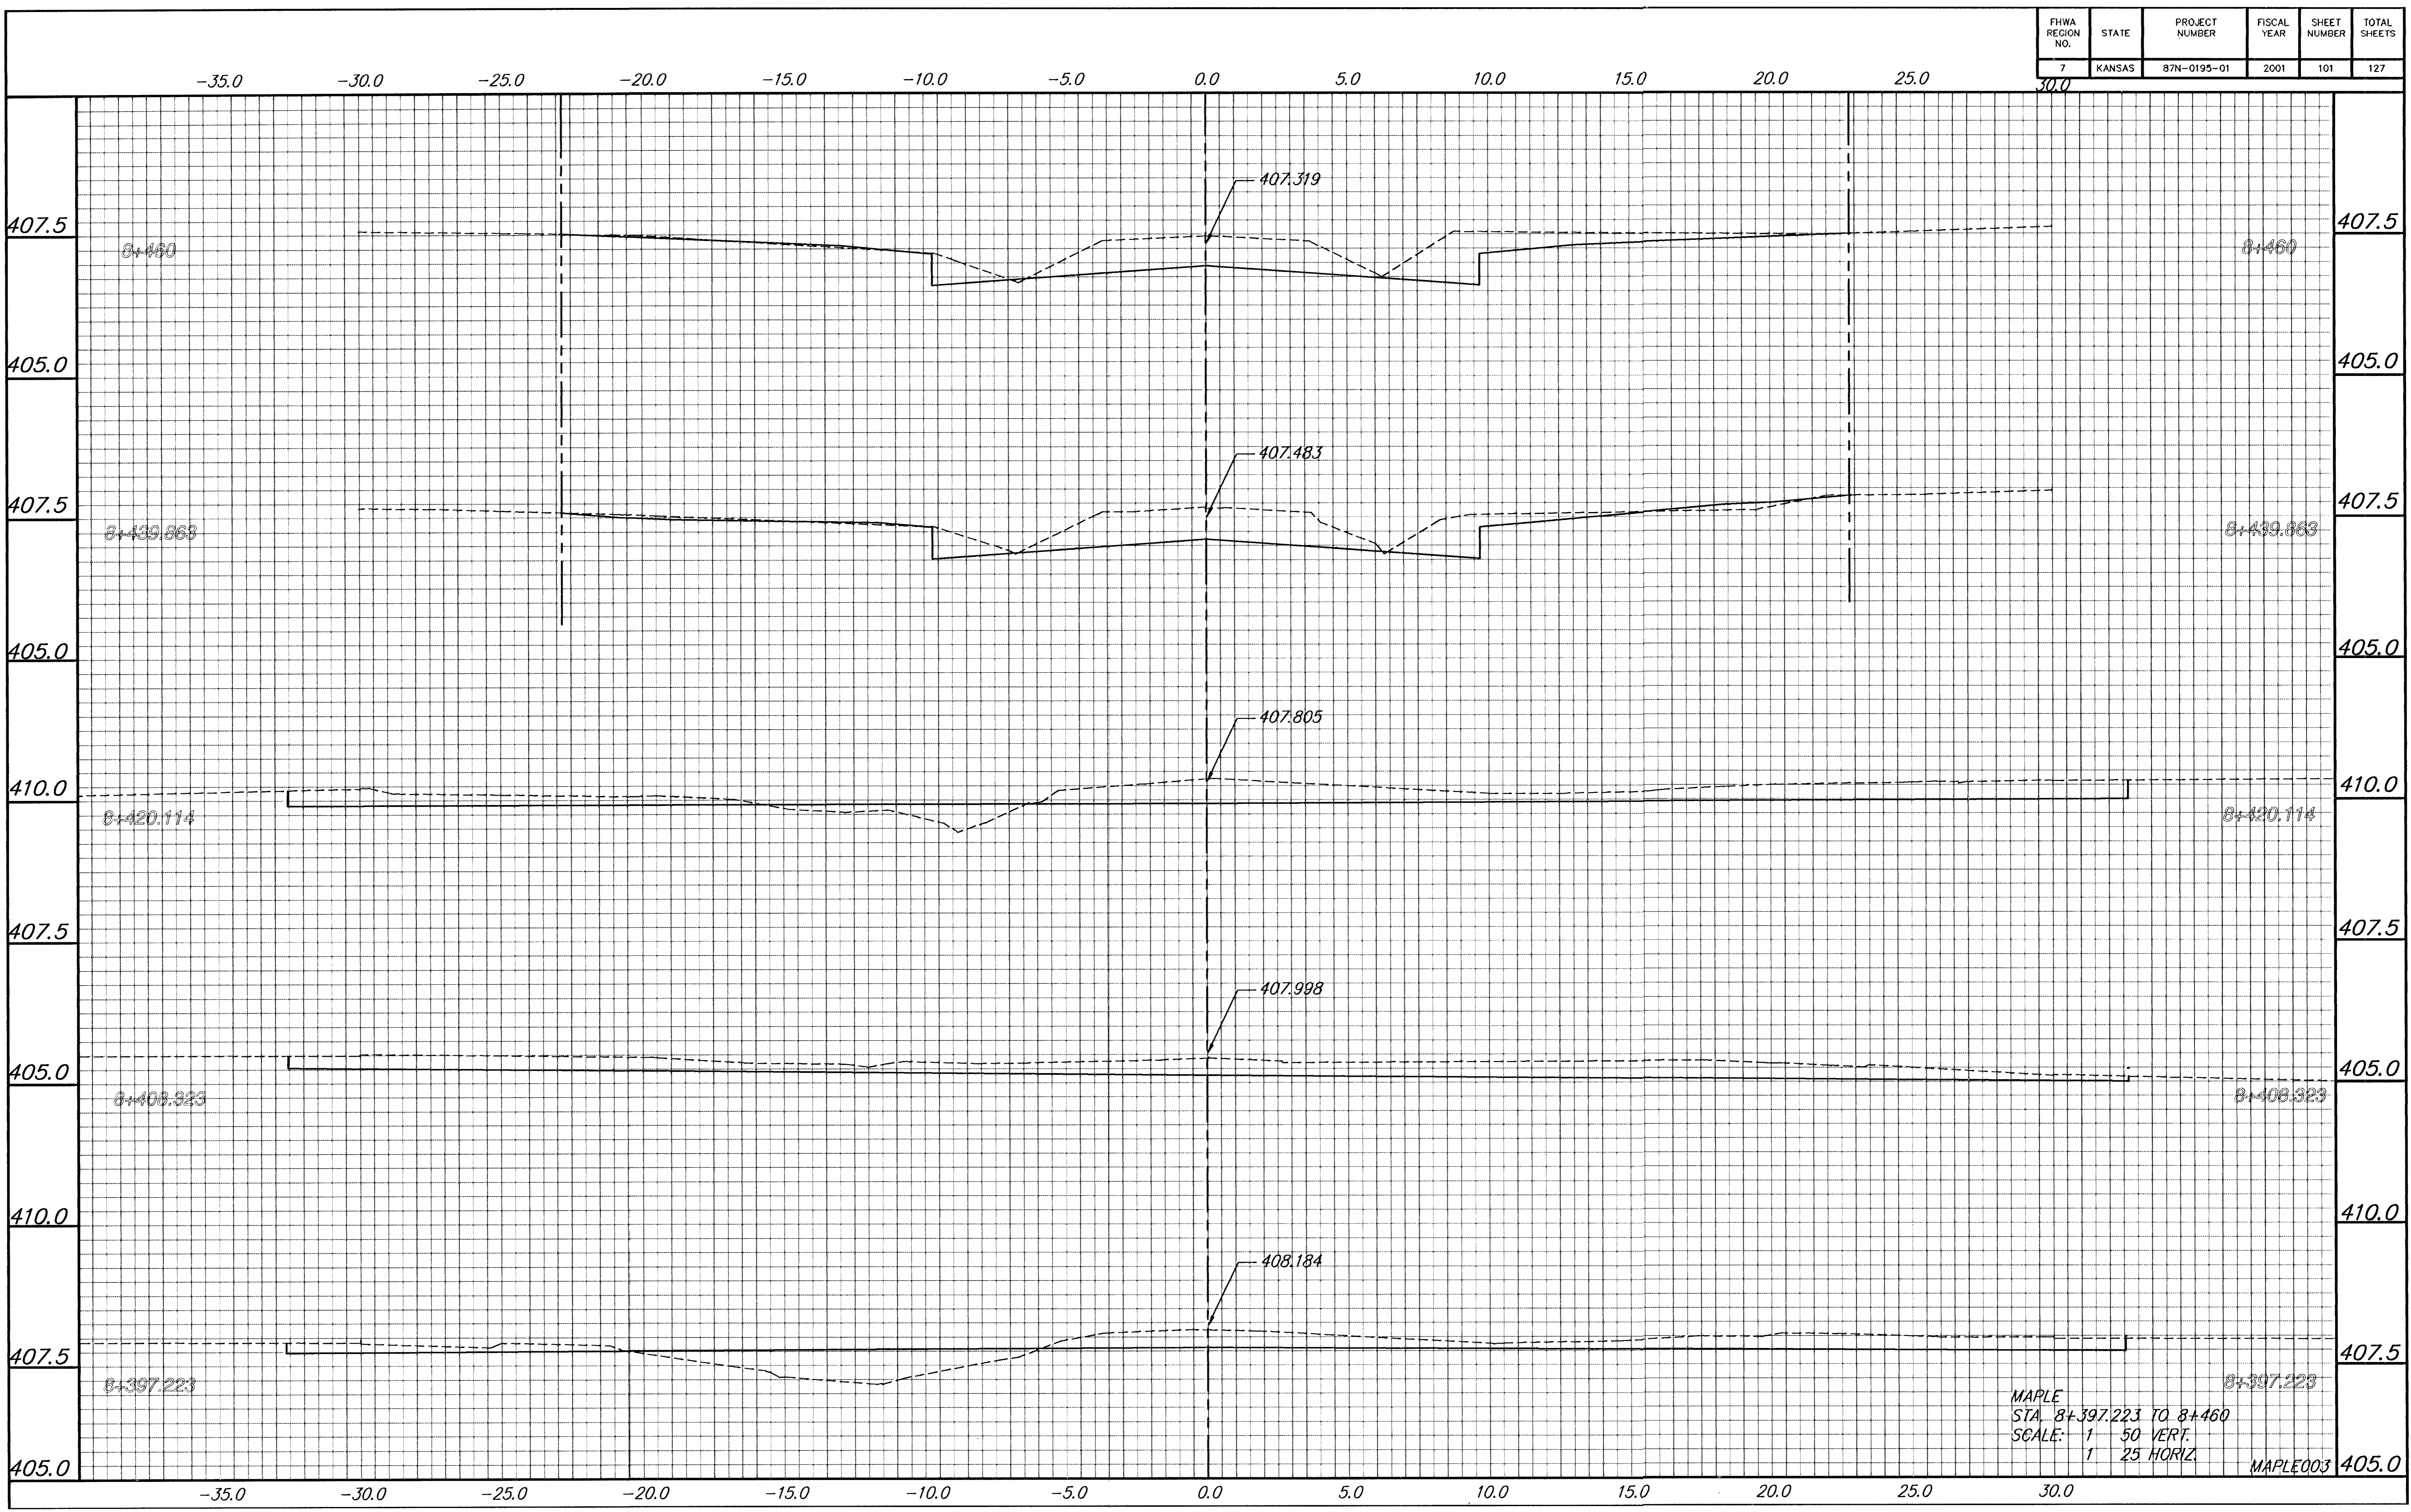

MAPLE
 STA. 8+397.223 TO 8+460
 SCALE: 1/50 VERT.
 1/25 HORIZ.
 MAPLE003