


DATE	BY
REFERENCES NOTED	REFERENCES CHECKED

FHWA REGION NO.	STATE	PROJECT NUMBER	FISCAL YEAR	SHEET NUMBER	TOTAL SHEETS
7	KANSAS	87N-0195-01	2001	111	127

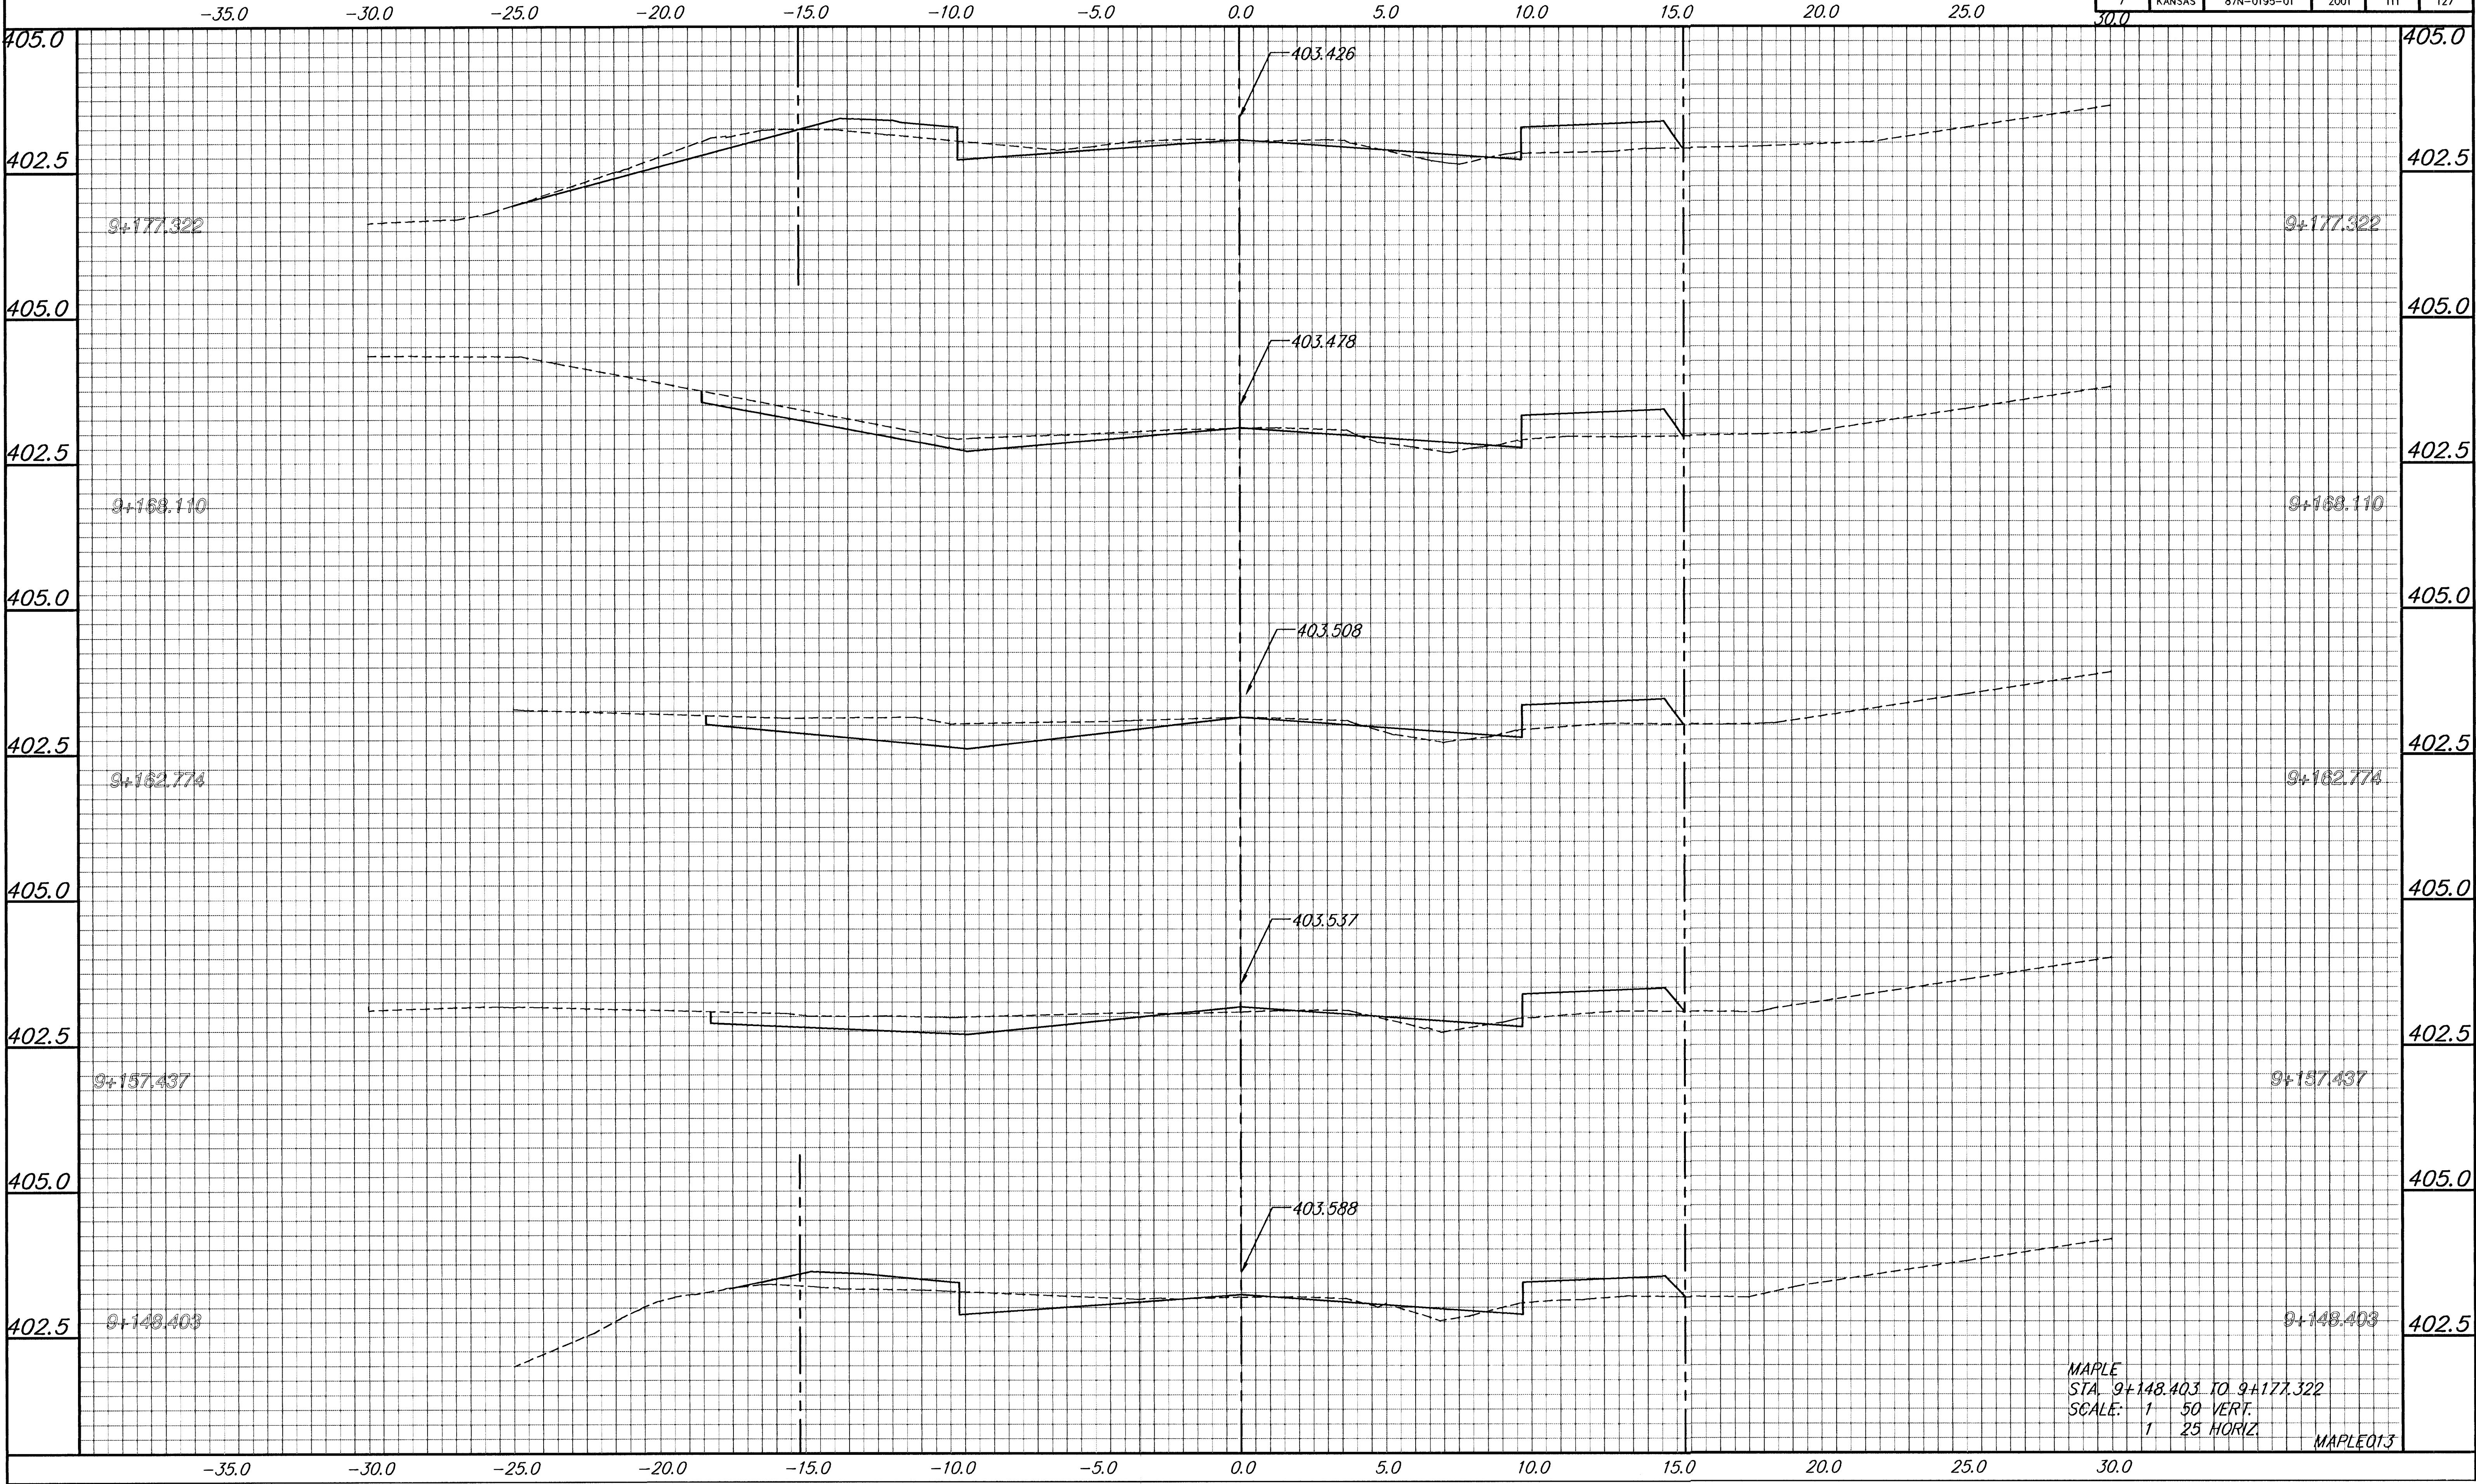

MAPLE
STA. 9+148.403 TO 9+177.322
SCALE: 1" = 50' VERT.
1" = 25' HORIZ.
MAPLE013