


STATE	PROJECT NO.	YEAR	SHEET NO.	TOTAL SHEETS
KANSAS	31-160312-006	2017	36	41

1" = 5' VERT.
1" = 5' HORIZ.
CROSS SECTIONS-NEW YORK

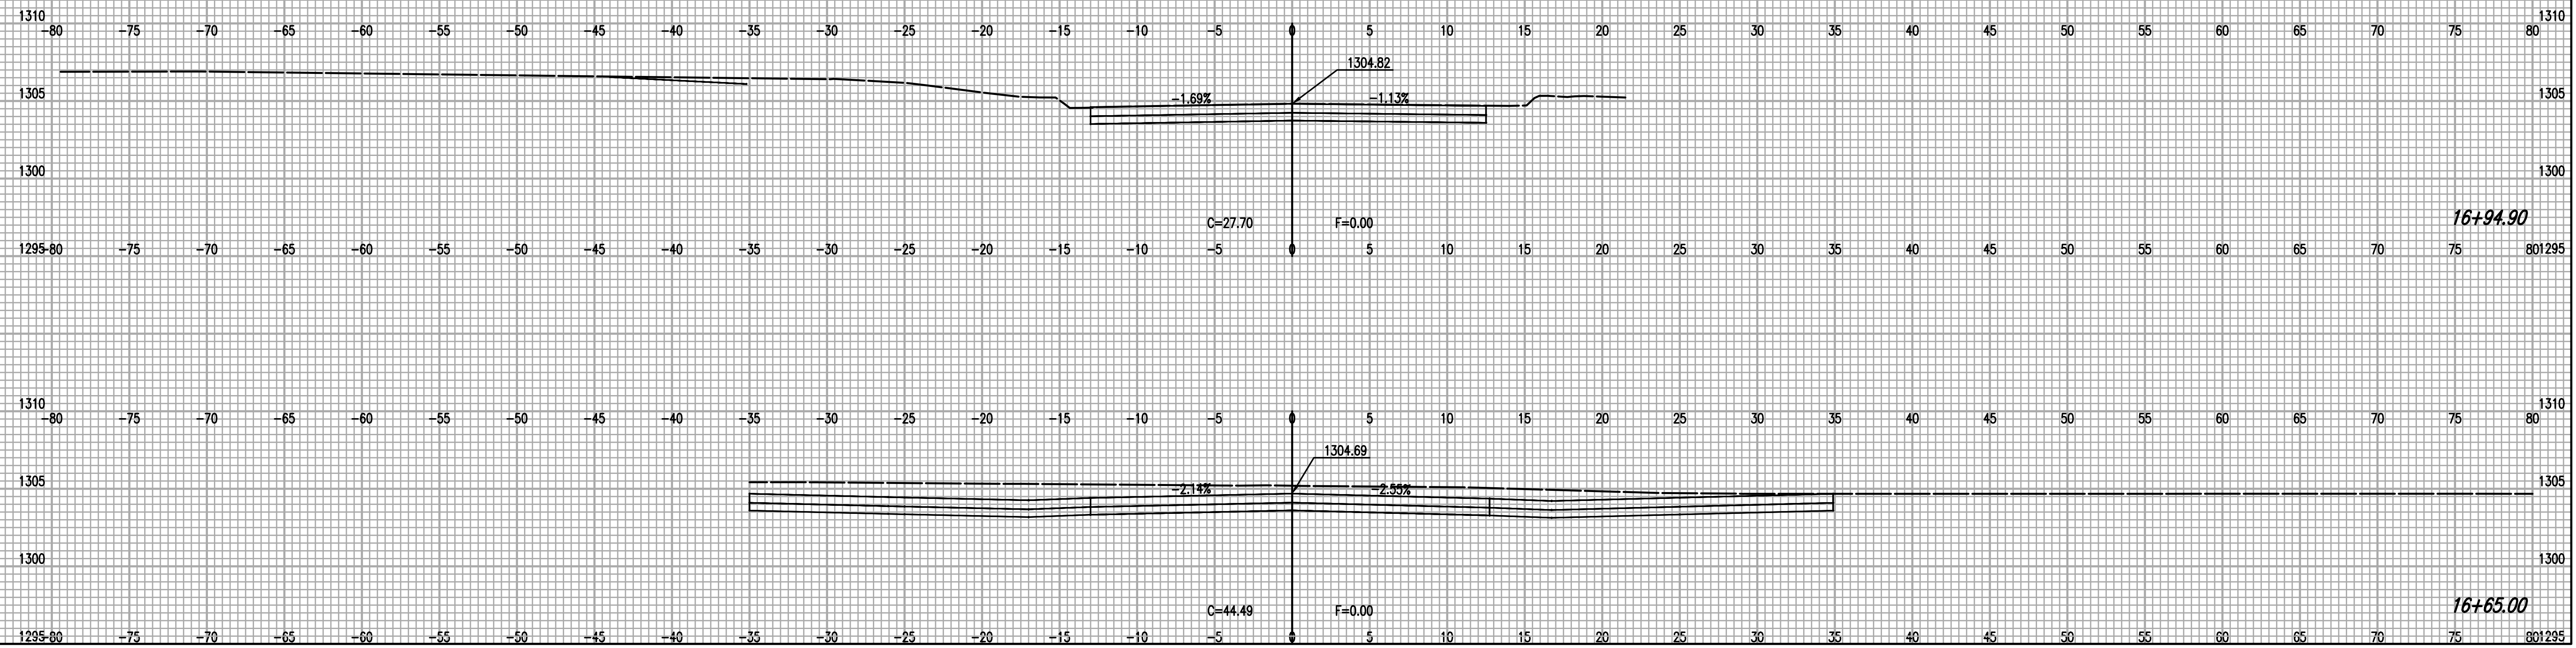

Saved: 16-30-2017 1:16:28 PM by GP
 U:\Working-Drawings\2016\31-160312-006\Main-Drawings\Cross-Sections-New York