


STATE	PROJECT NO.	YEAR	SHEET NO.	TOTAL SHEETS
KANSAS	31-160312-006	2017	37	41

1" = 5' VERT.
1" = 5' HORIZ.
CROSS SECTIONS-14TH ST. N.

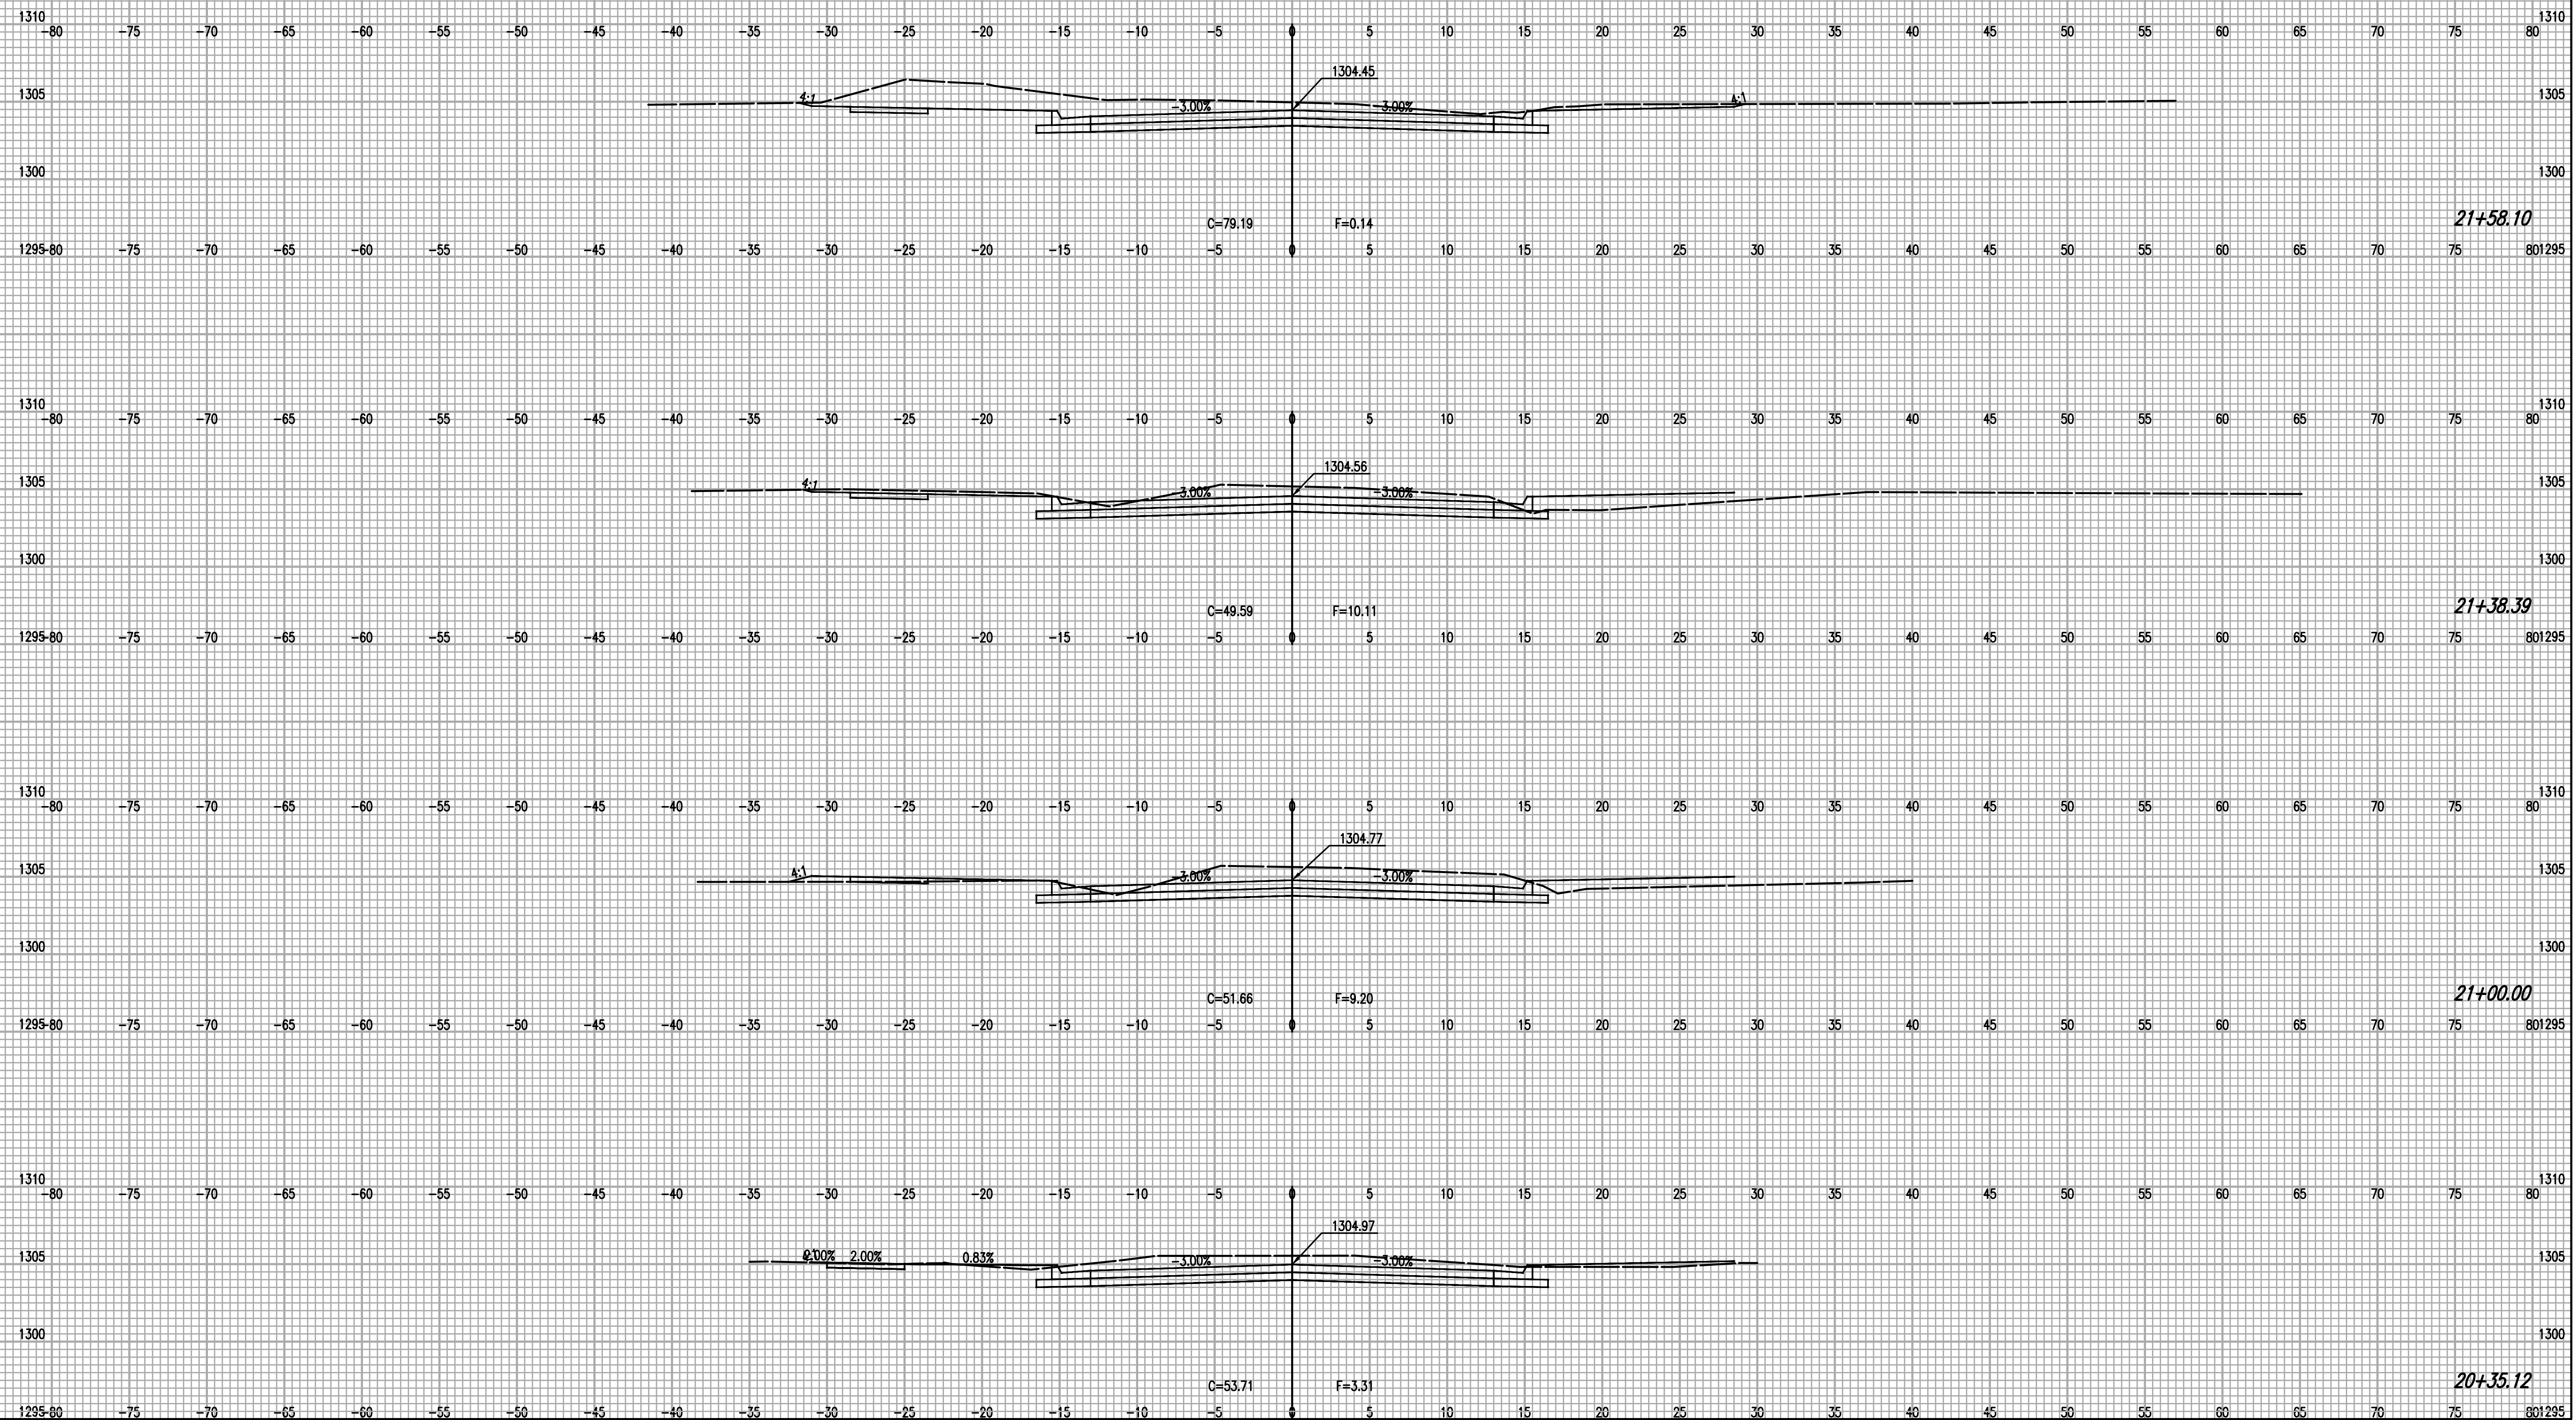

Drawn by: J. L. Smith, 11/15/17, PLS, by CP
 U:\Working\Drawings\2016\31-160312-006\Drawings\2016\31-160312-006\Cross Sections\14TH ST. NORTH