


STATE	PROJECT NO.	YEAR	SHEET NO.	TOTAL SHEETS
KANSAS	31-160312-006	2017	38	41

1" = 5' VERT.
1" = 5' HORIZ.
CROSS SECTIONS-14TH ST. N.

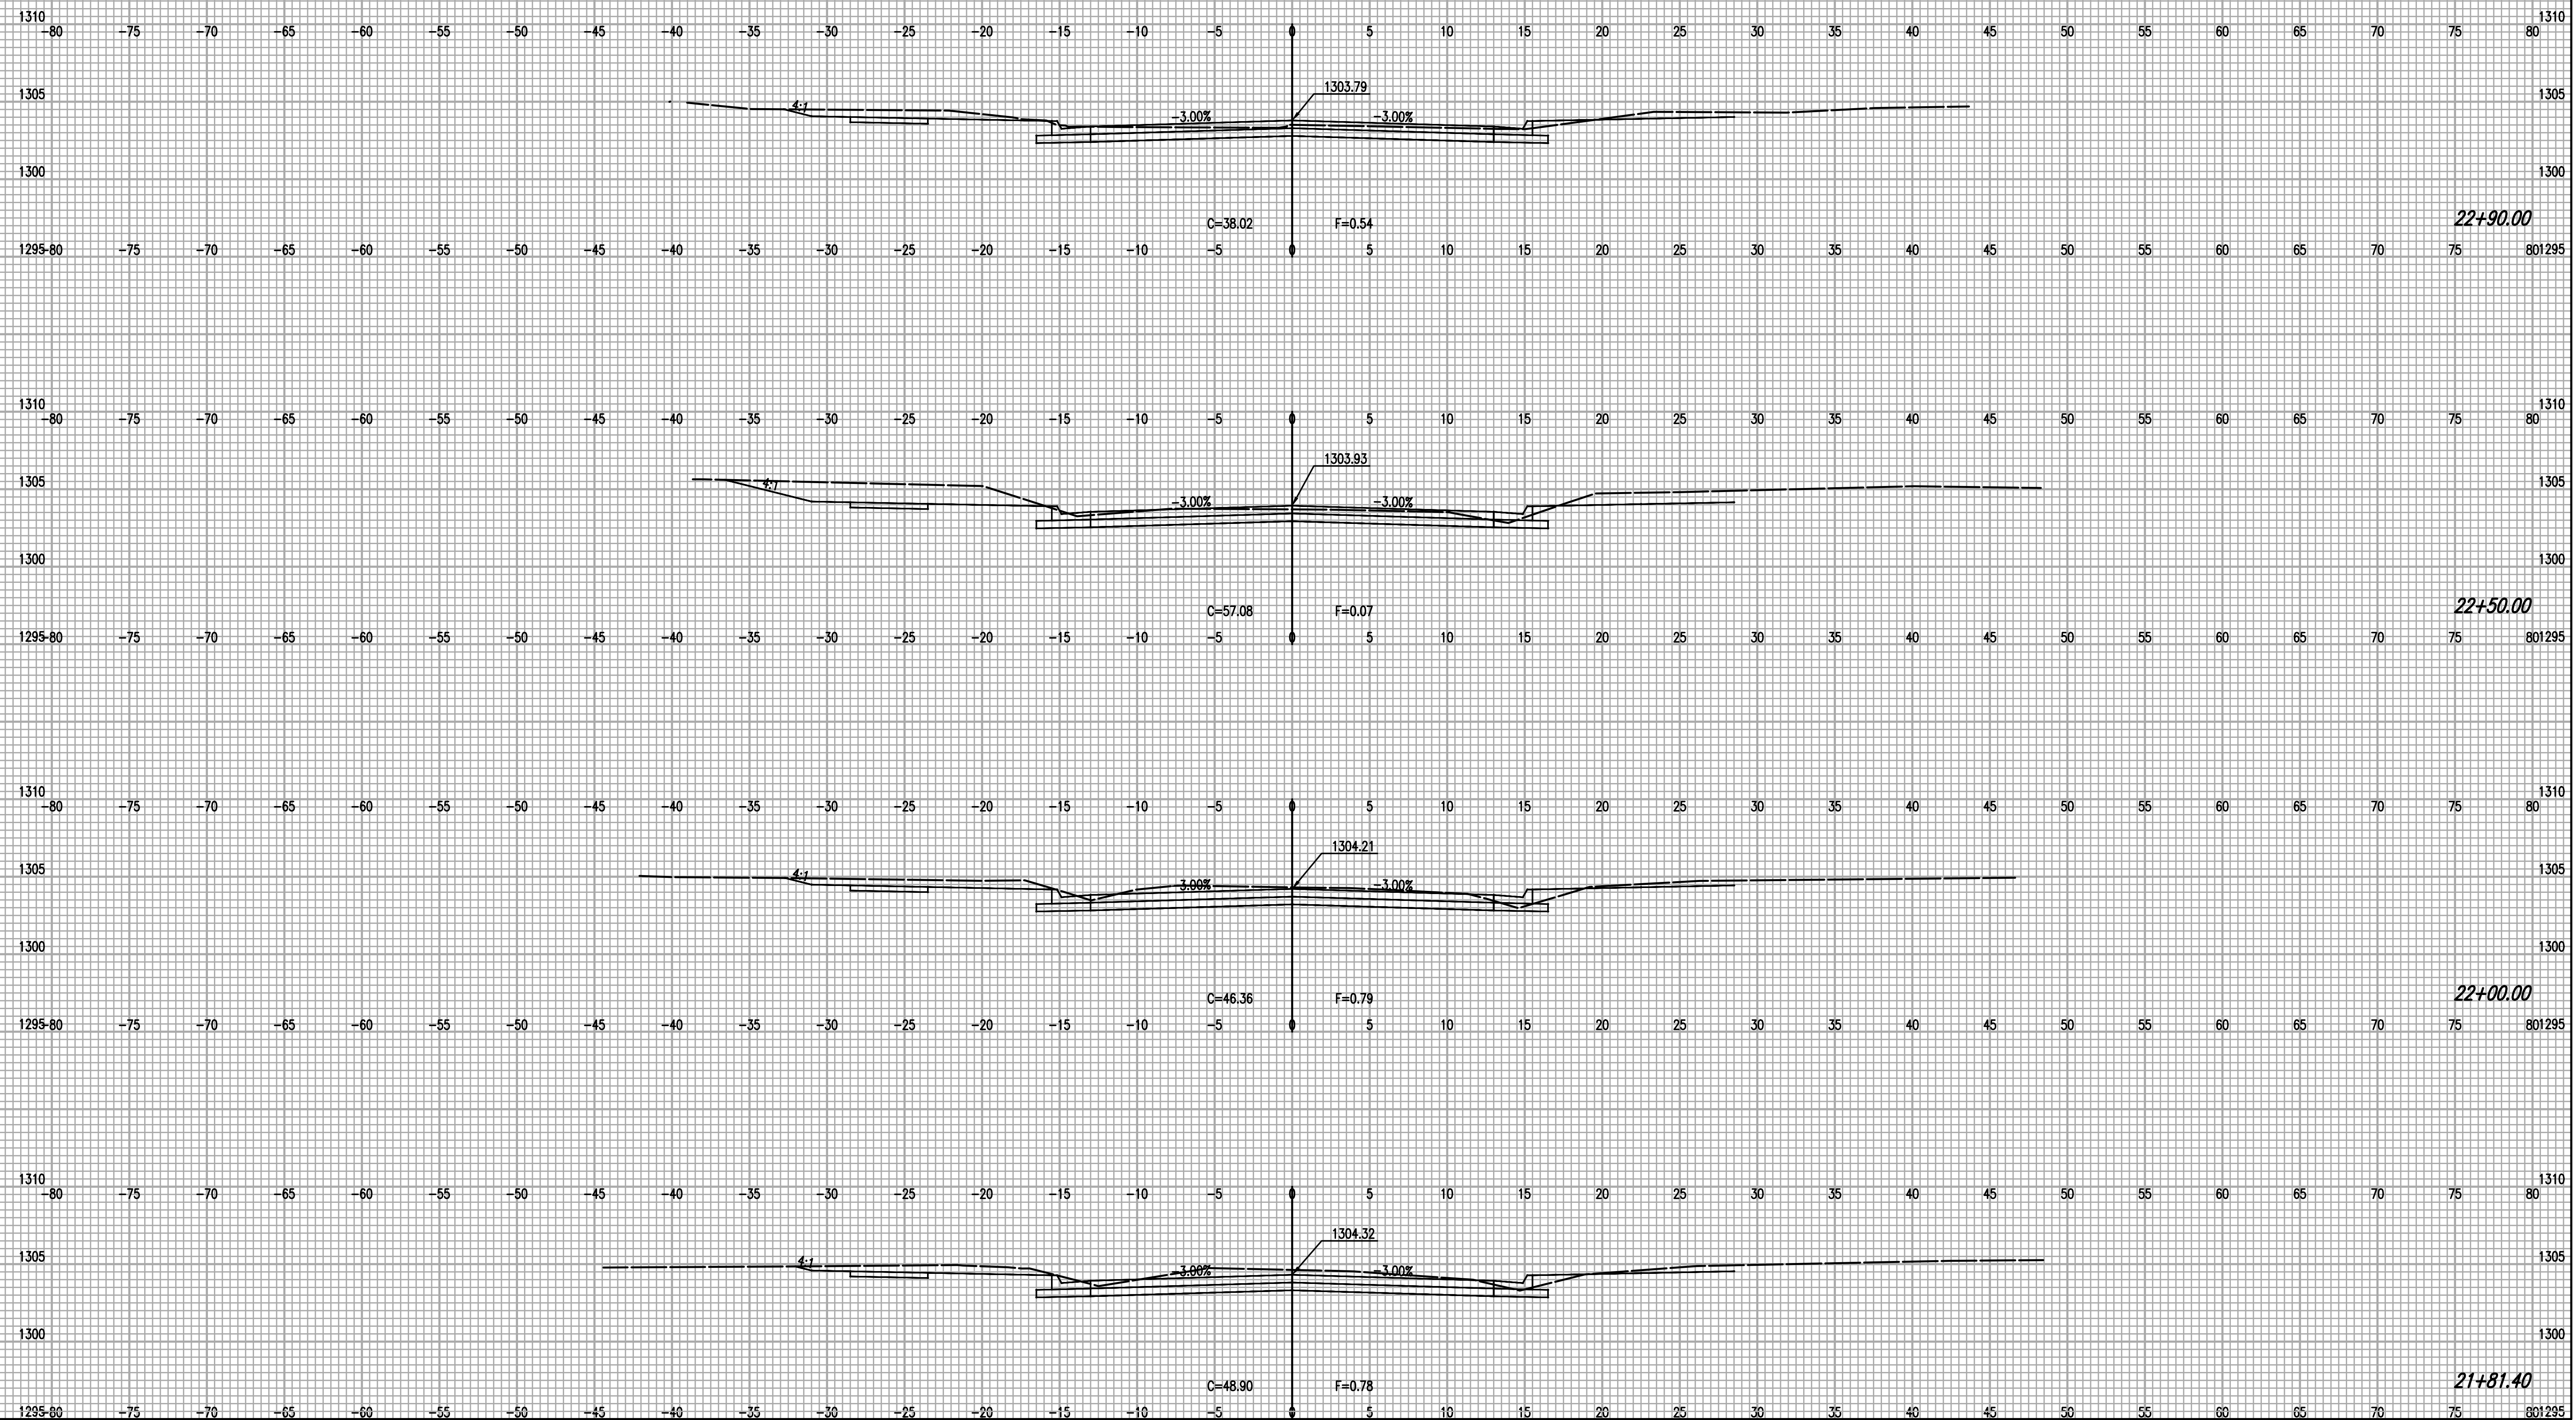

Drawn by: J. Smith
 Checked by: J. Smith
 Date: 10/30/2017 11:20 AM
 Project: 31-160312-006-CROSS SECTIONS-14TH ST. NORTH
 Drawing: 38