


STATE	PROJECT NO.	YEAR	SHEET NO.	TOTAL SHEETS
KANSAS	31-160312-006	2017	41	41

1" = 5' VERT.
1" = 5' HORIZ.
CROSS SECTIONS-15TH ST. N.

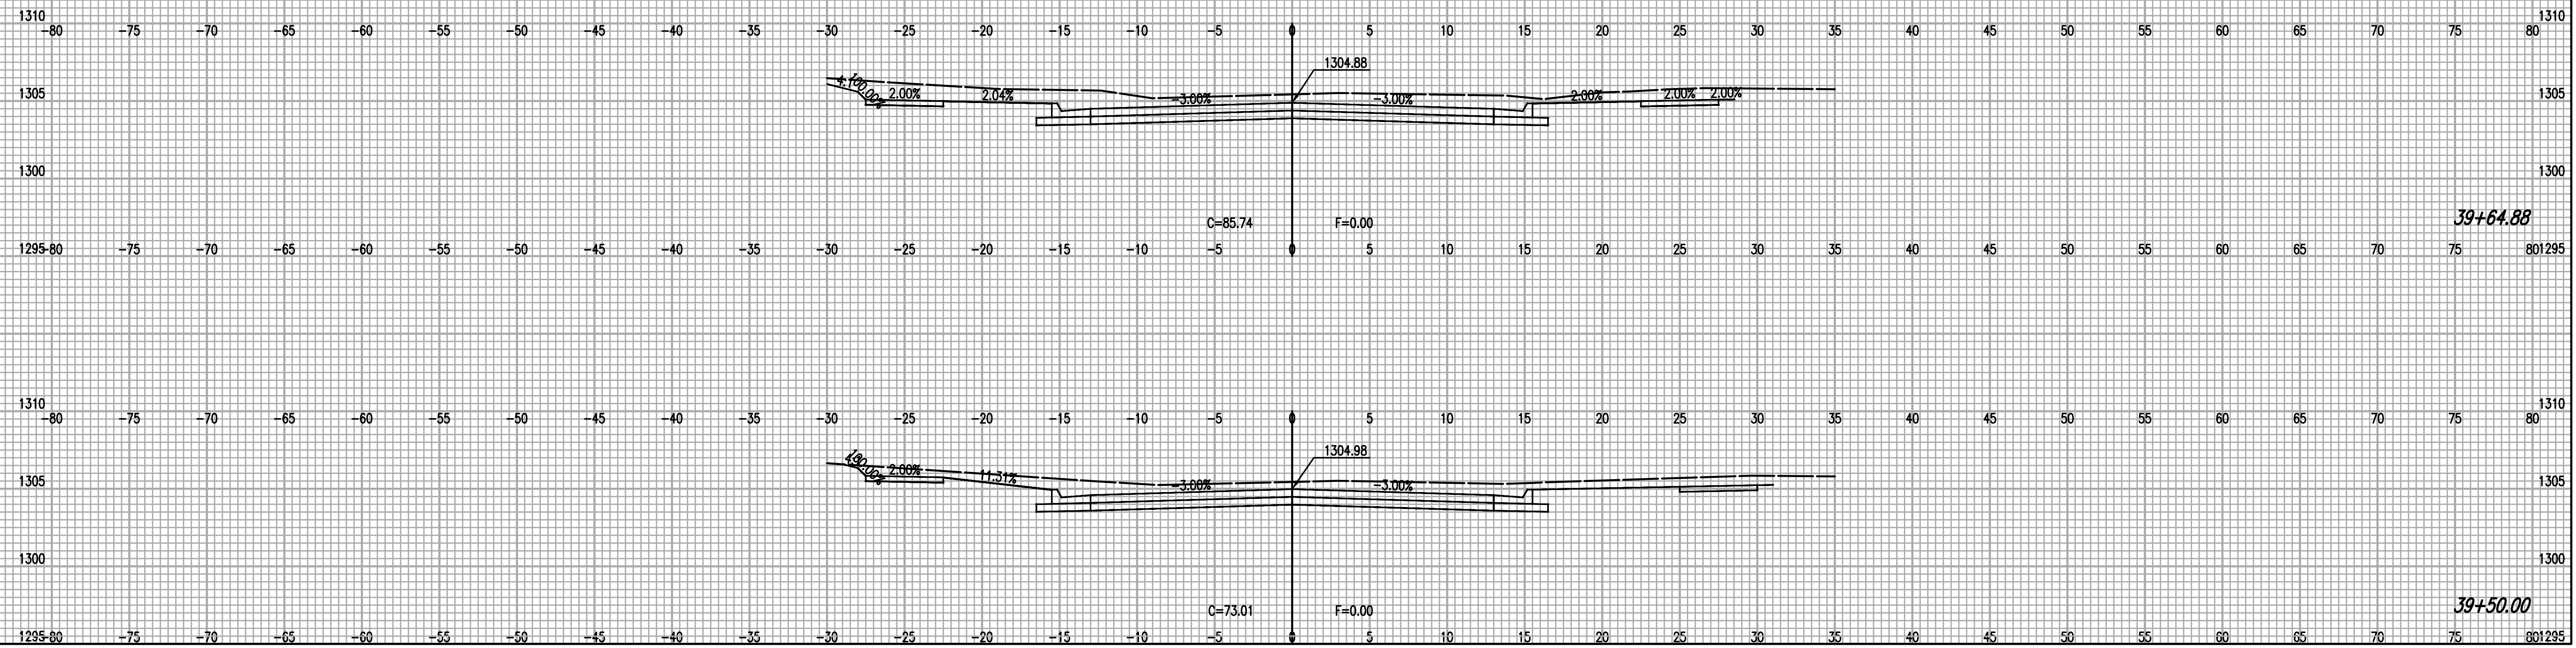

Drawn: 10-30-2017 11:20 AM by CP
 U:\Working\3112\160312\006\Drawings\160312-006-41-C-CROSS SECTIONS-15TH ST. NORTH