


FHWA REGION NO.	STATE	PROJECT NUMBER	FISCAL YEAR	SHEET NUMBER	TOTAL SHEETS
7	KANSAS	87N-0195-01	2001	115	127

BY	DATE
REFERENCES NOTED	
REFERENCES CHECKED	

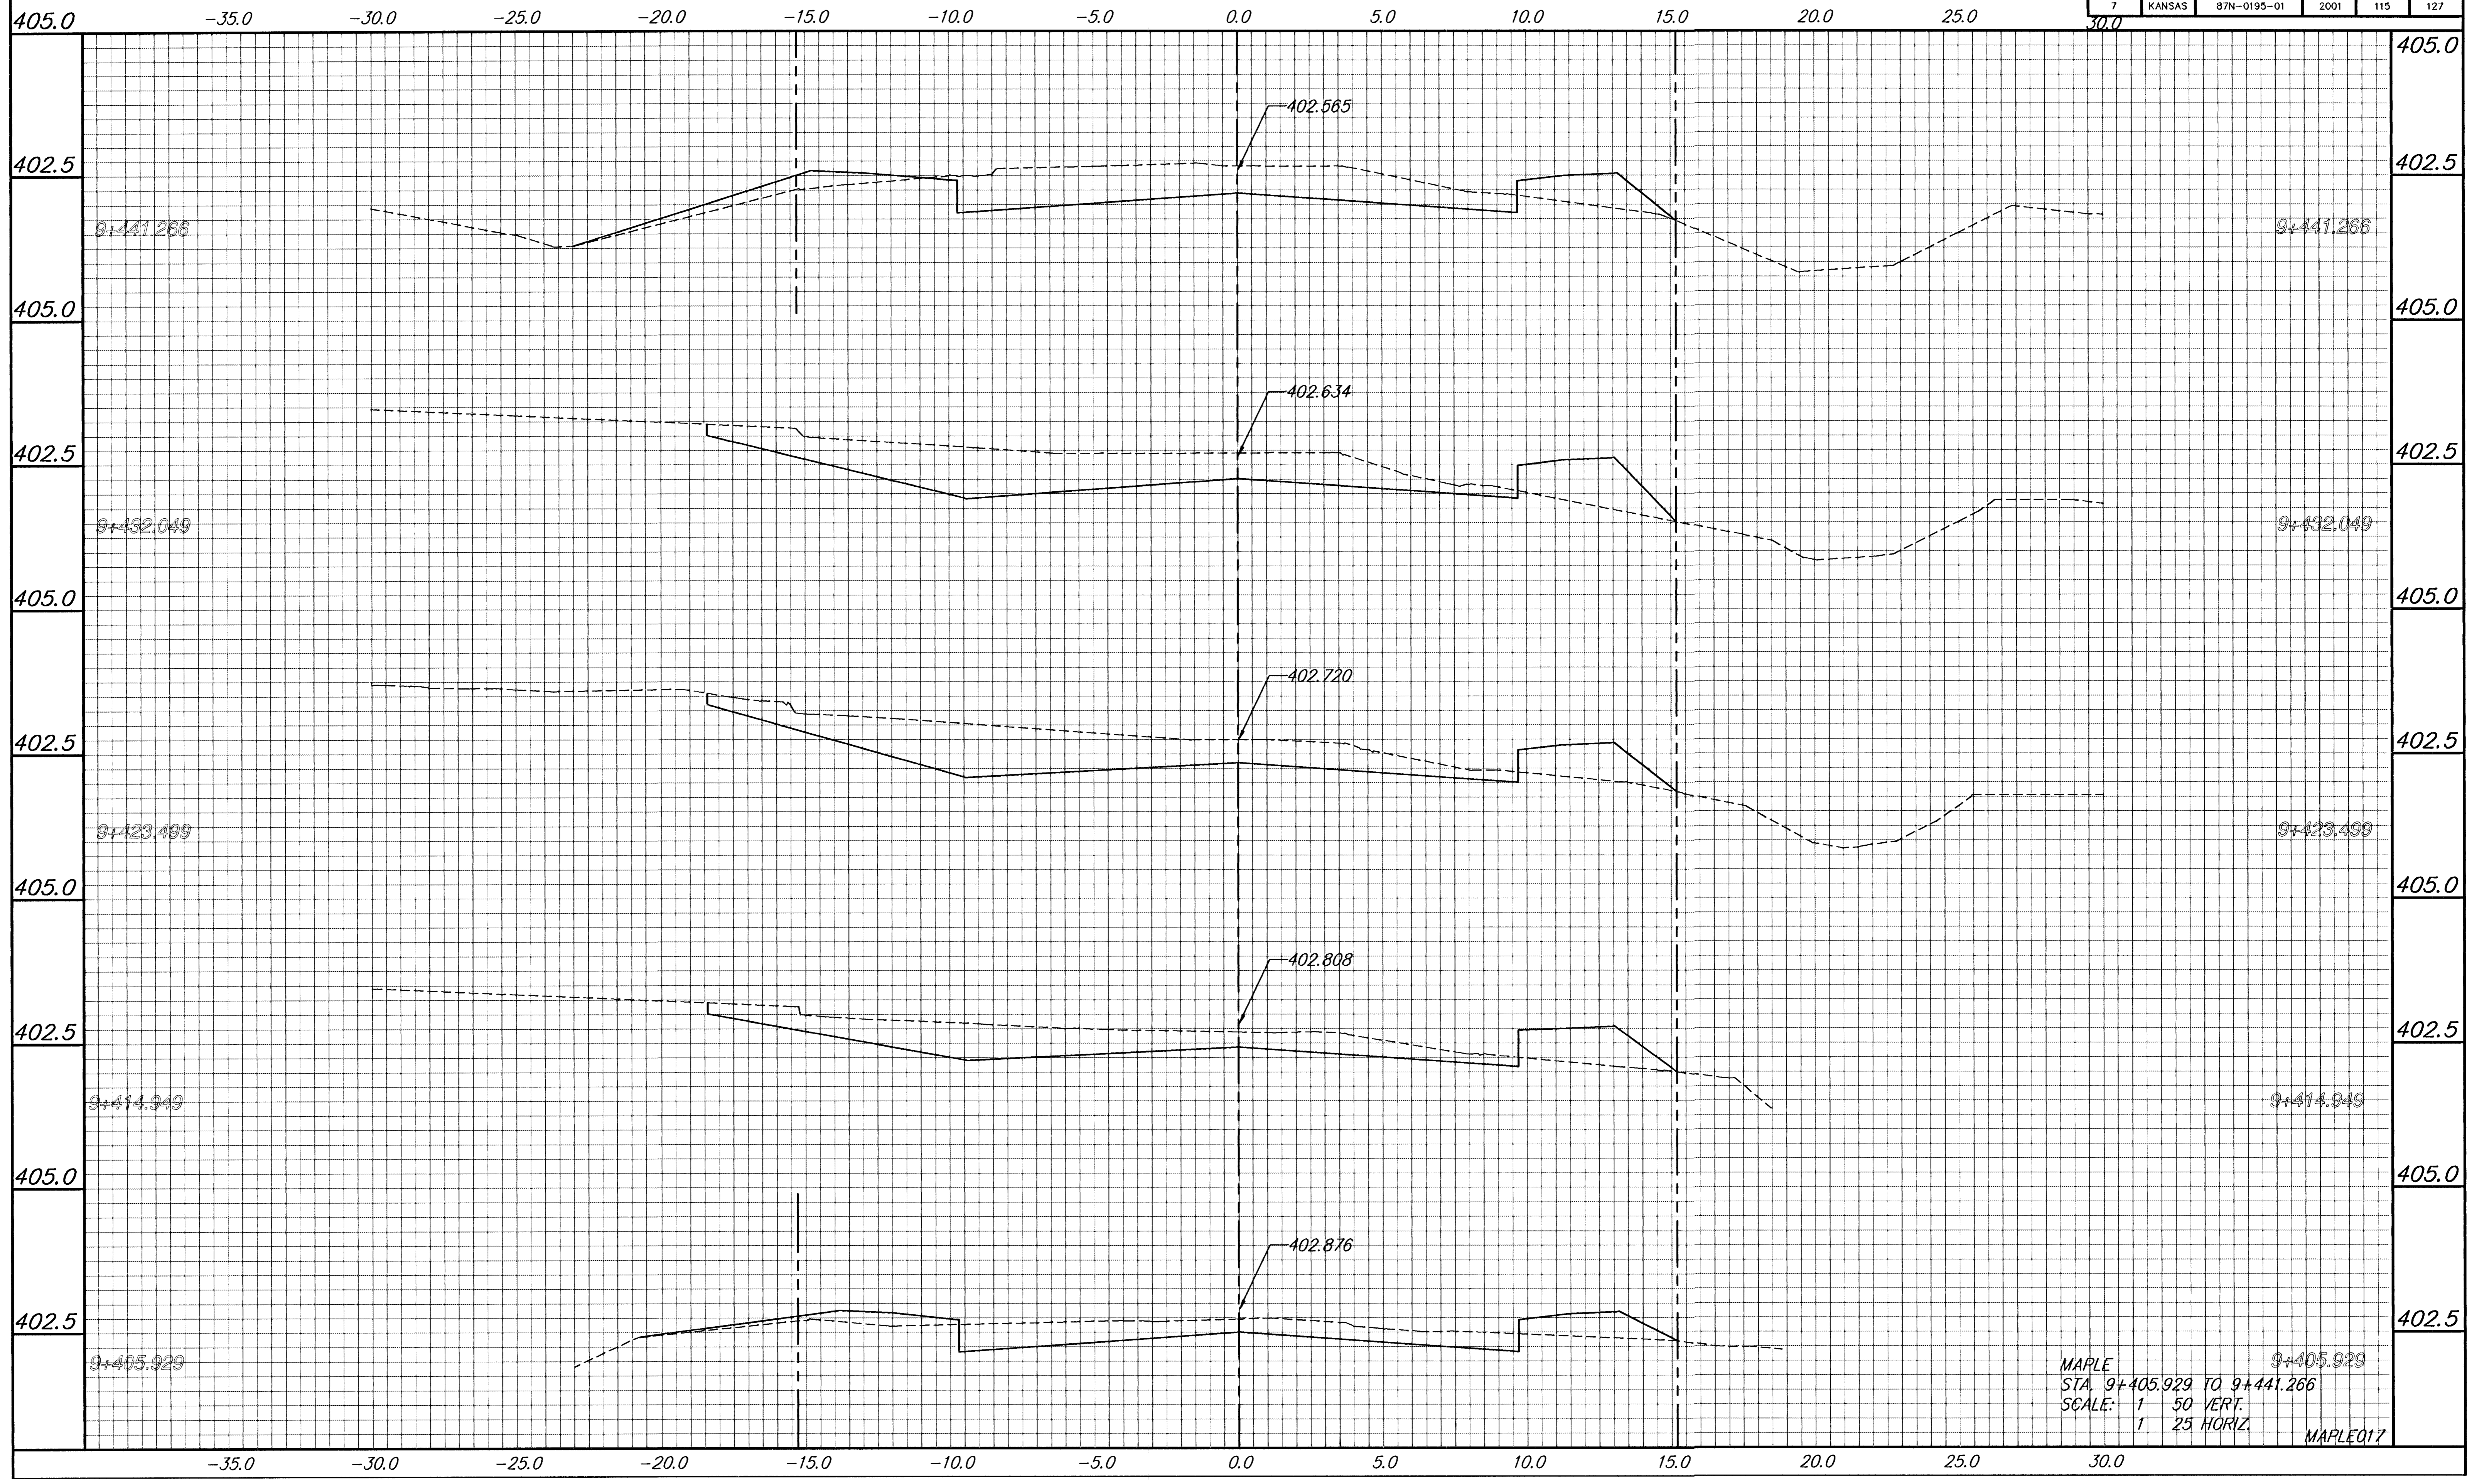

MAPLE
 STA 9+405.929 TO 9+441.266
 SCALE: 1/50 VERT.
 1/25 HORIZ.
 MAPLEQ17