


FHWA REGION NO.	STATE	PROJECT NUMBER	FISCAL YEAR	SHEET NUMBER	TOTAL SHEETS
7	KANSAS	87N-0195-01	2001	116	127

BY	DATE
REFERENCES NOTED	
REFERENCES CHECKED	

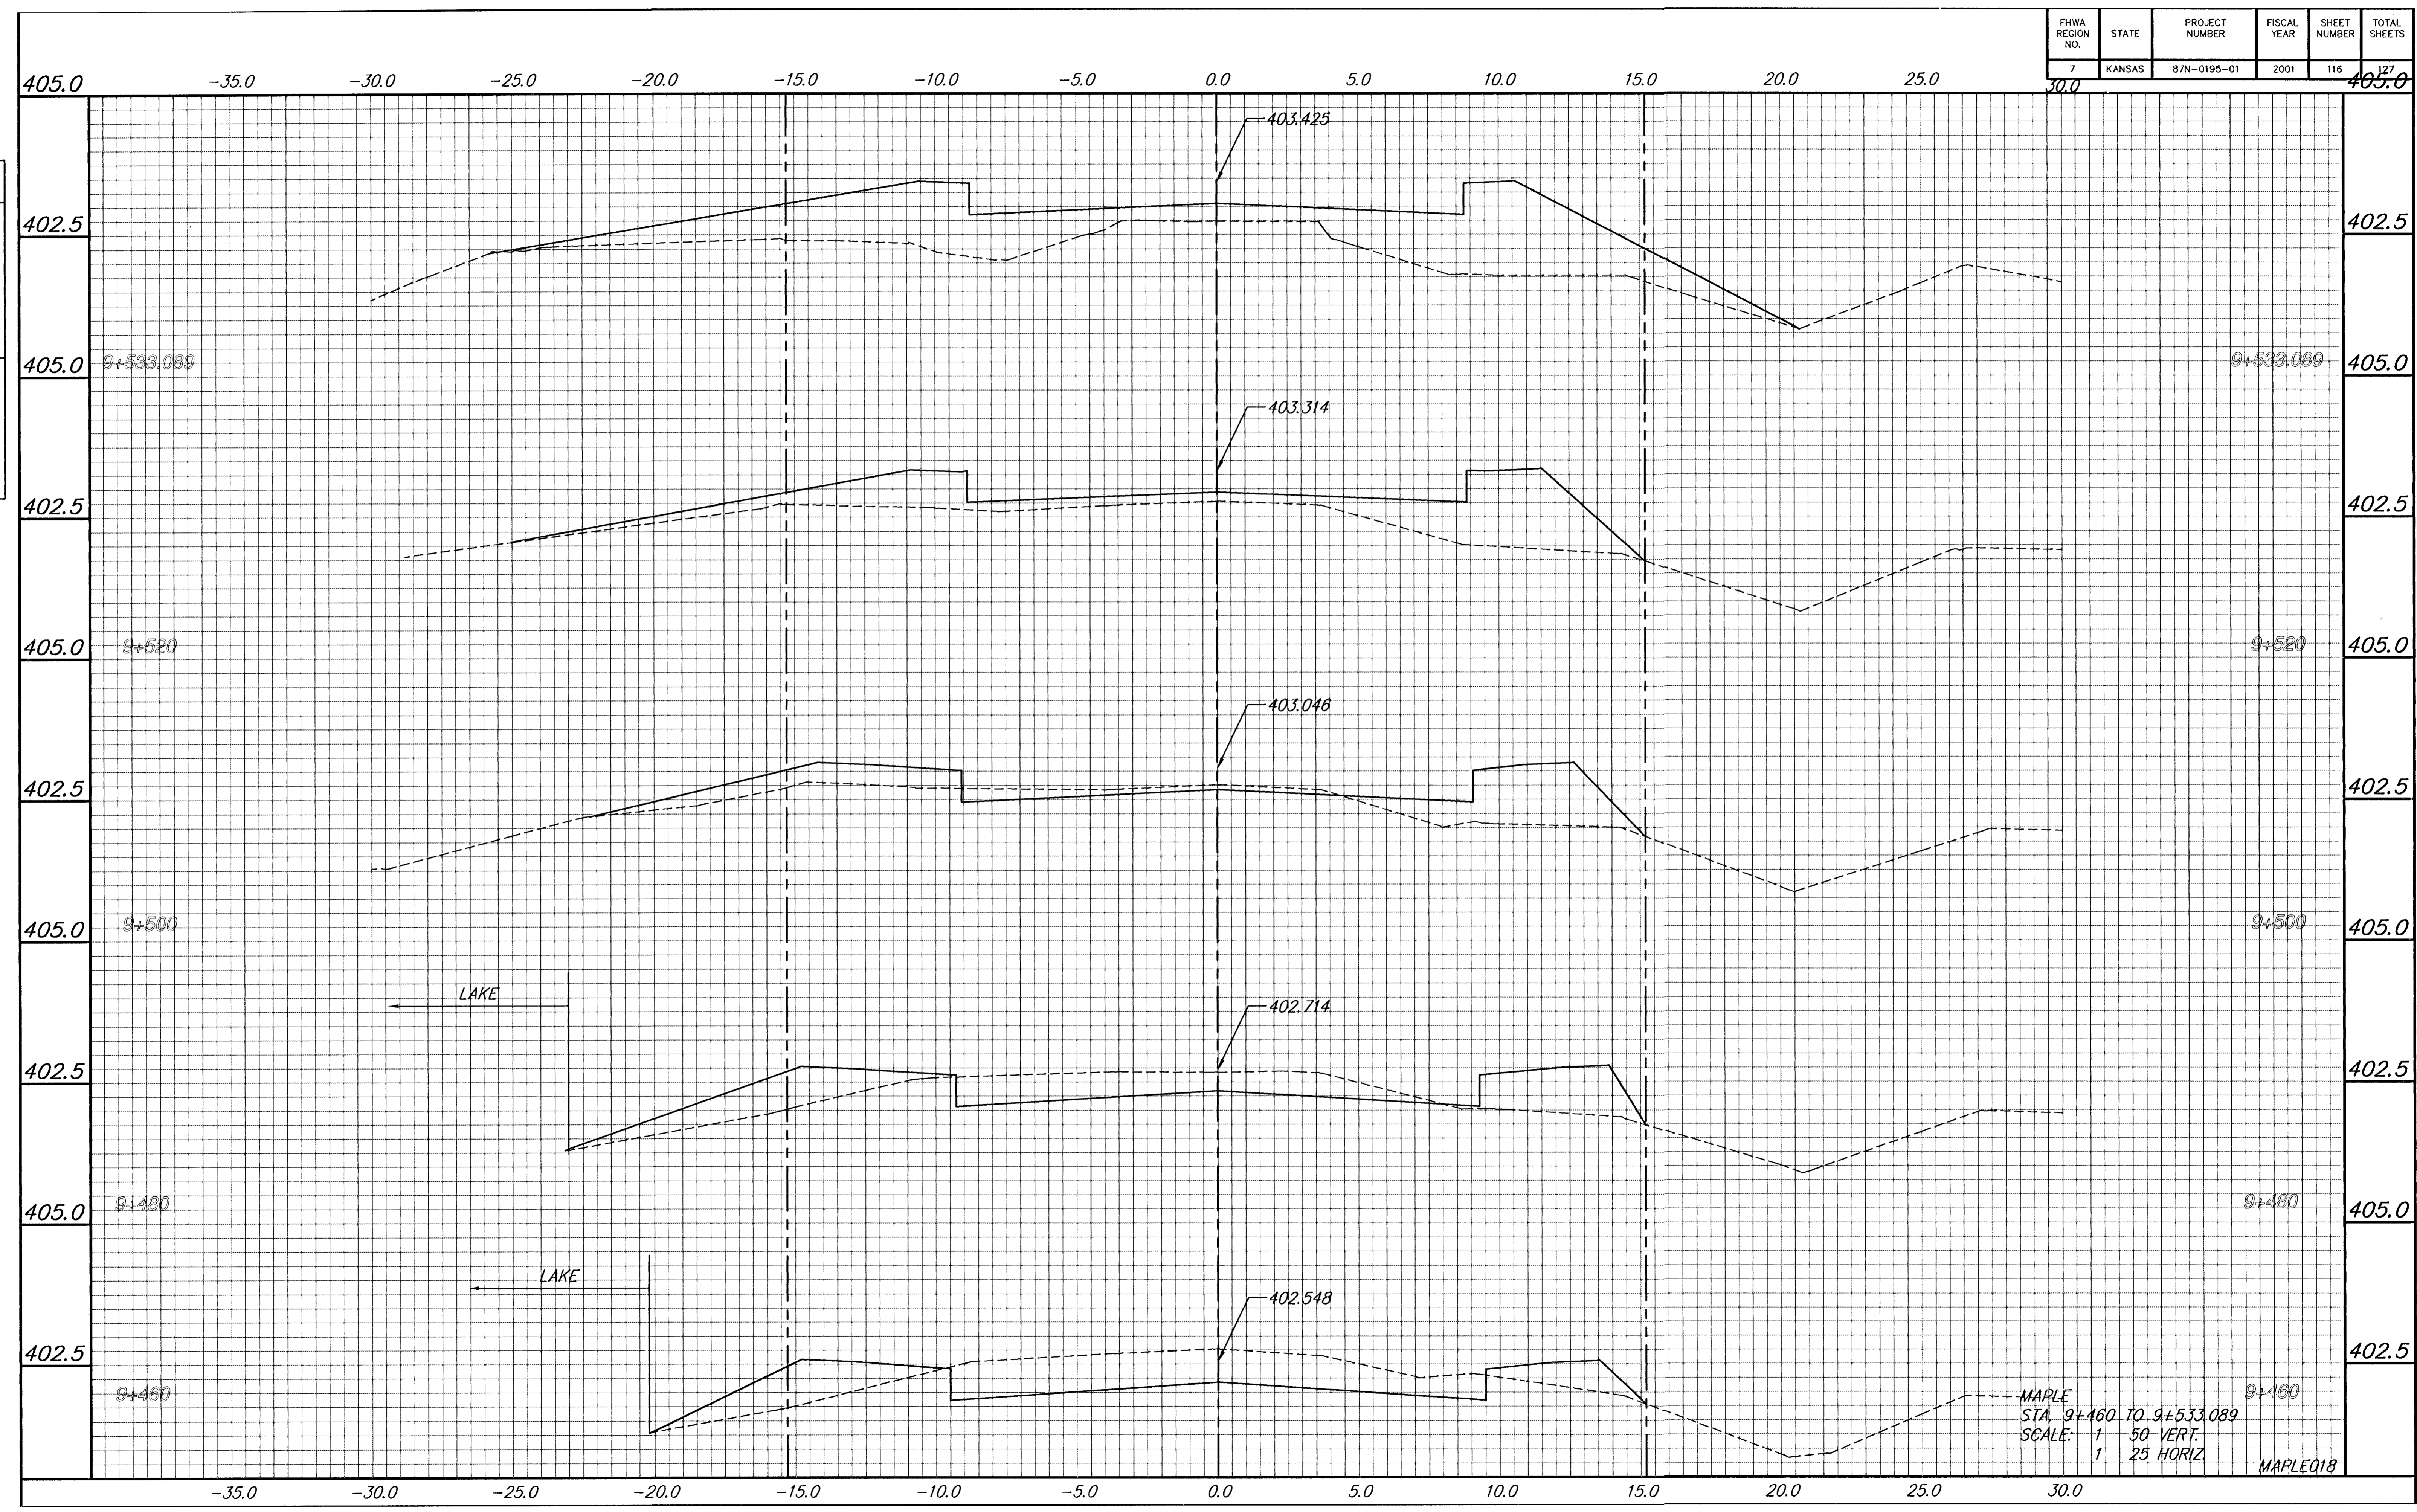

MAPLE  
 STA. 9+460 TO 9+533.089  
 SCALE: 1/50 VERT.  
 1/25 HORIZ.  
 MAPLEQ18