


FHWA REGION NO.	STATE	PROJECT NUMBER	FISCAL YEAR	SHEET NUMBER	TOTAL SHEETS
7	KANSAS	87N-0195-01	2001	124	127

BY	DATE
REFERENCES NOTED	
REFERENCES CHECKED	

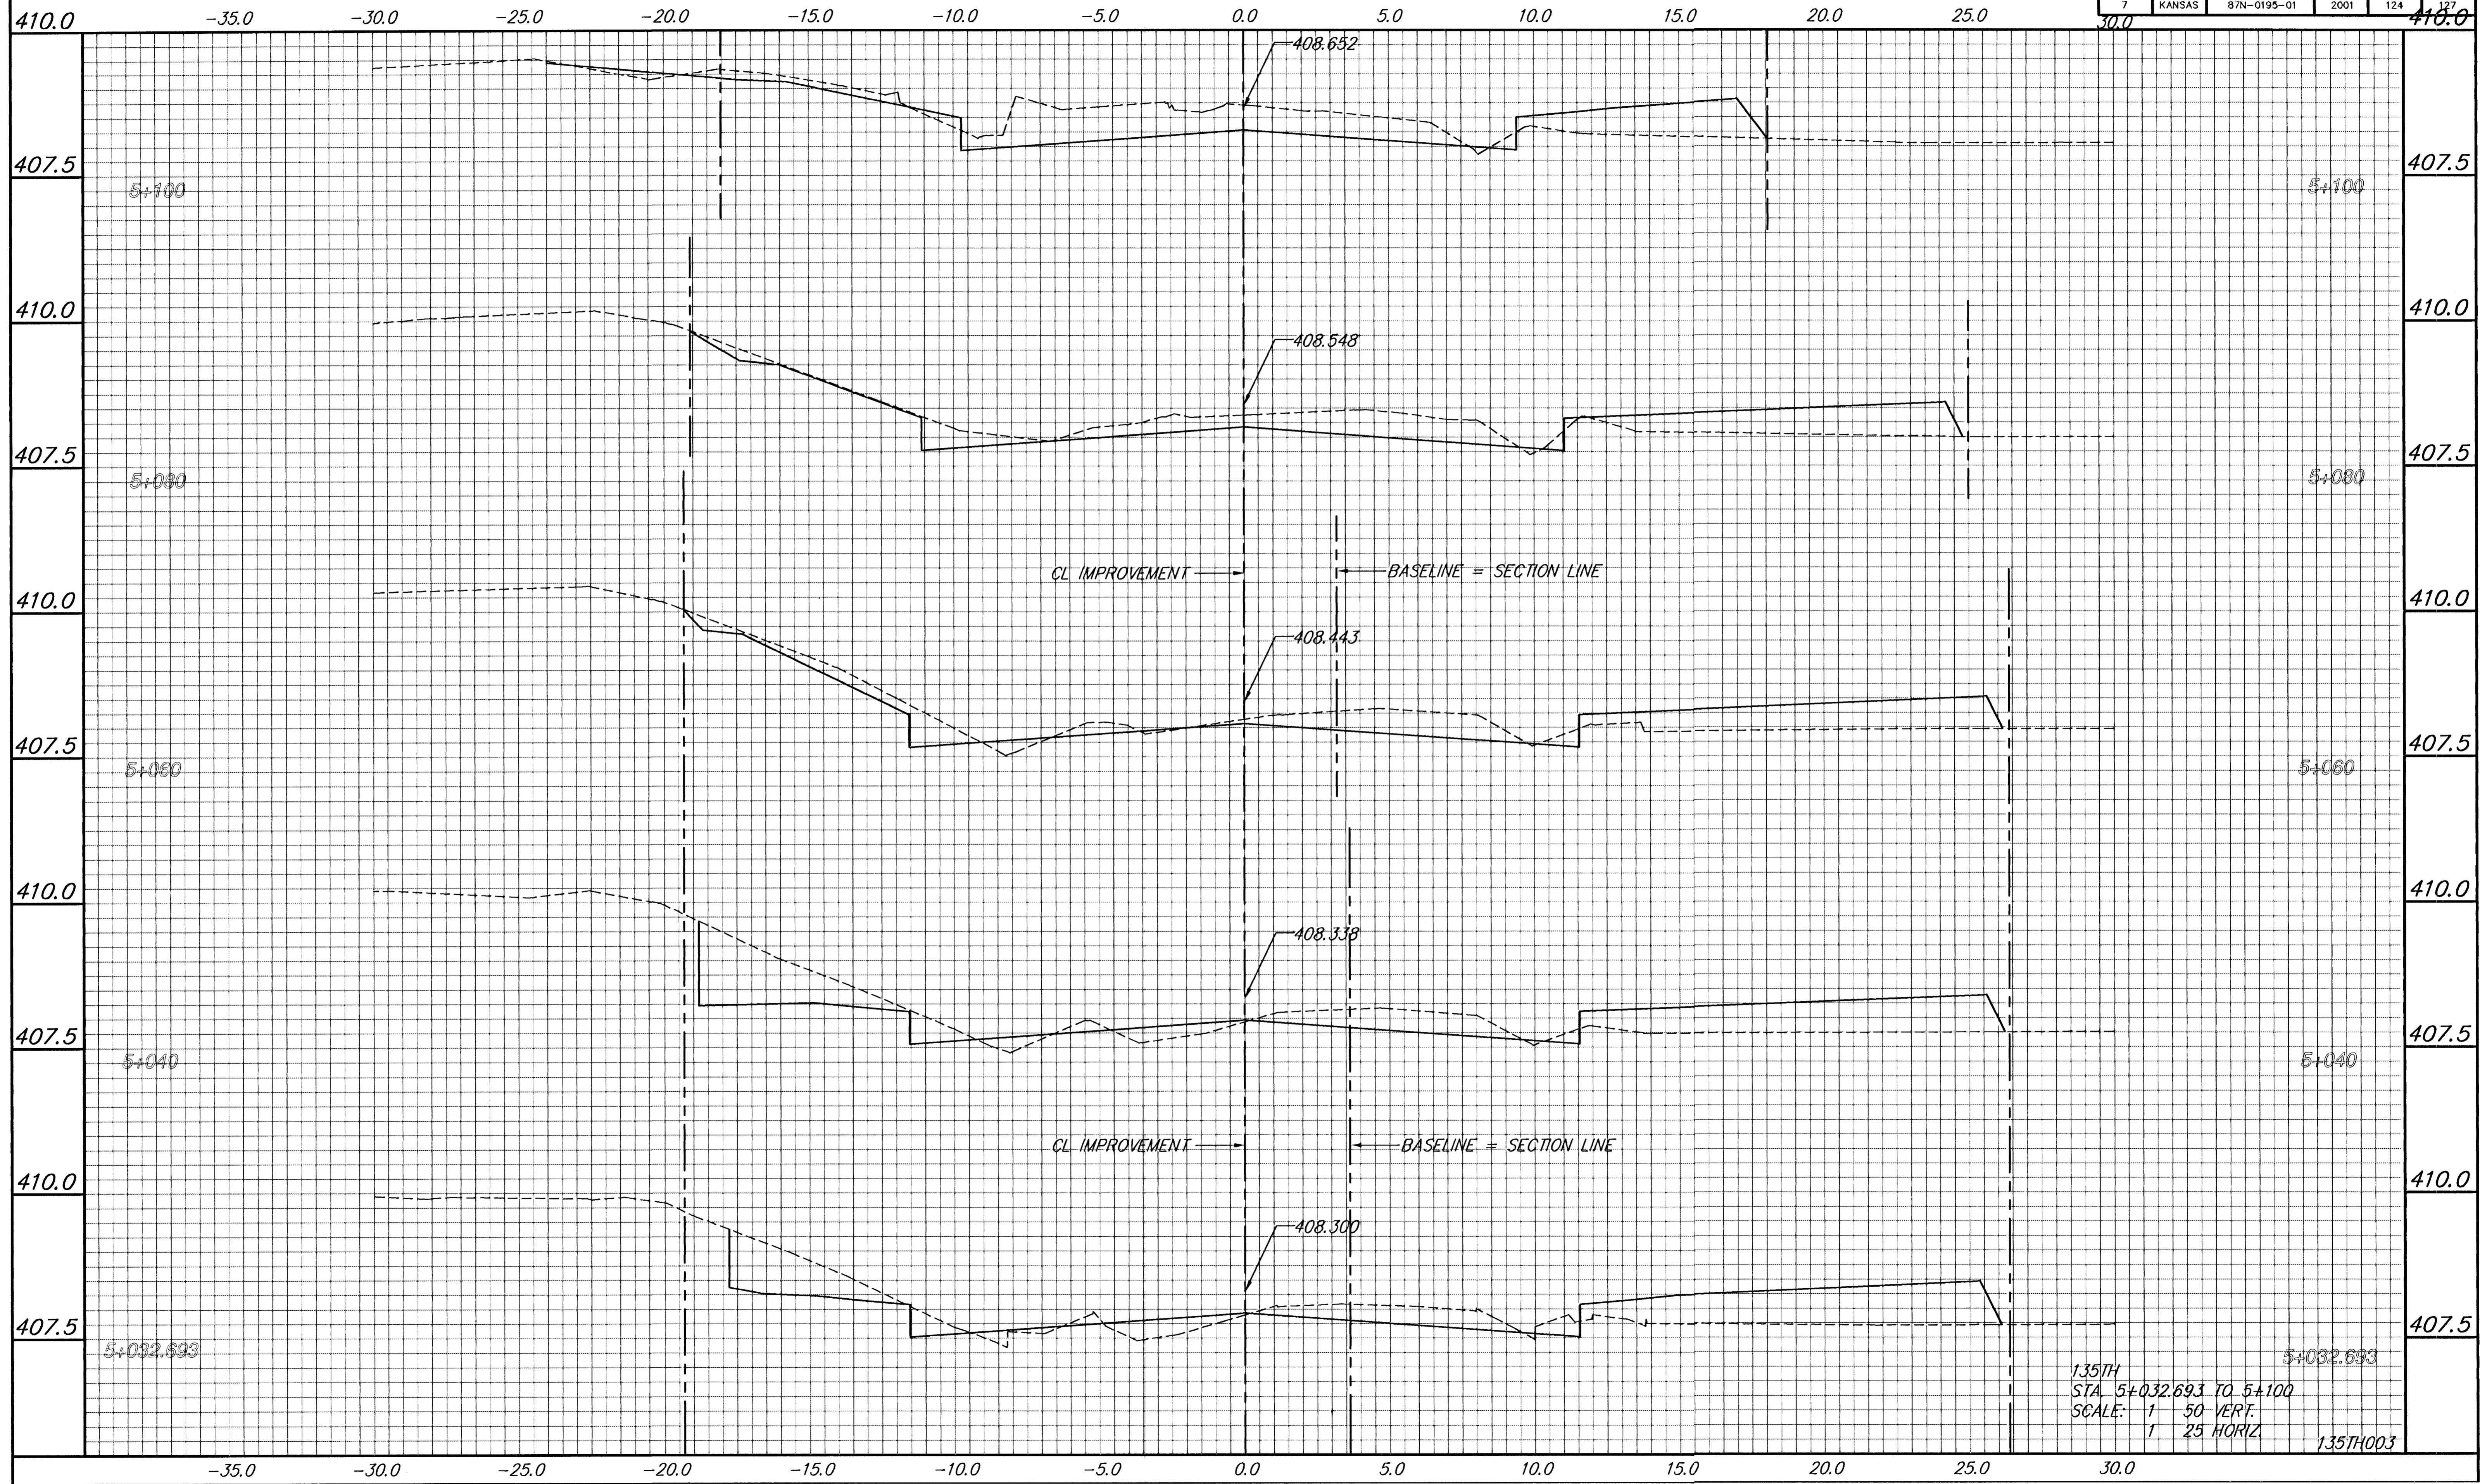

135TH
 STA. 5+032.693 TO 5+100
 SCALE: 1" = 50' VERT.
 1" = 25' HORIZ

135TH003