
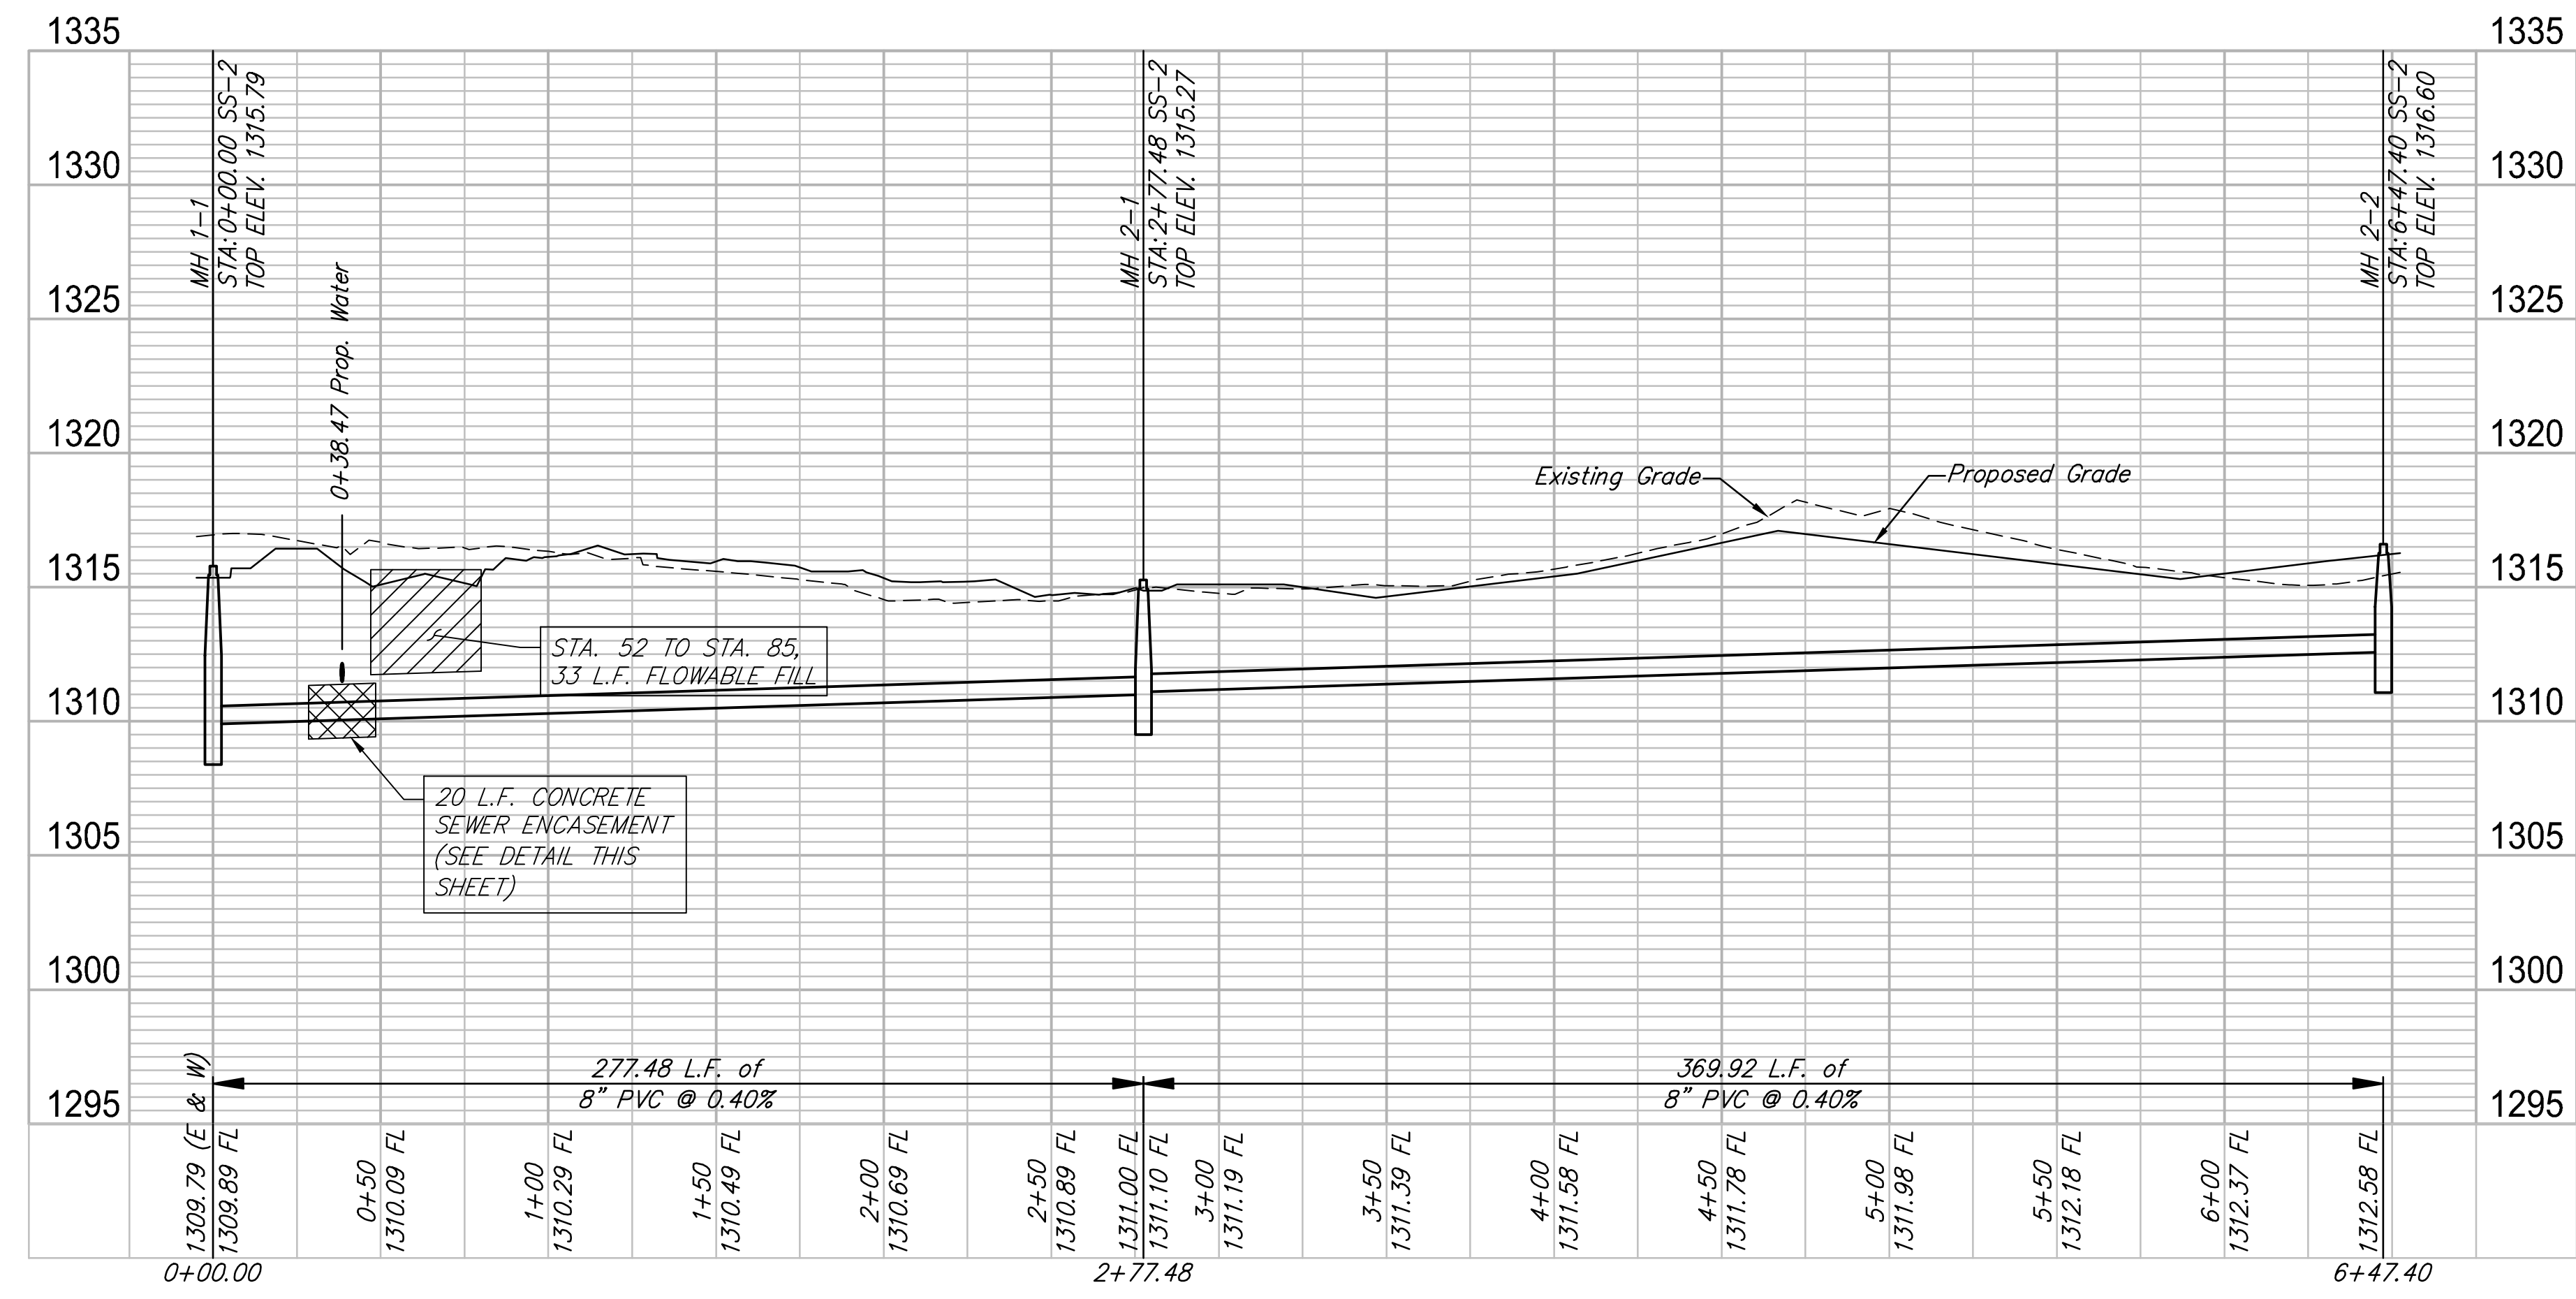


RUGGLES BOHM
Professional Engineer
15373
7-17-17
KANSAS

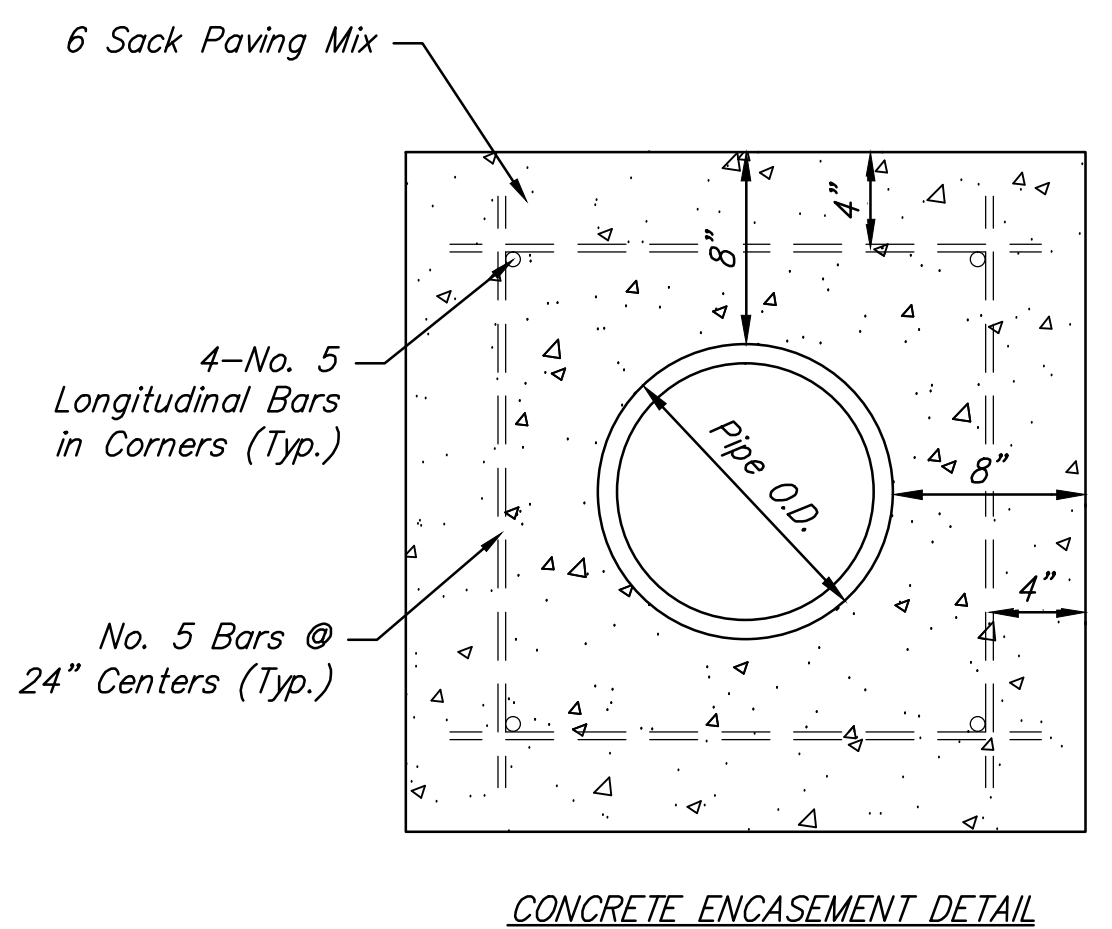

REVIEW 7-17-17
DATE 7-17-2017

DESIGN KWL
DRAWN KWL

PROJECT NUMBER 468-85199
DRAWING FILE SS Line 2 SS Line 2

**Chisholm Cove Addition
SS Line 2
Wichita, Kansas**

RB JOB 4866E
SHEET 3 OF 15