
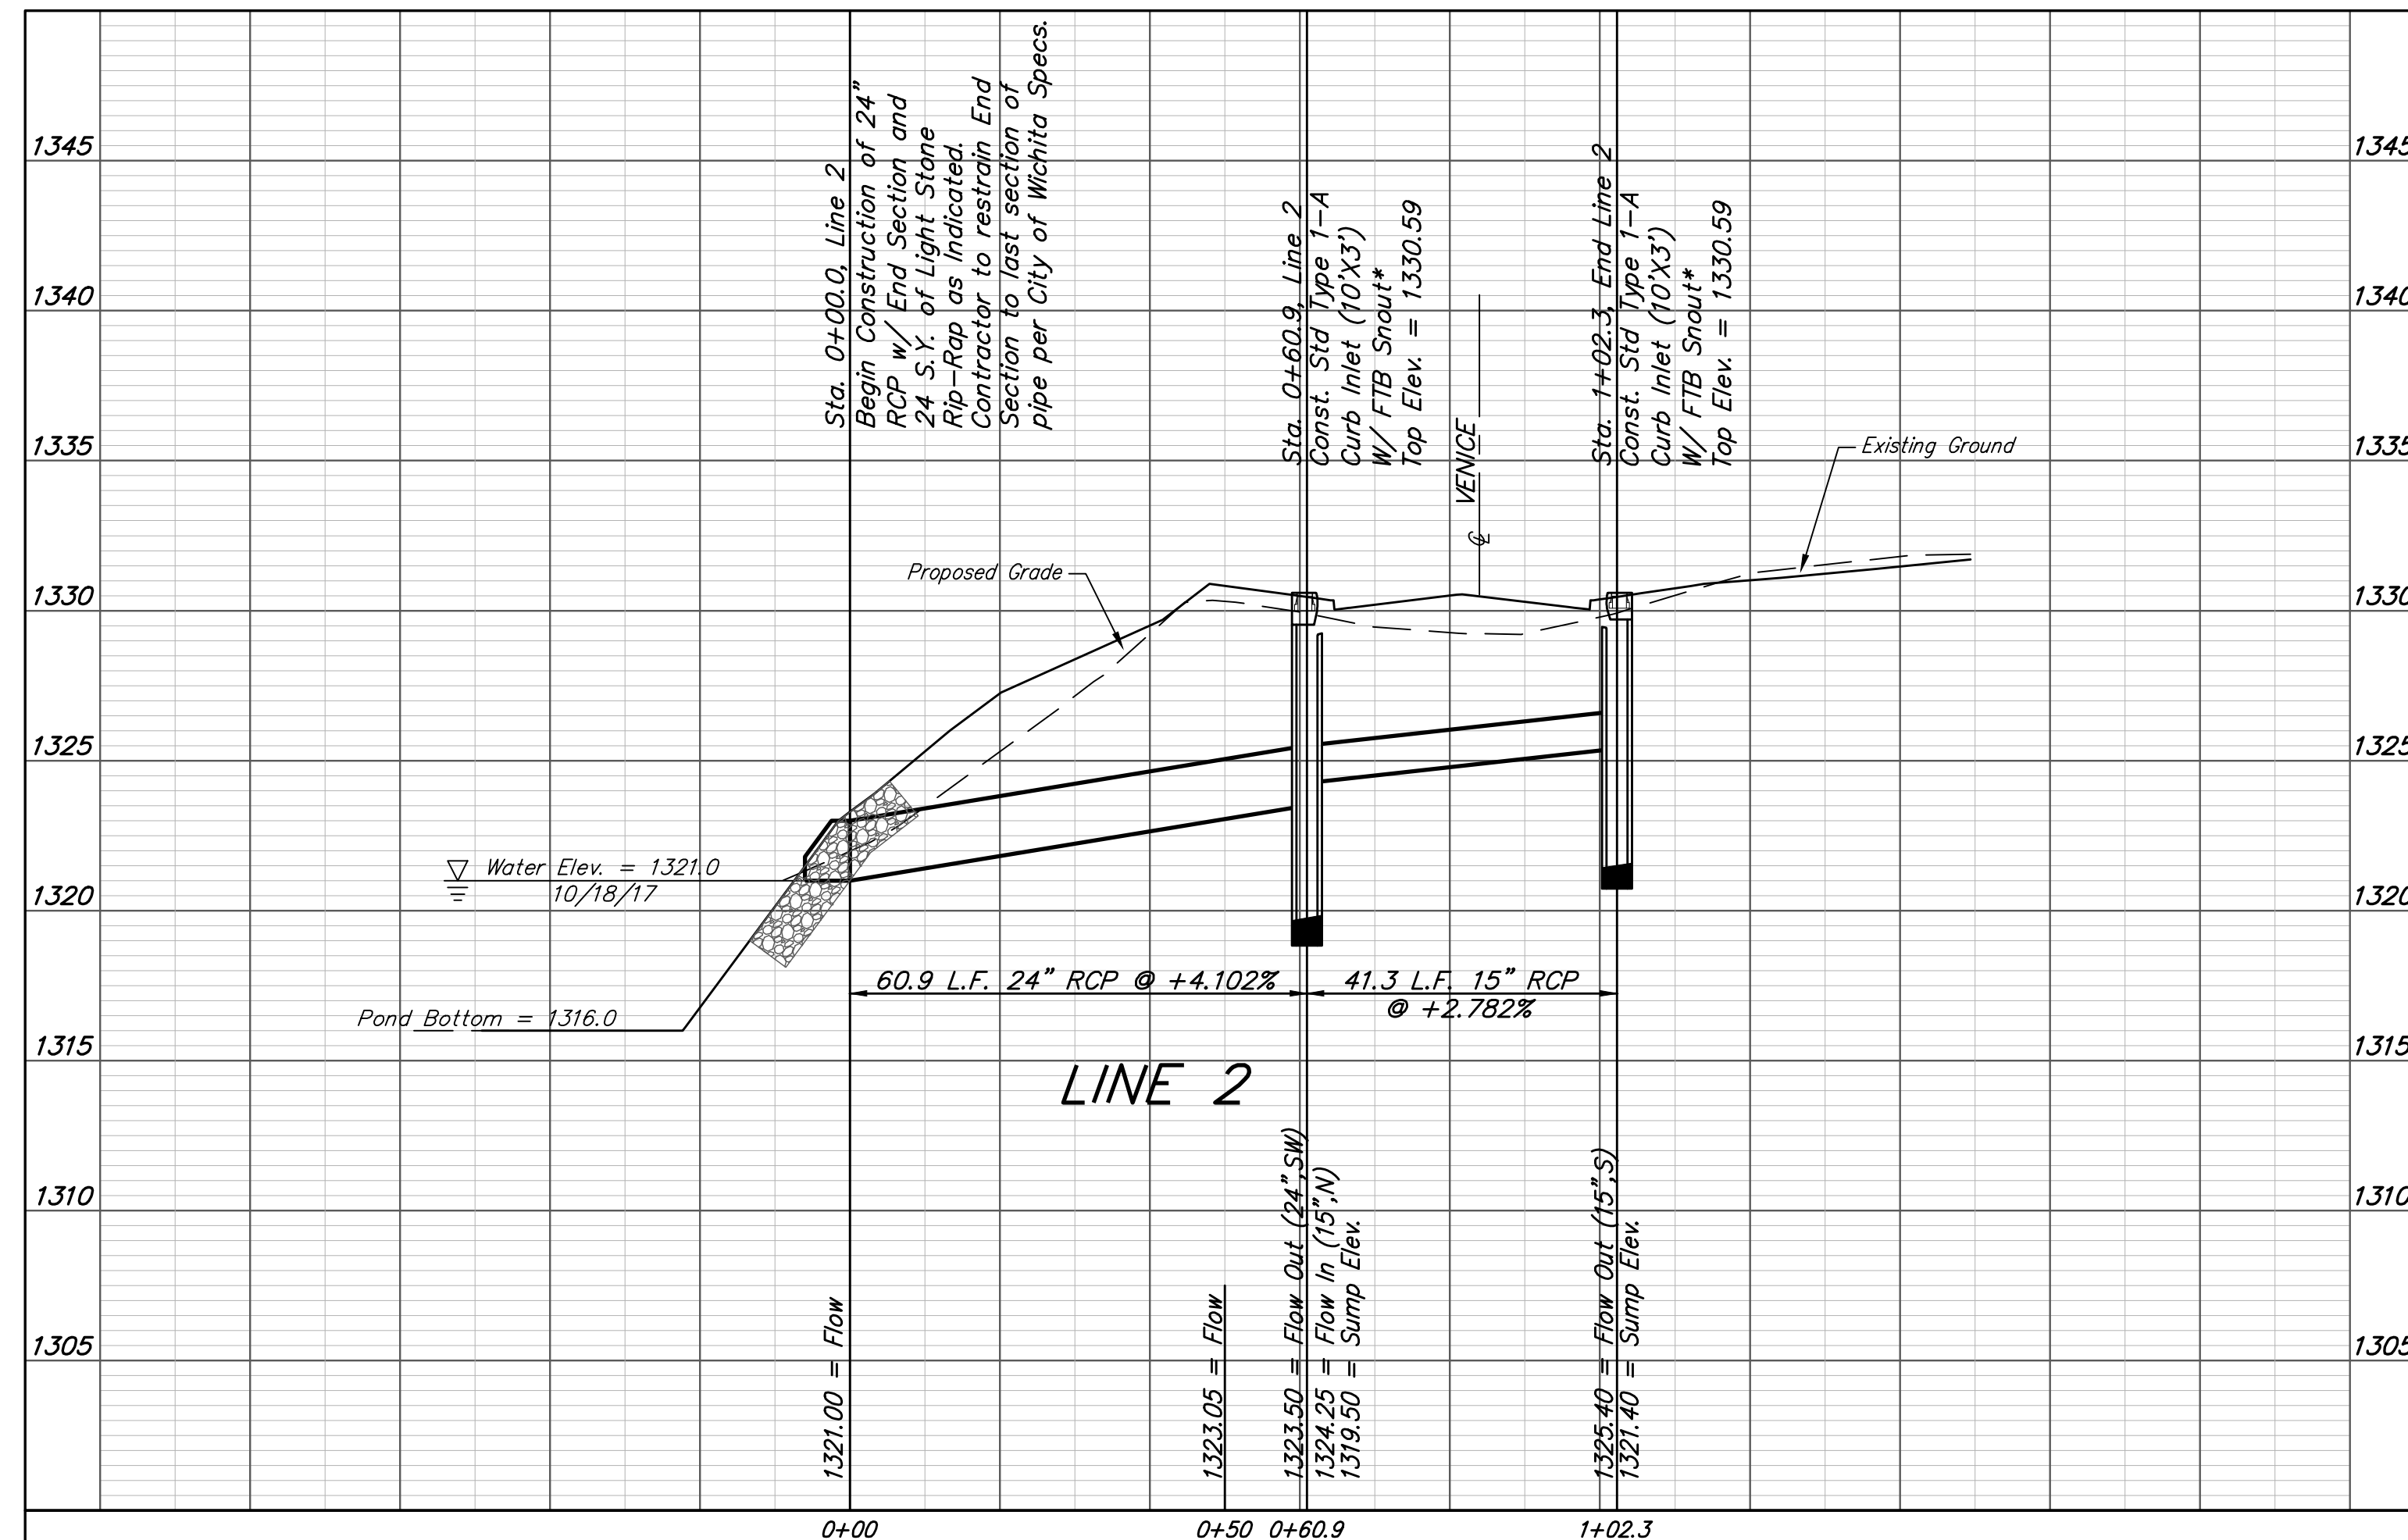
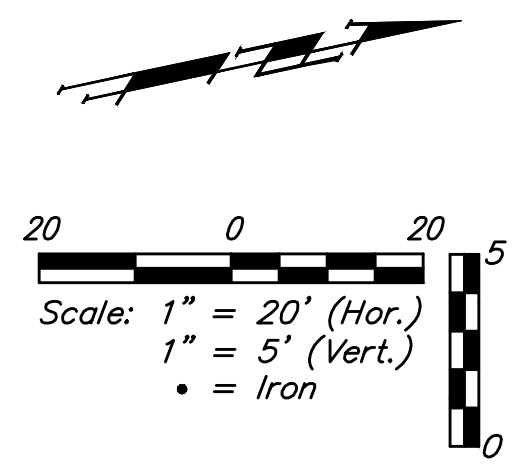


BENCHMARK #1:
Chiseled square on top of curb, west end of south median curb within Red Oaks R/W, east side of Waterfront Parkway R/W, Elev. = 1380.50 NAVD88

BENCHMARK #2:
Chiseled cross on conc. sidewalk, deflection corner in northwest line of Reserve "J", The Waterfront Seventh Addition, Elev. = 1381.88 NAVD88

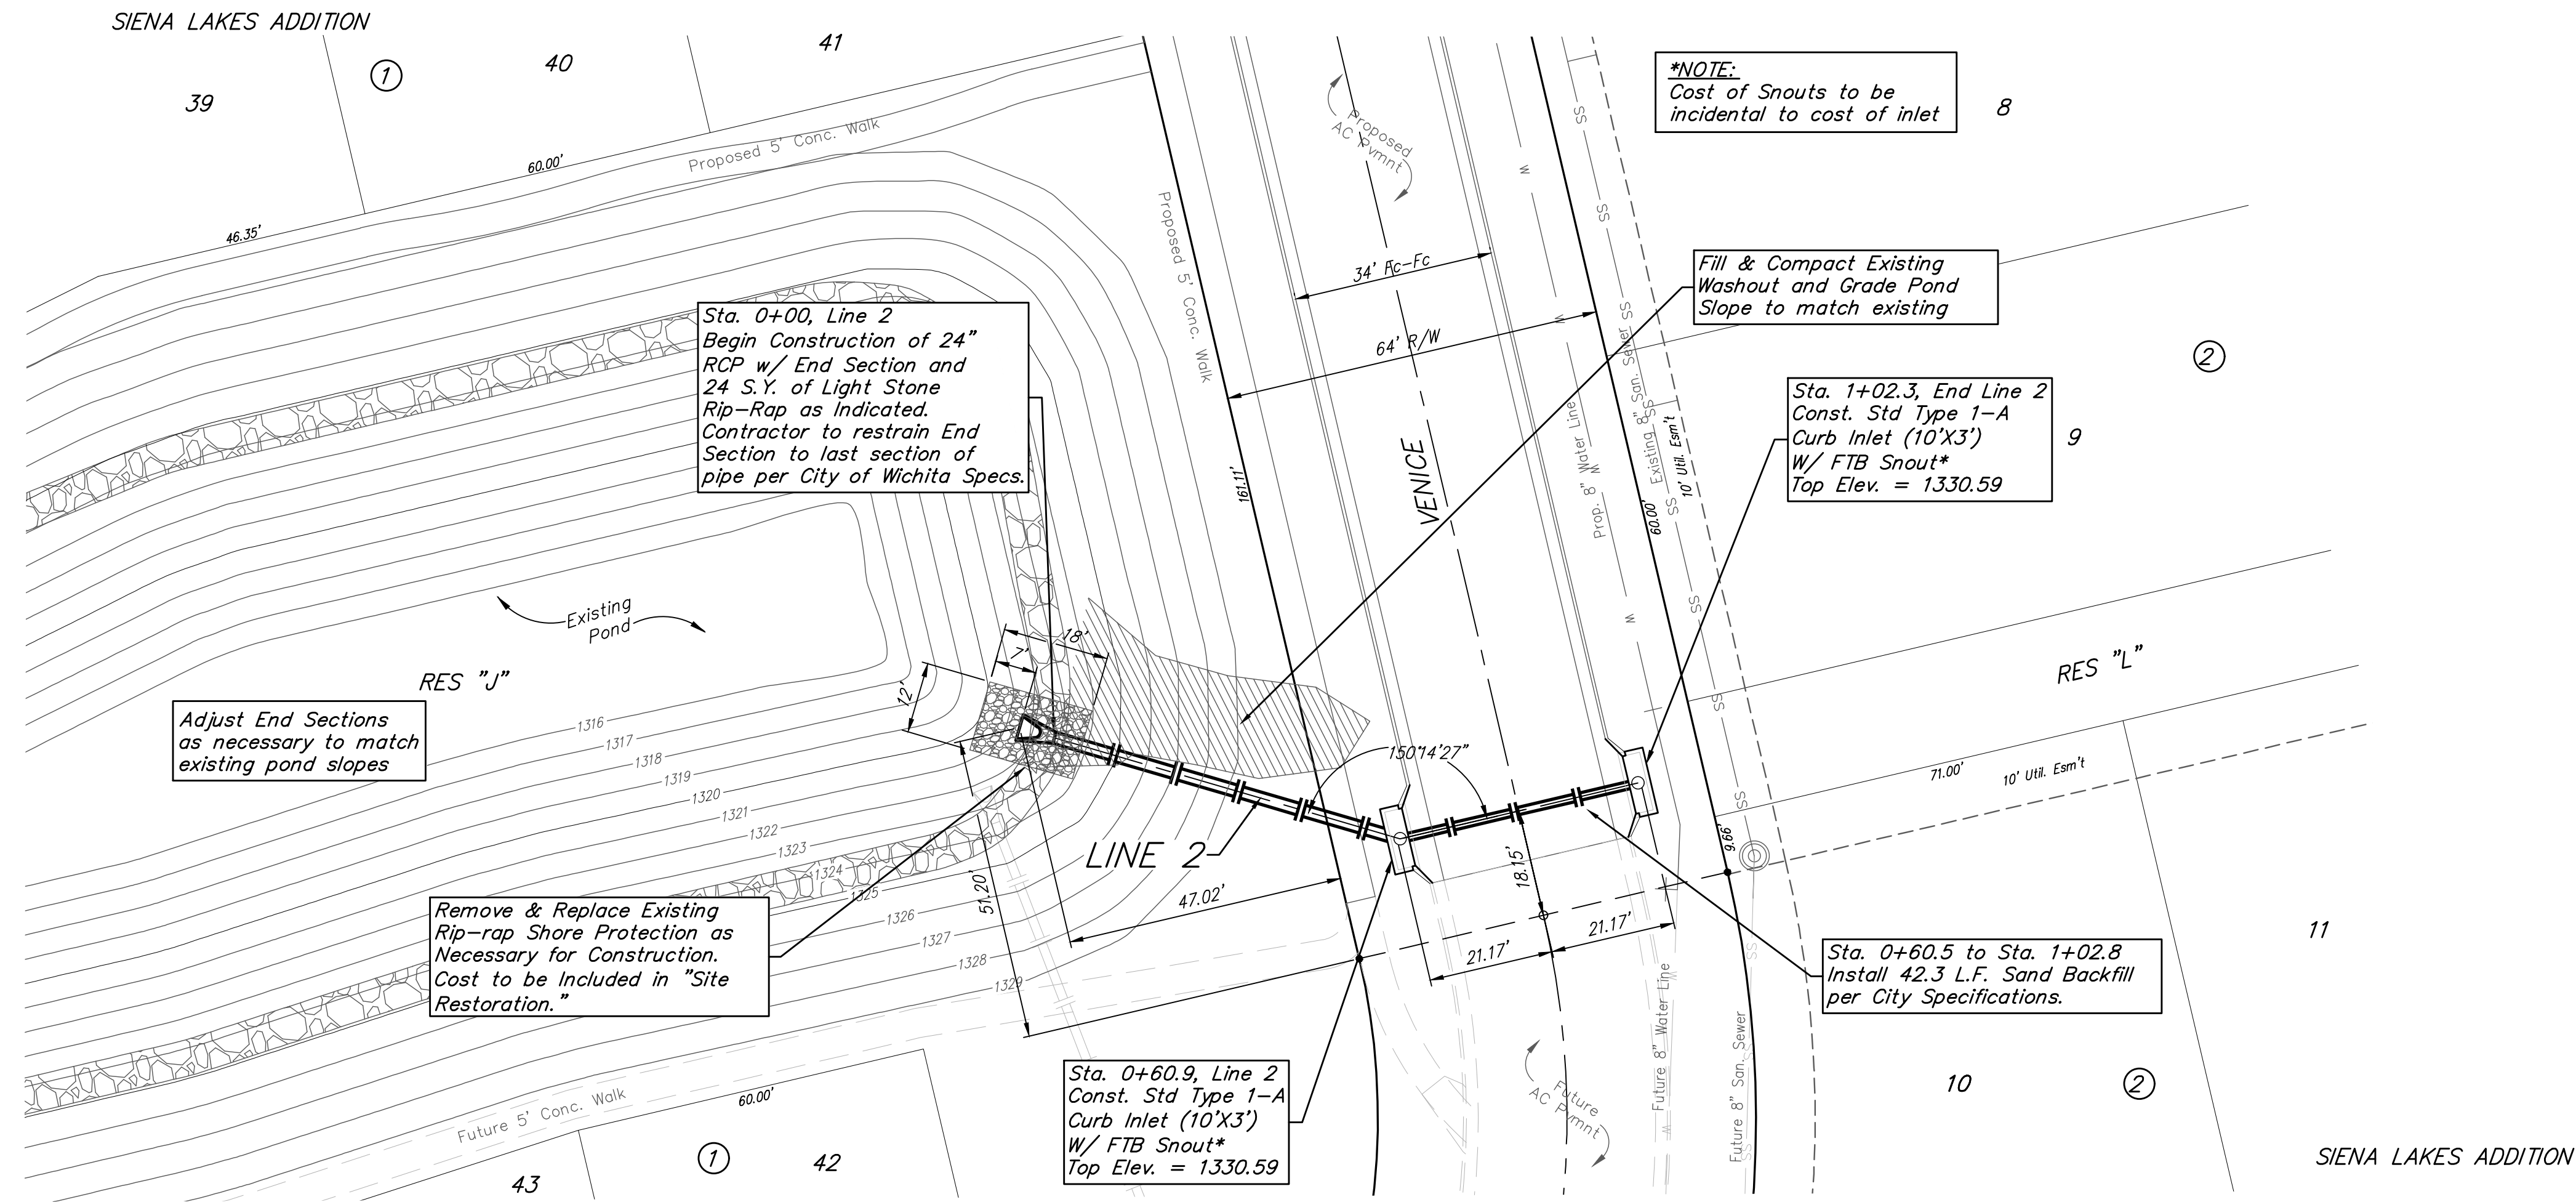

		Siena Lakes Addition - Phase II	
		LINE 2	
		Storm Water Sewer Improvements	
<small>Baughman Company, P.A. 315 Ellis St. Wichita, KS 67211 P 316-262-7271 F 316-262-0149 ENGINEERING SURVEYING PLANNING LANDSCAPE ARCHITECTURE</small>			
PROJECT NUMBER 472-85176	DESIGN AEG	DRAWN JAK	
REVISIONS:	APPROVED	DATE 1/05/18	
	SCALE Noted	SHEET	
			12 OF 27