
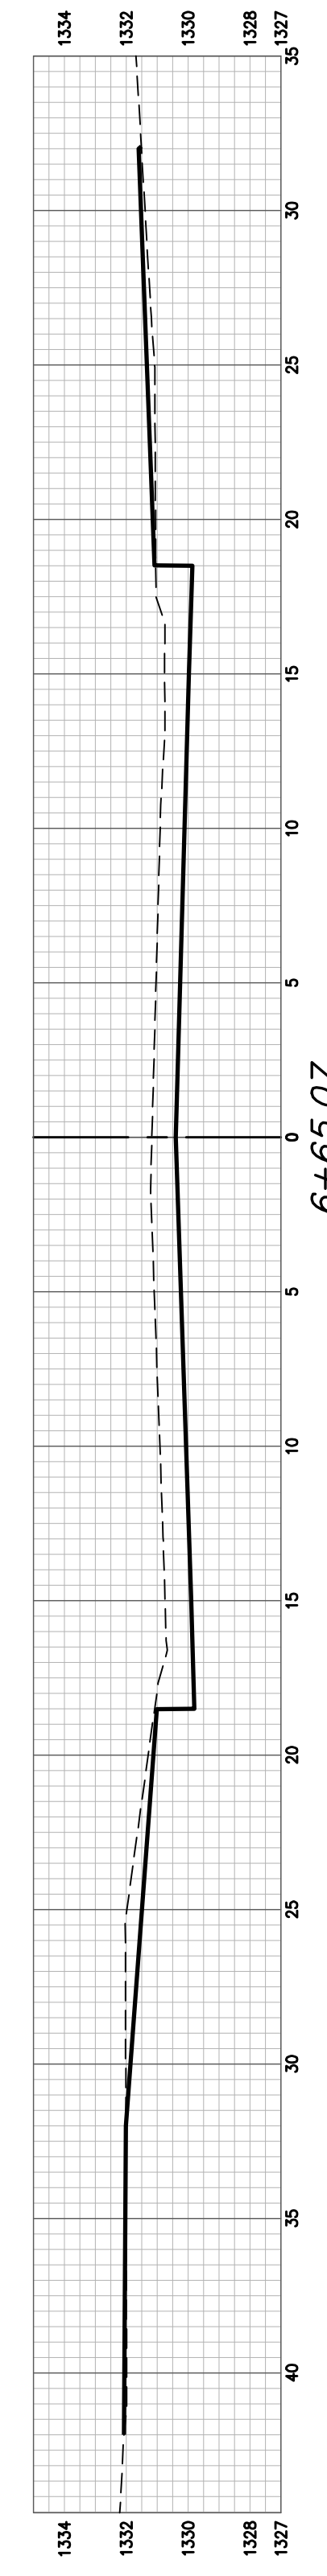
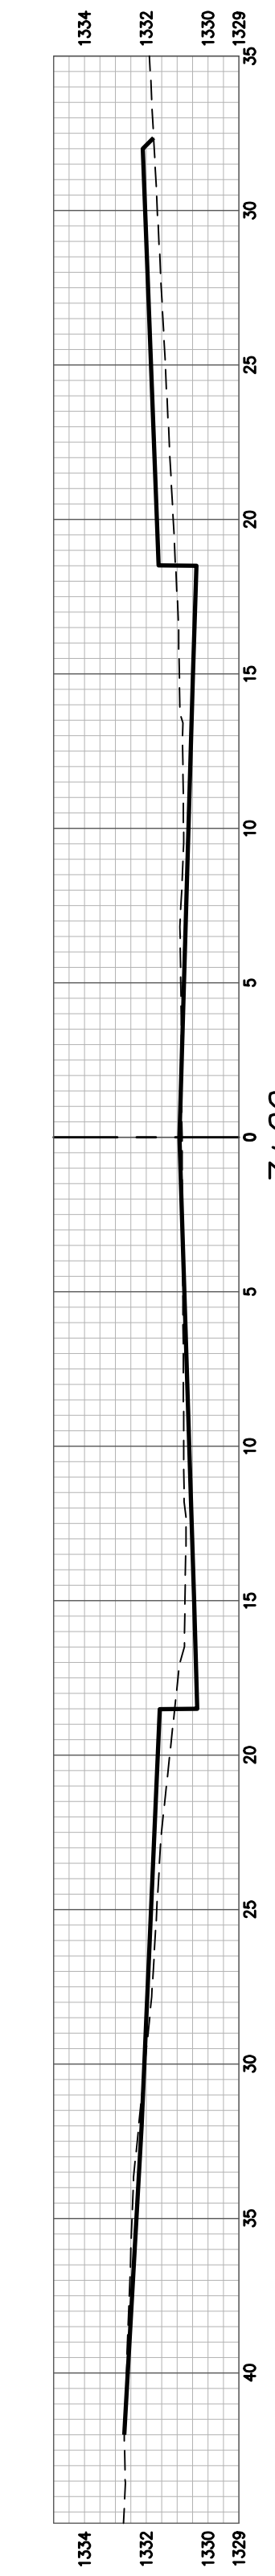
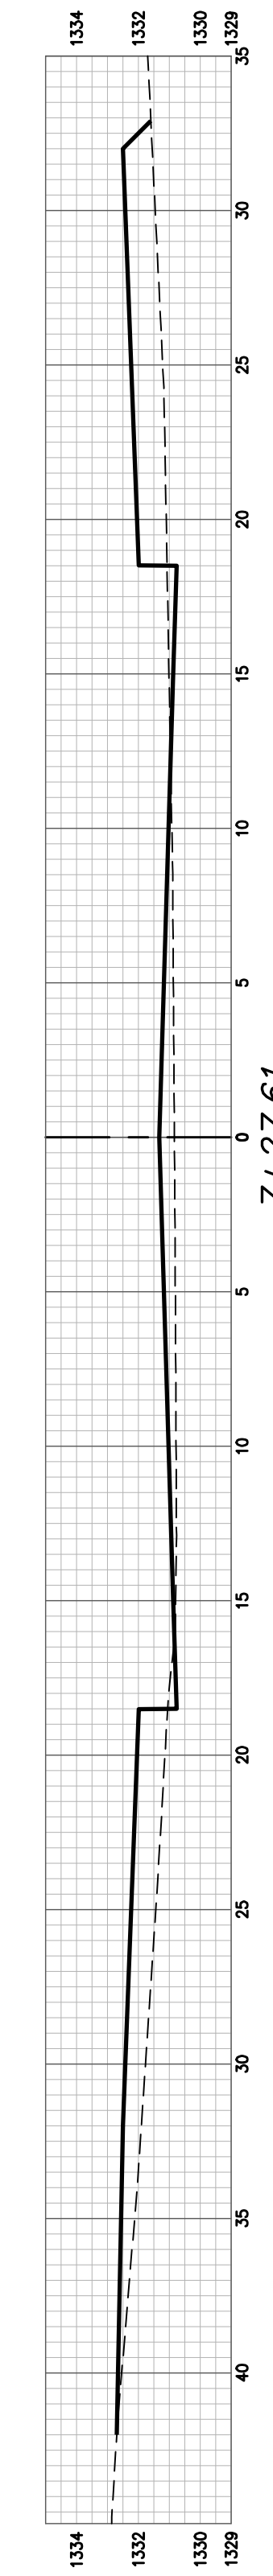
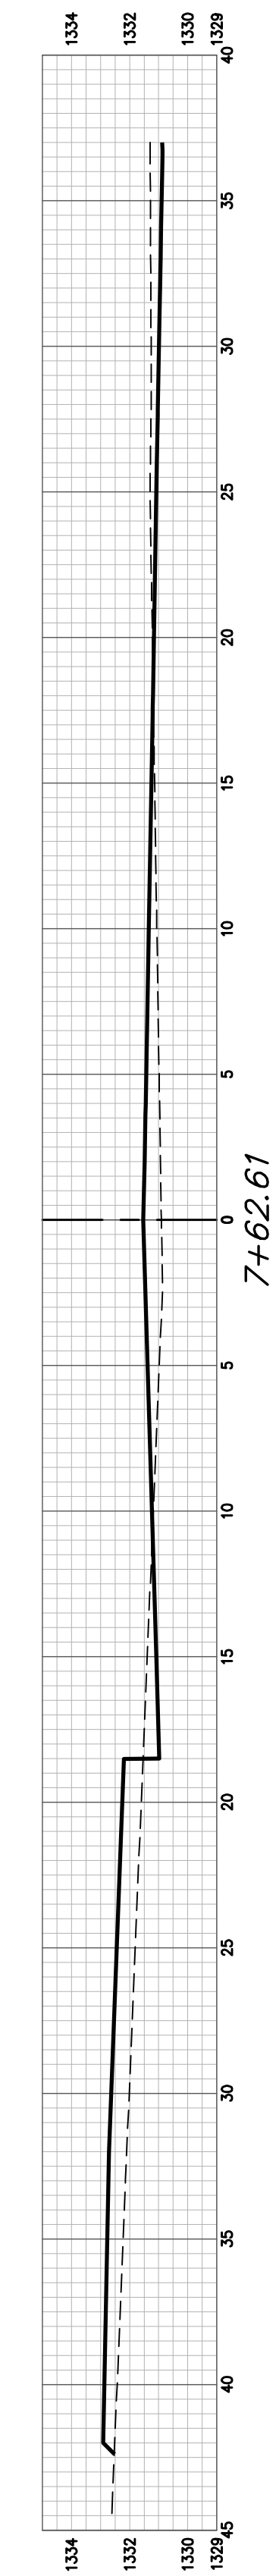
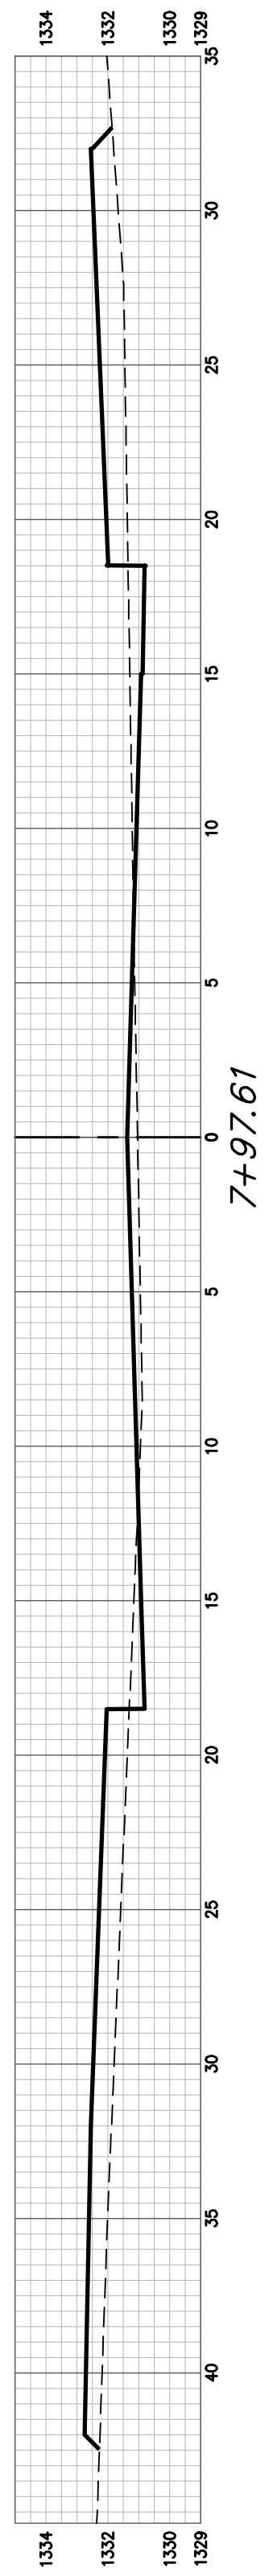
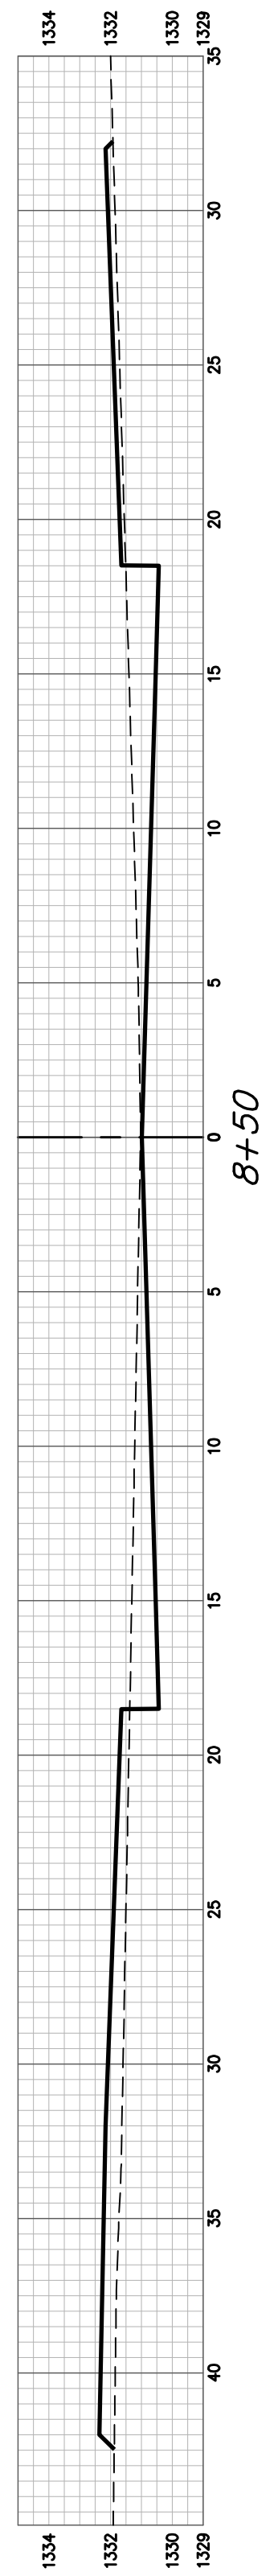
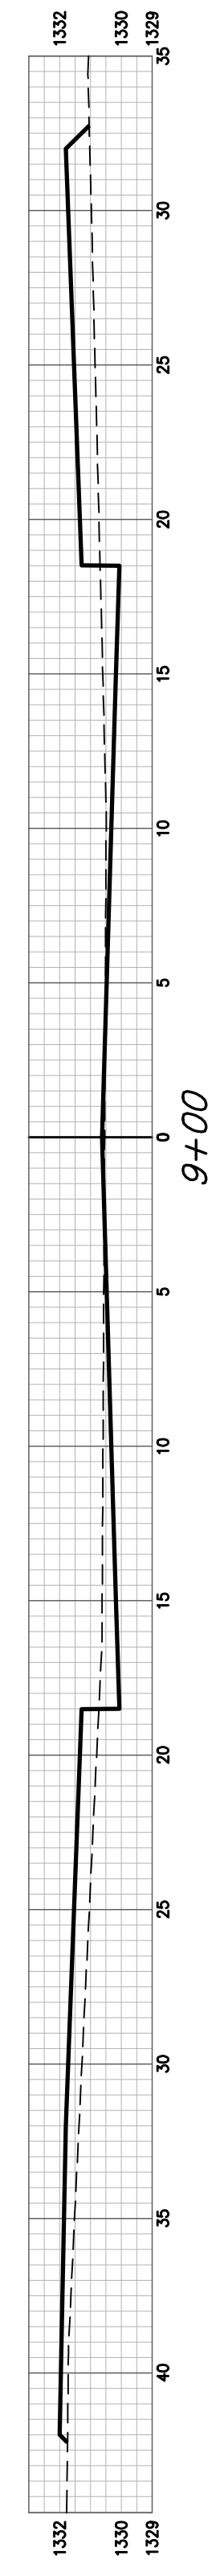
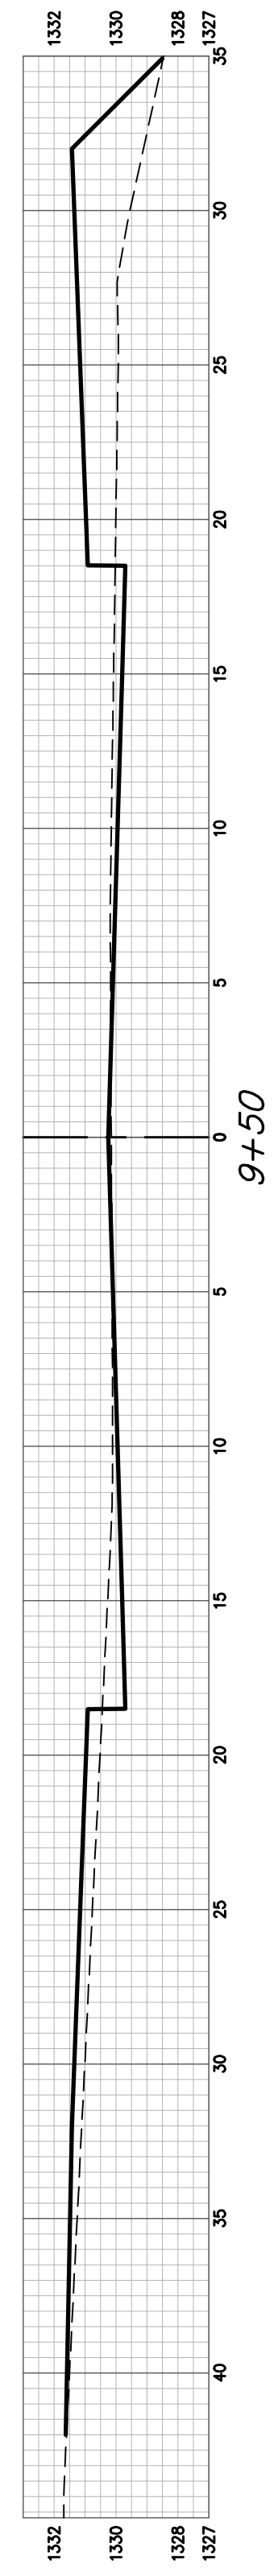
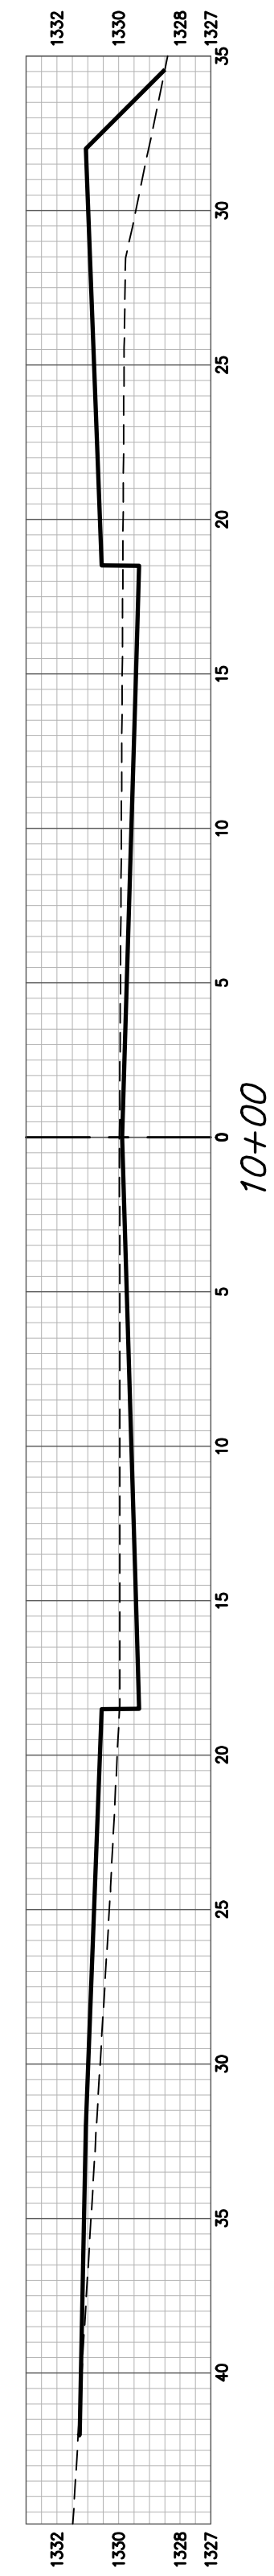


VENICE CY Excavation (unadjusted)				VENICE CY Compacted Fill (unadjusted)				VENICE CY Loose Fill (unadjusted)			
Station	Area	Volume	Total	Station	Area	Volume	Total	Station	Area	Volume	Total
6+65.07	34.81	0.00	0.00	6+65.07	0.00	0.00	0.00	6+65.07	2.52	0.00	0.00
7+00	8.64	28.10	28.10	7+00	0.22	0.14	0.14	7+00	8.81	7.33	7.33
7+27.61	1.32	5.09	33.19	7+27.61	7.60	4.00	4.14	7+27.61	27.21	18.42	25.75
7+62.61	6.51	5.07	38.27	7+62.61	9.55	11.12	15.26	7+62.61	13.77	26.56	52.31
7+97.61	4.78	7.32	45.59	7+97.61	3.93	8.73	23.99	7+97.61	25.94	25.74	78.05
8+50	18.91	22.98	68.57	8+50	0.00	3.81	27.80	8+50	13.11	37.89	115.94
9+00	8.64	25.51	94.08	9+00	0.21	0.19	27.99	9+00	19.19	29.91	145.84
9+50	7.06	14.54	108.62	9+50	0.35	0.52	28.51	9+50	28.58	44.23	190.07
10+00	12.27	17.90	126.52	10+00	0.00	0.32	28.83	10+00	25.26	49.85	239.92
10+45.07	6.63	15.78	142.29	10+45.07	3.96	3.31	32.14	10+45.07	12.09	31.18	271.09

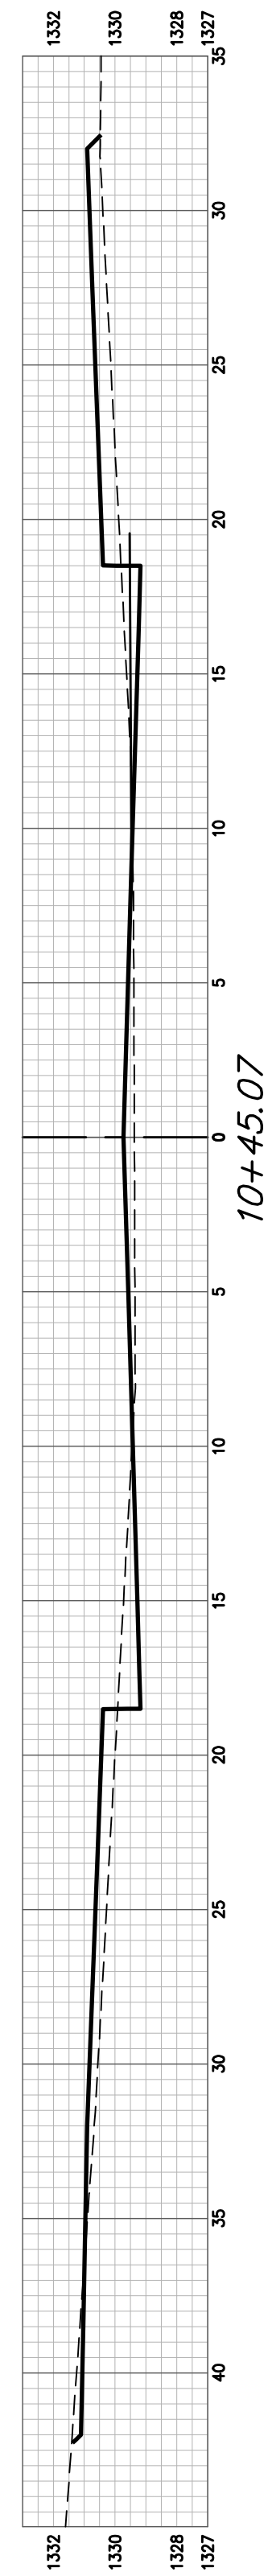

VENICE