


F:\Projects\Projects 4800-4899\4893E (Legacy 3rd Addition Ph3)\Paving Sheets\Mt. Carmel Circle-Cul-de-Sac.dwg

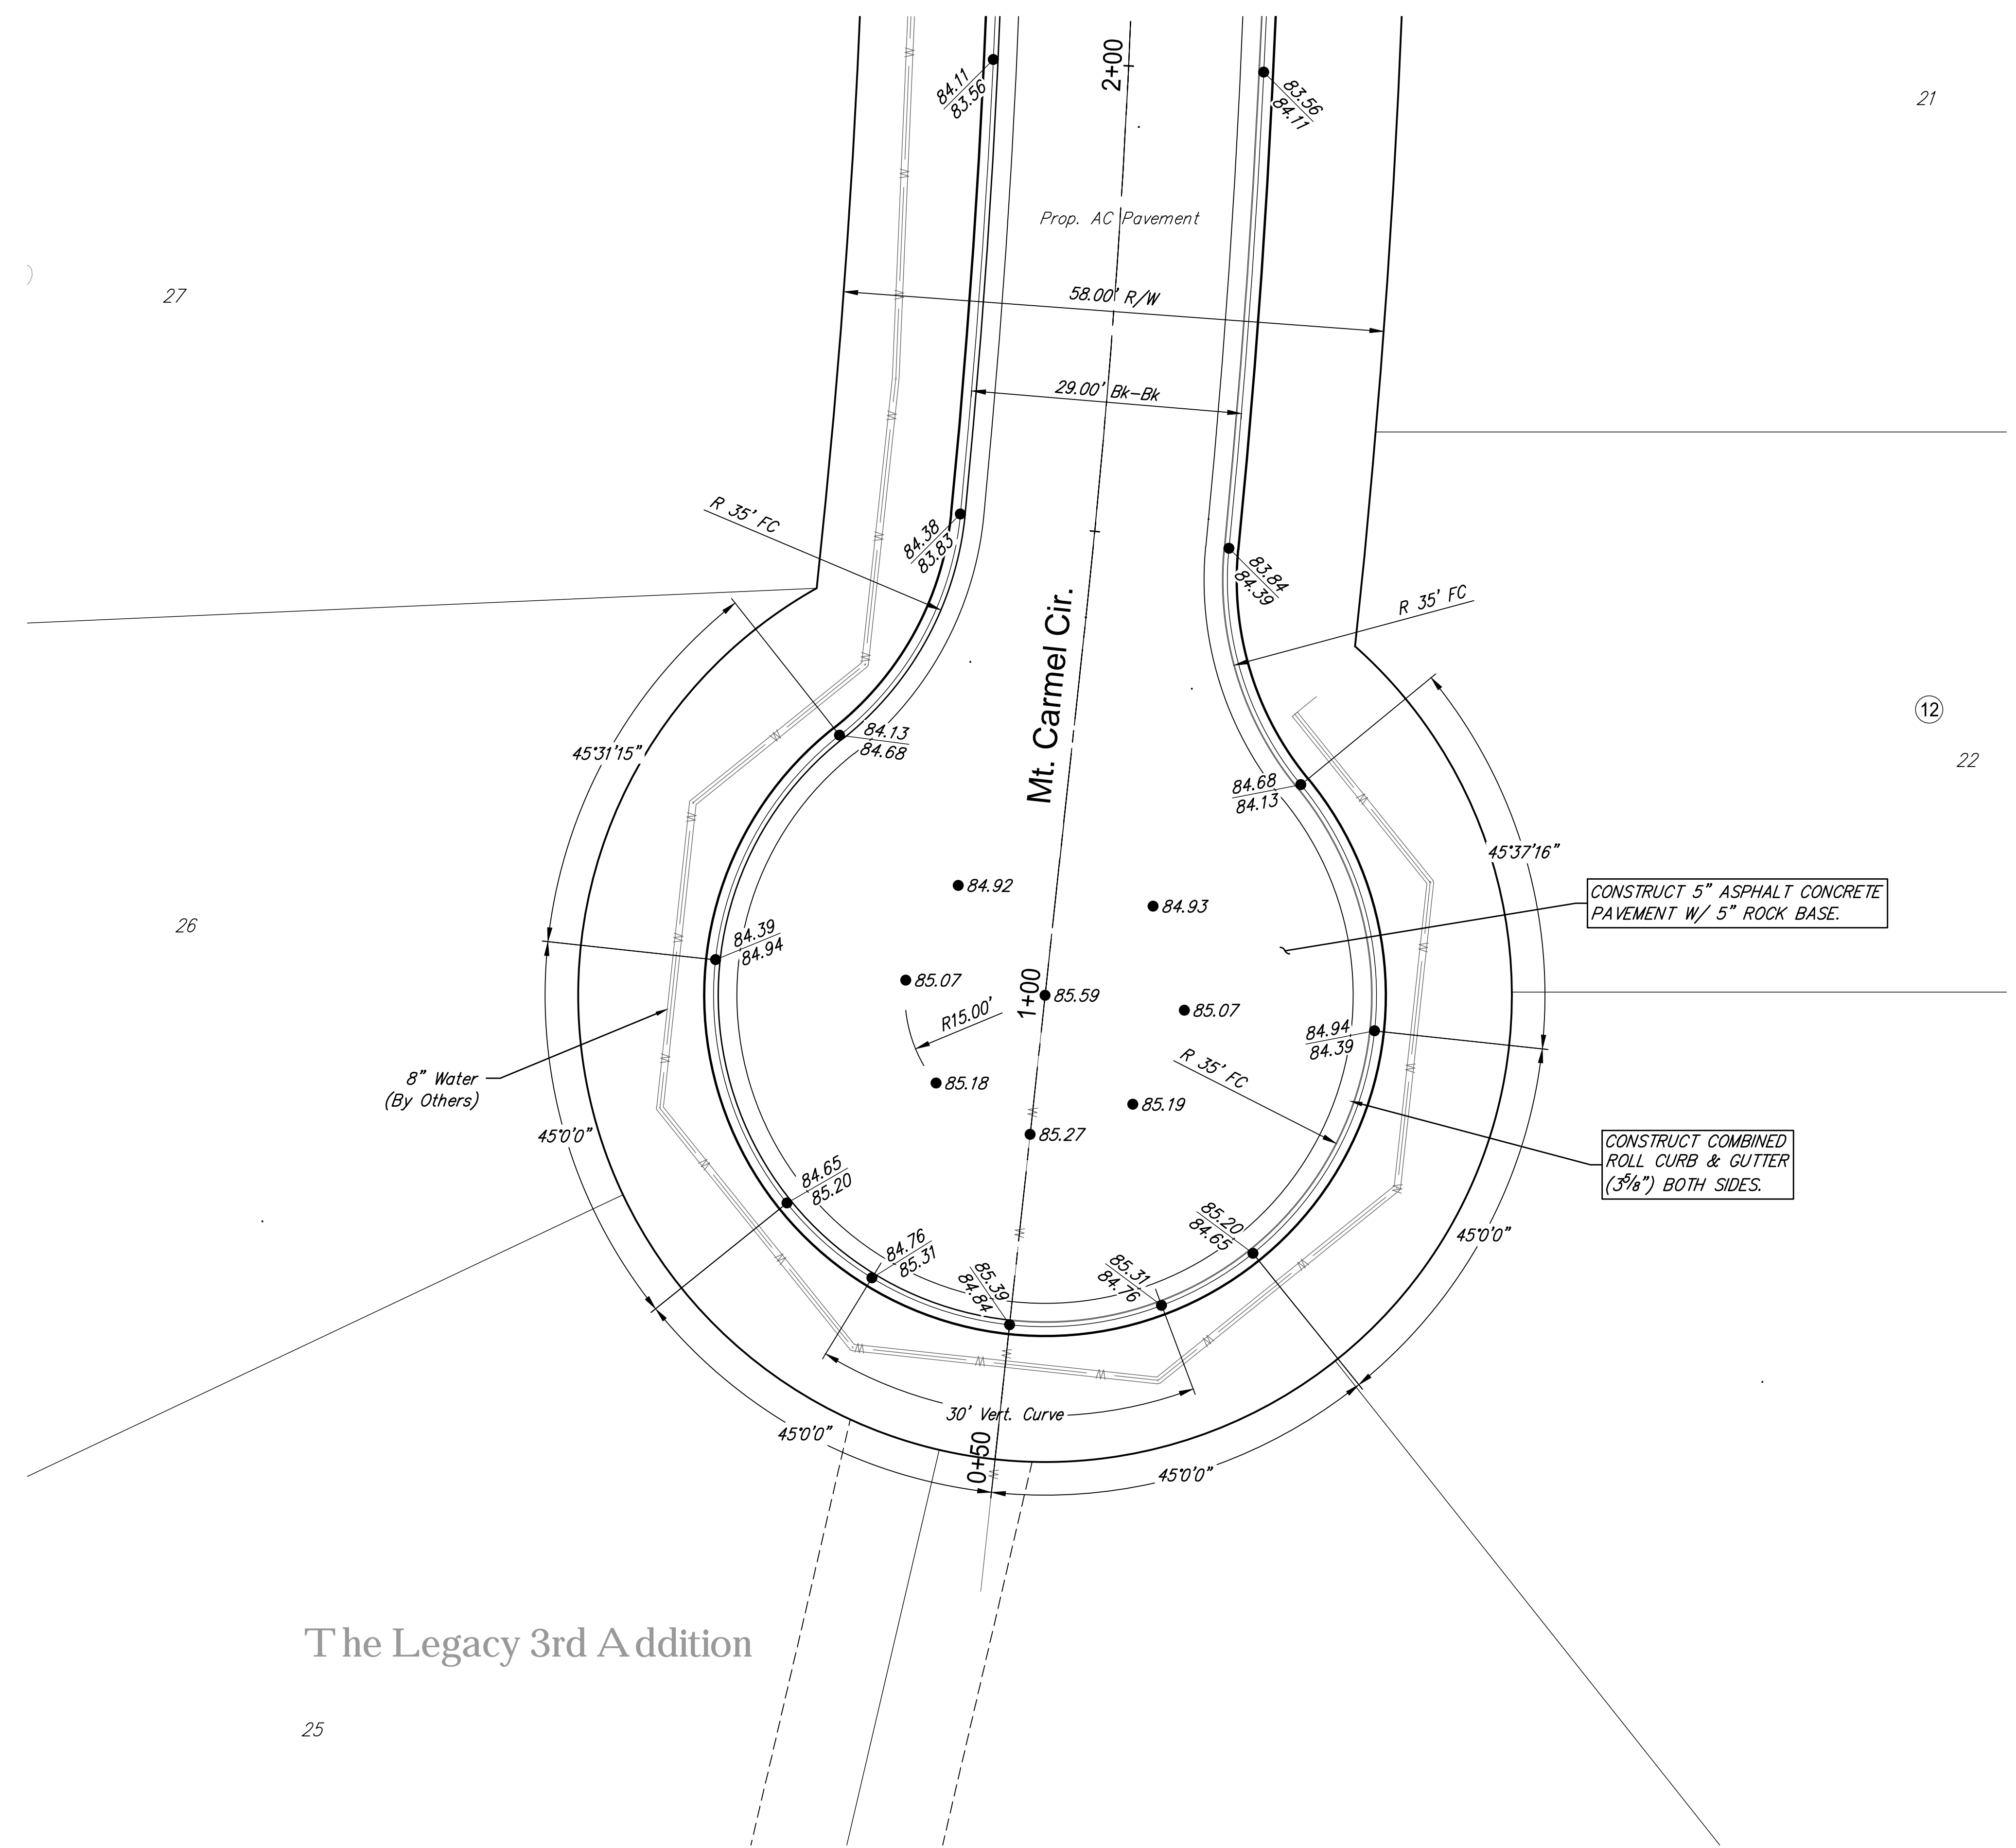

27

26


The Legacy 3rd Addition

25

21

12

22

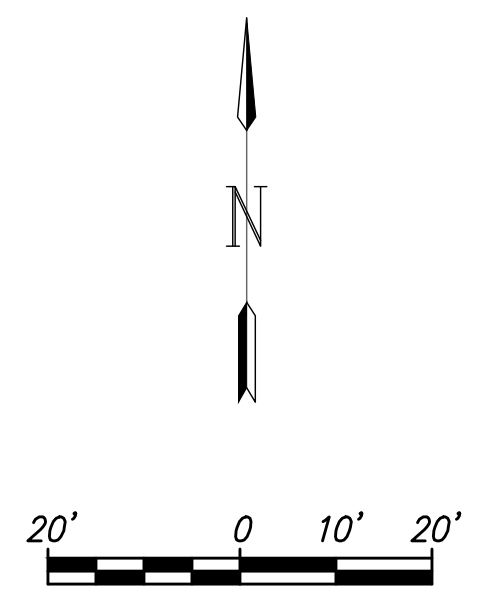

Legacy 3rd Addition Phase 3 Cul-de-Sac Detail			
SEAL 	<p>GARVER 924 N. MAIN WICHITA, KS 67203 316-264-8008 WWW.GARVERUSA.COM</p>	DATE 01/03/2018 DESIGN EG DRAWN DS REVIEW 	SHEET 12 OF 31
PROJECT NUMBER 472-85404	GARVER JOB NO. 4893E	DWG. SCALE ...	DRAWING FILE Mt Carmel Circle-Cul-de-Sac [Cul-de-Sac Detail]