




F:\Projects\Projects 4800-4899\4893E (Legacy 3rd Addition Ph3)\Paving Sheets\Mt. Carmel Circle-Cul-de-Sac.dwg

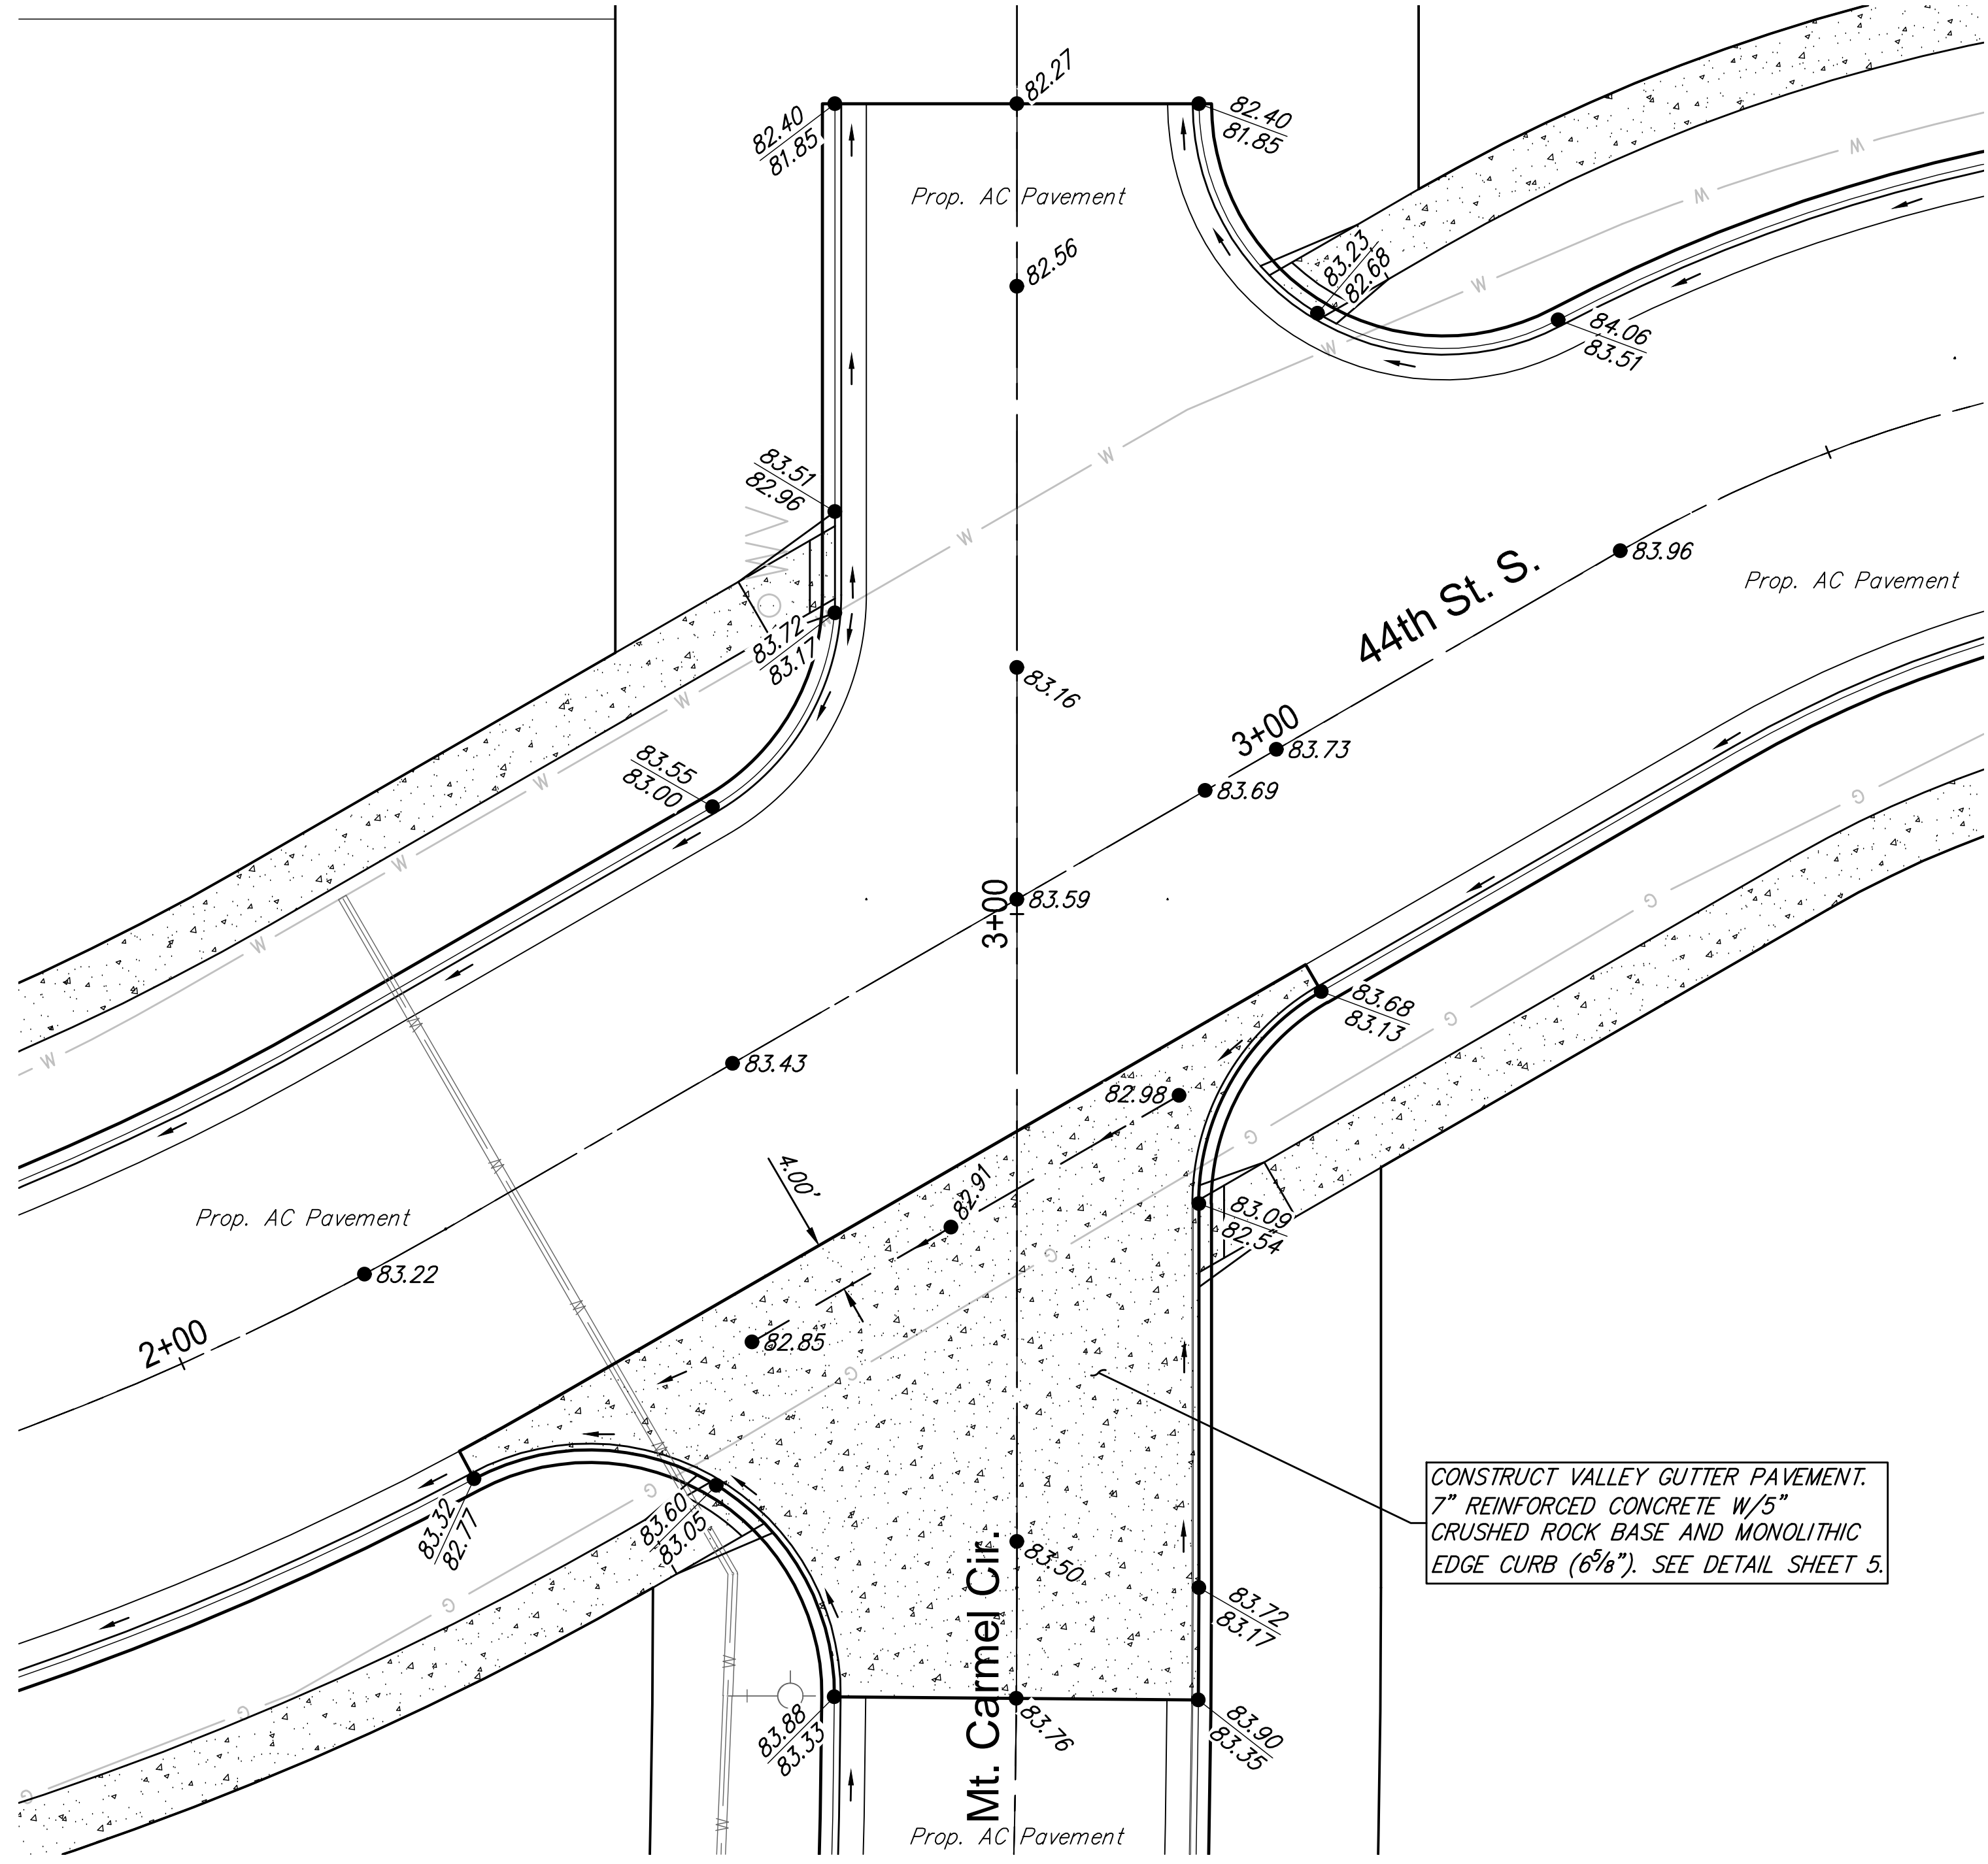


44th ST. S. & Mt. Carmel Cir.

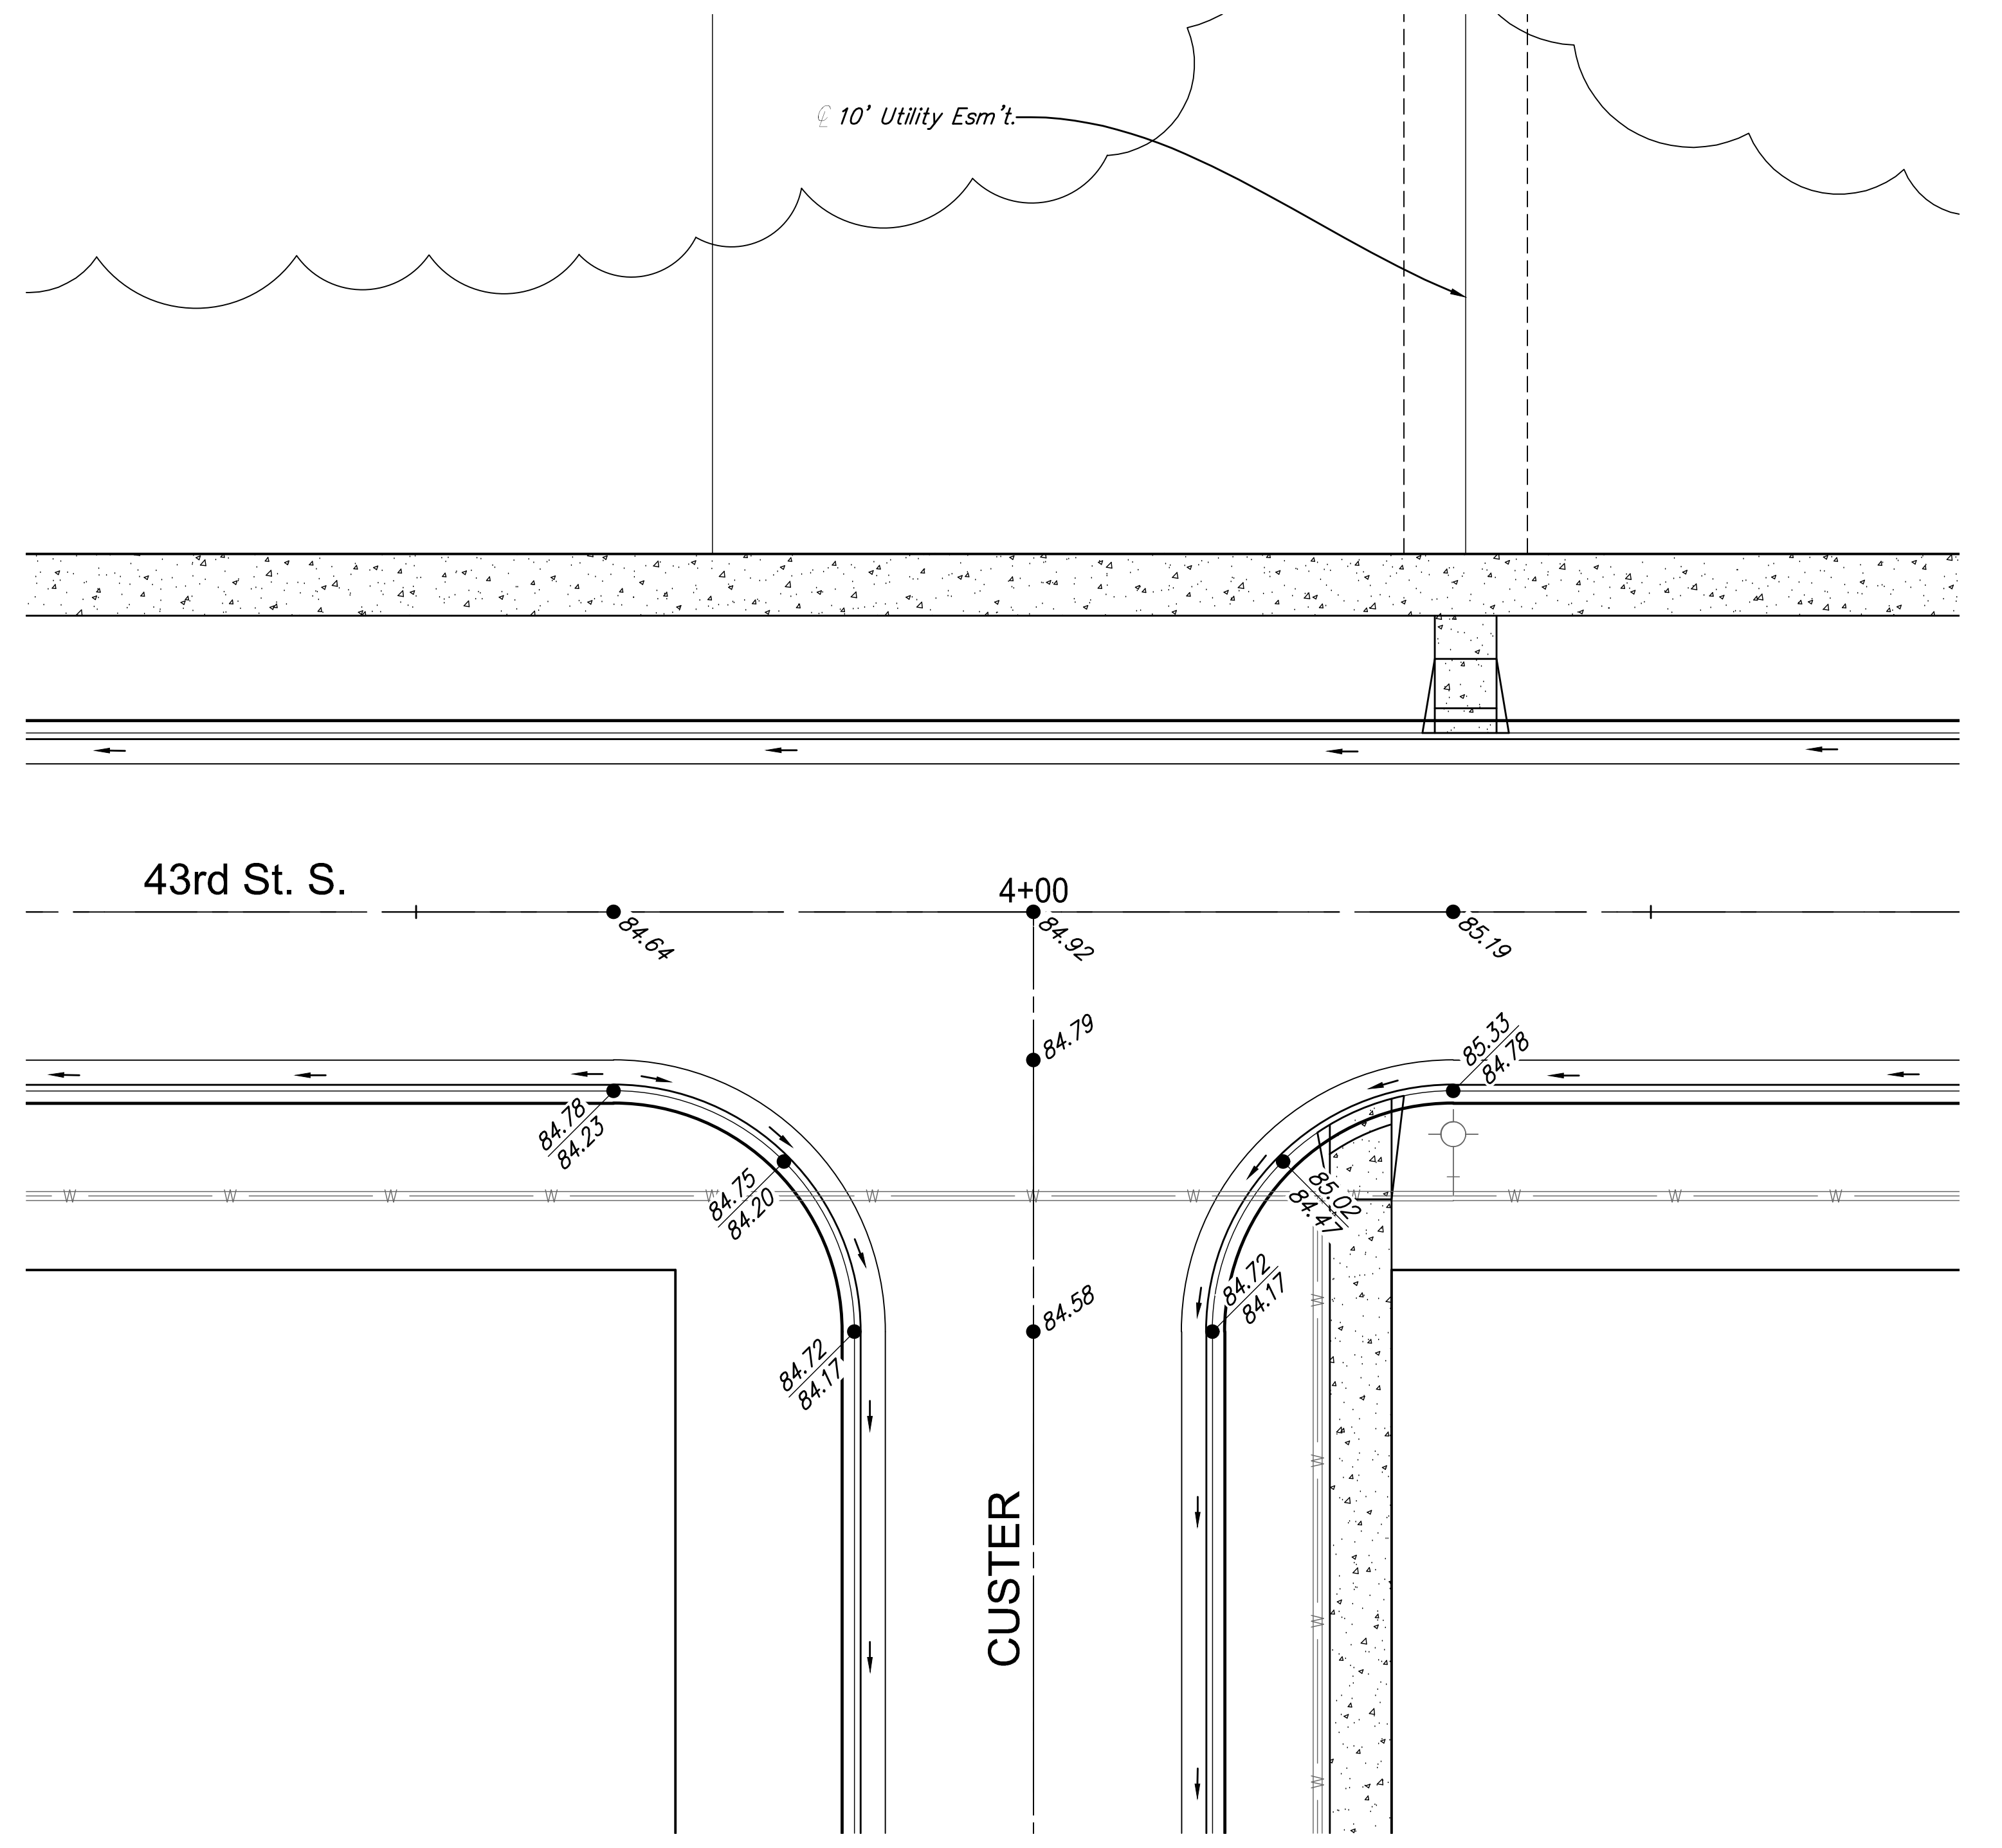

43rd ST. S. & Custer

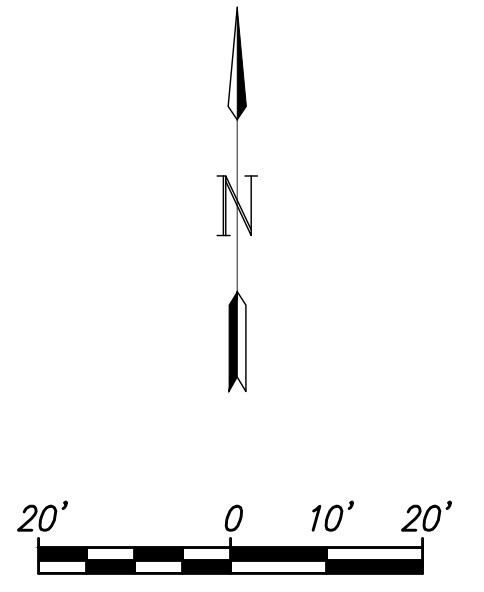

Legacy 3rd Addition Phase 3 Intersection Details			
SEAL		GARVER 924 N. MAIN WICHITA, KS 67203 316-264-8008 WWW.GARVERUSA.COM	
		DESIGN EG	DATE 01/03/2018
PROJECT NUMBER 472-85404	GARVER JOB NO. 4893E	DWG. SCALE ...	DRAWN DS
DRAWING FILE Mt Carmel Circle-Cul-de-Sac [Intersection Details]			REVIEW
			SHEET 13
			OF 31