
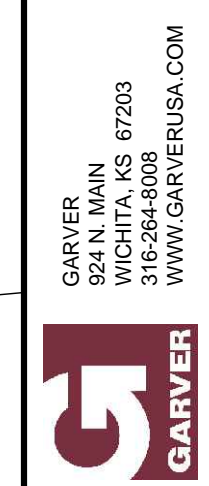
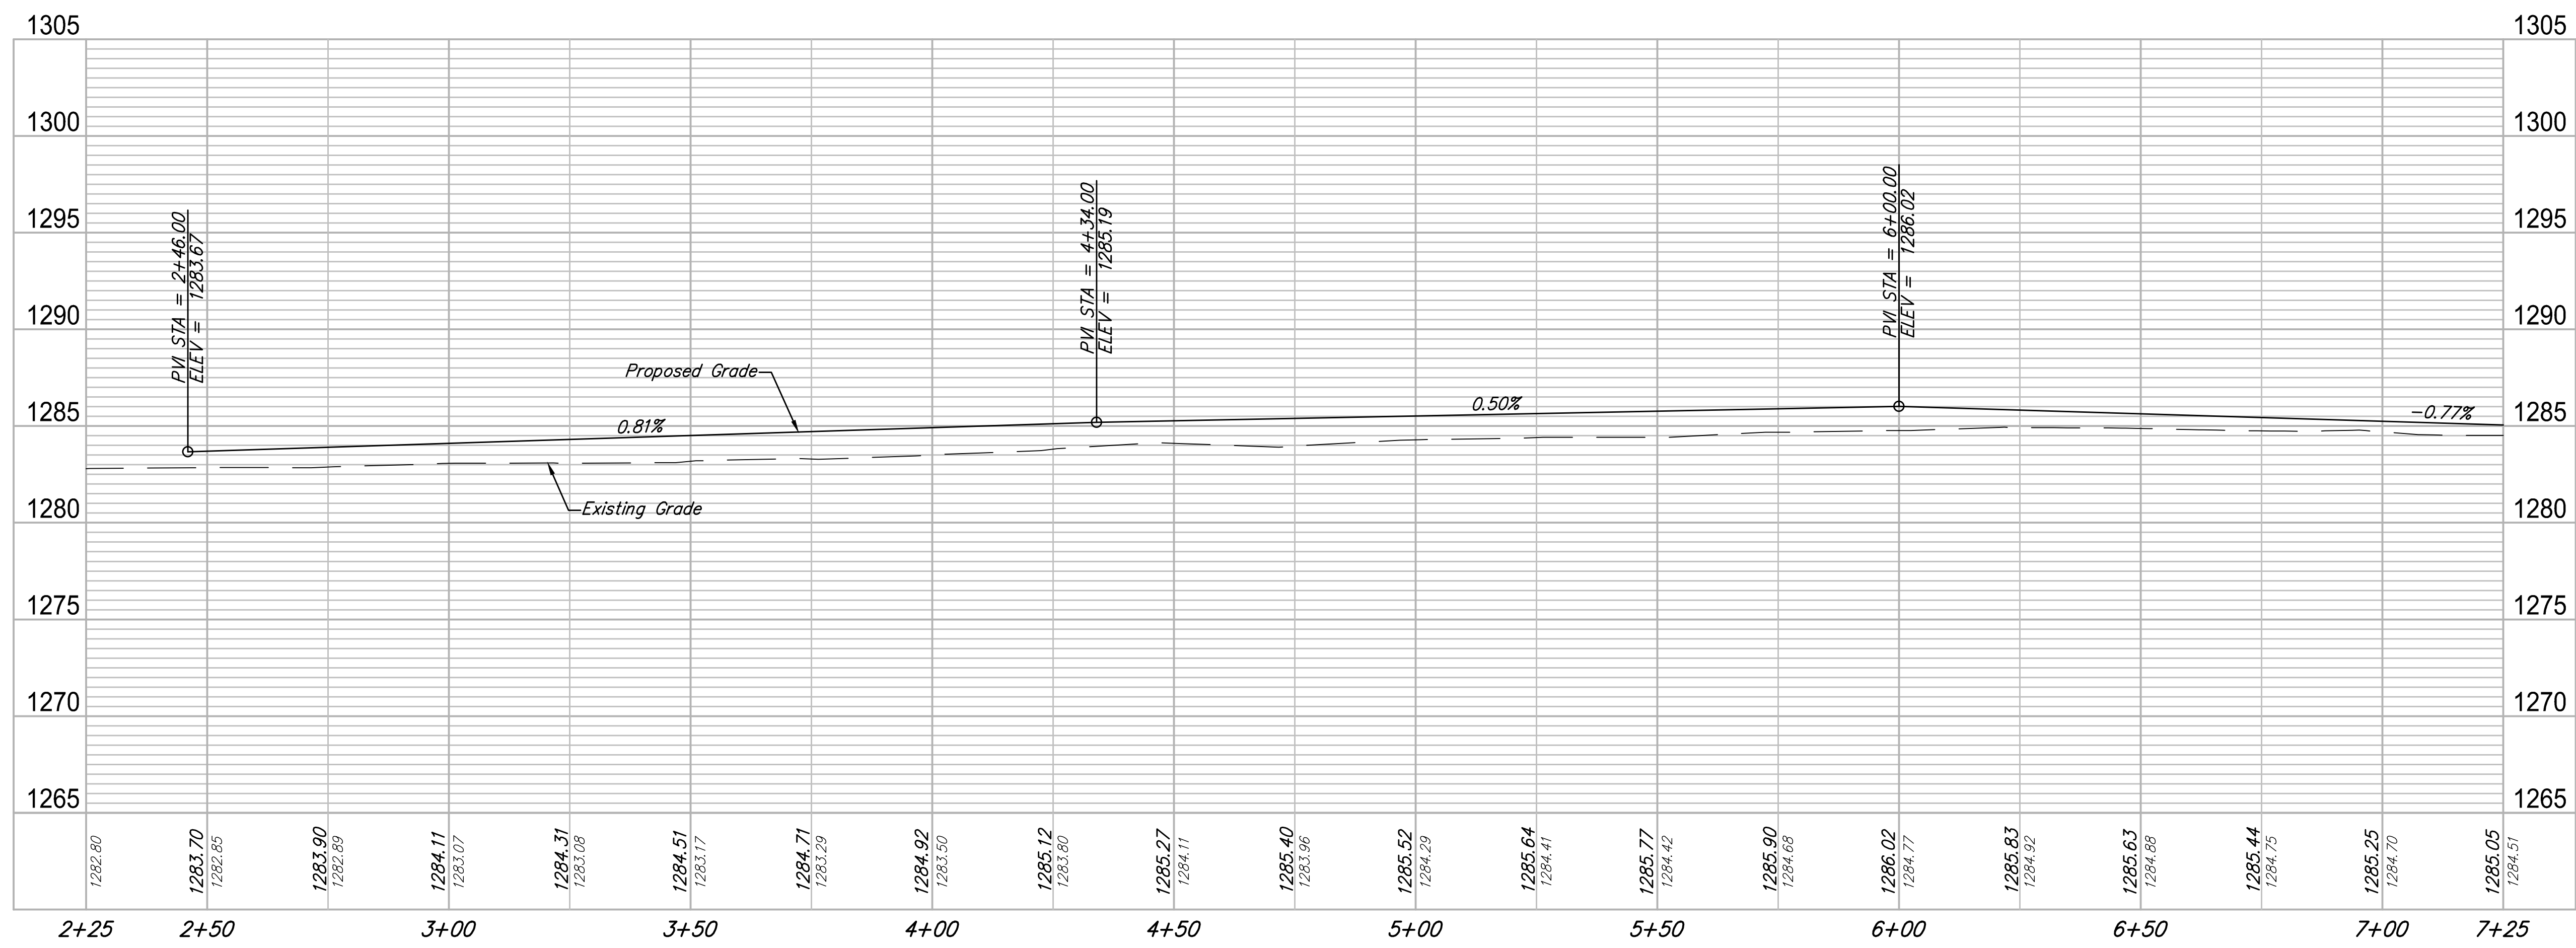


F:\Projects\Projects 4800-4899\4893E (Legacy 3rd Addition Ph3)\Paving Sheets\43rd Street 1-2.dwg

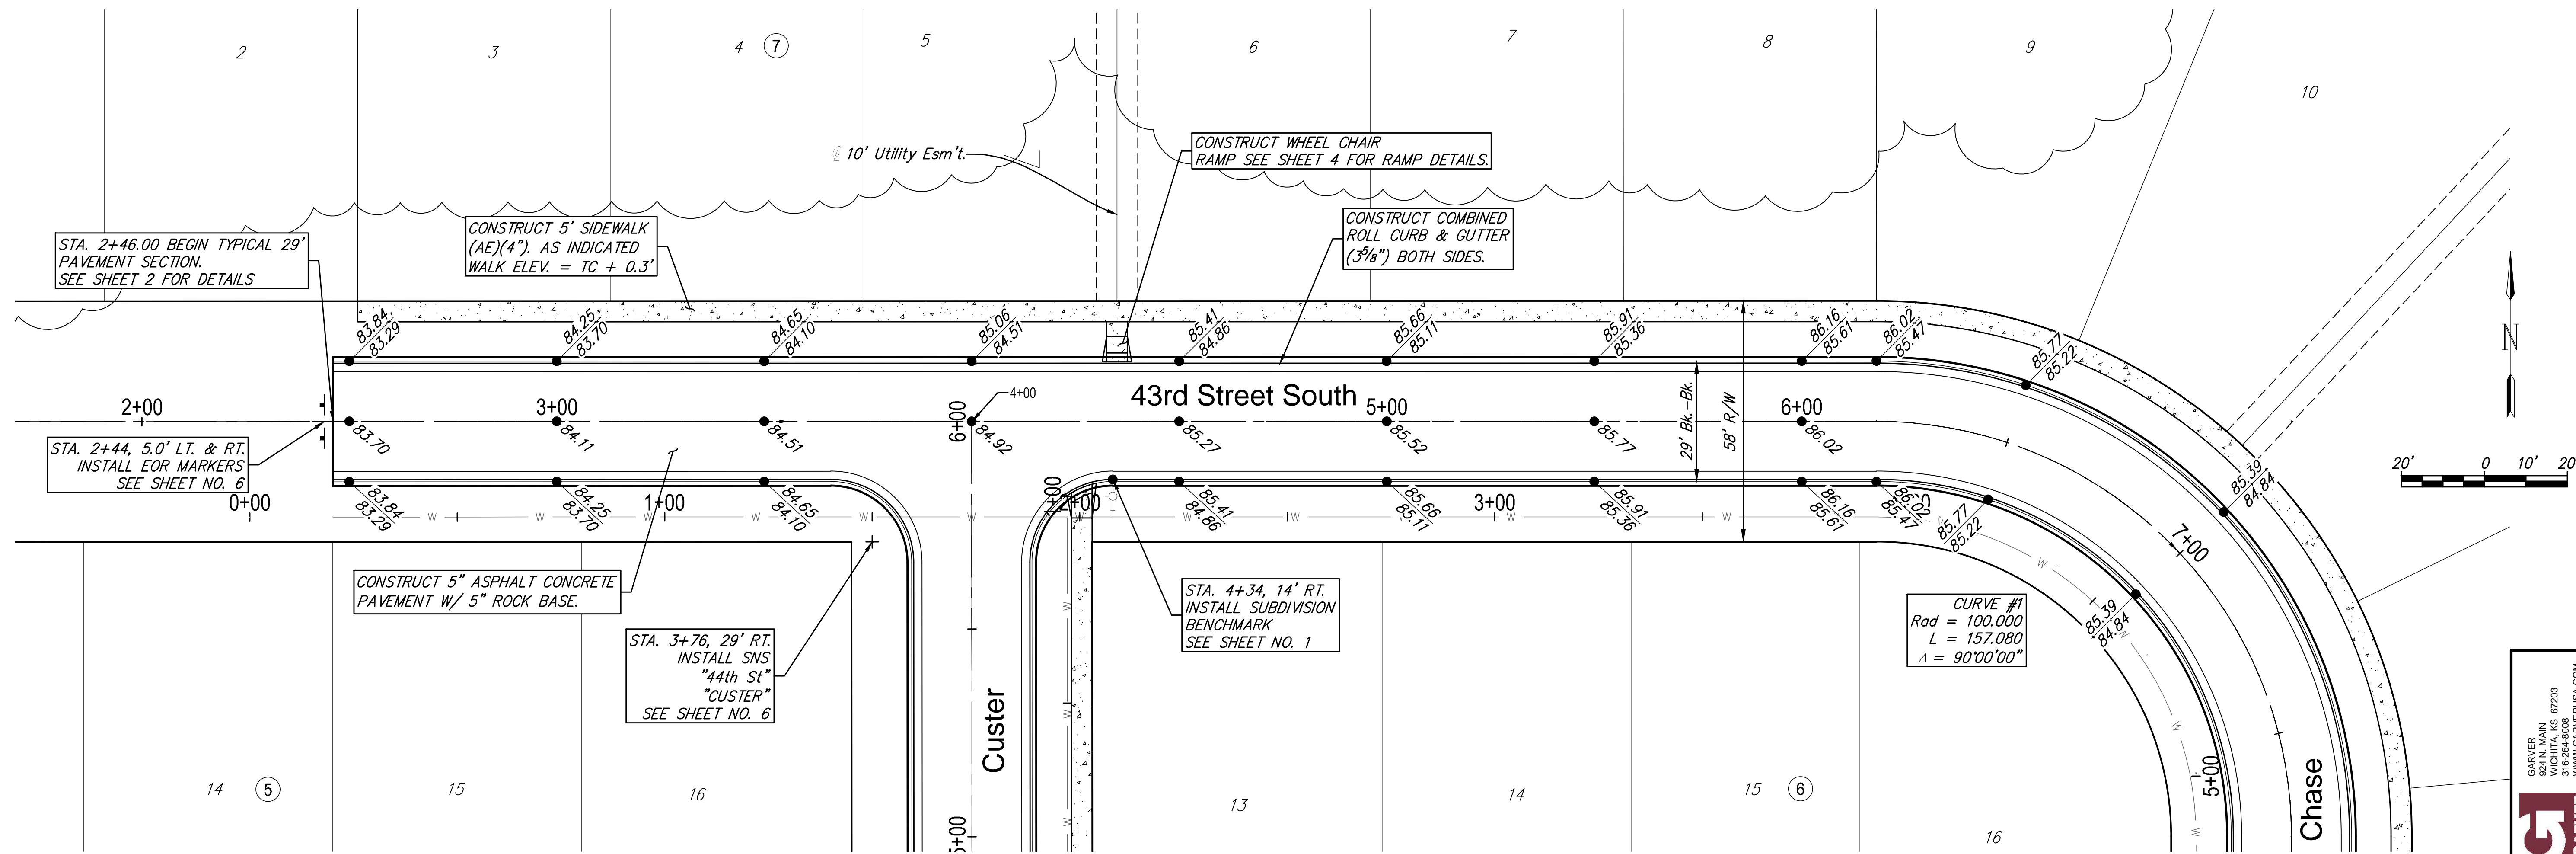

REVIEW	DATE
EG	01/03/2018
DESIGN	DS
PROJECT NUMBER	472-85404
DRAWING FILE	43rd Street 1.2

Legacy 3rd Addition Phase 3
 43rd Street (1 of 2)
 Wichita, Kansas