

INDEX OF SHEETS:

- 1 - Cover Sheet
- 2 - General Notes
- 3-4 - Typical Sections
- 5 - Coordinate Sheet
- 6-16 - Plan Sheets
- 17-19 - Side Street Profiles
- 20-22 - Driveway Profiles
- 23-25 - Storm Sewer Profiles
- 26-35 - COW Standards
- 36 - Summary Of Quantities
- 37-39 - Construction Phasing
- 40-46 - Traffic Control
- 47-48 - Pavement Marking & Signs
- 49-50 - Pavement Marking Standards
- 51-53 - PED Signal Plans
- 54-60 - Traffic Signal Specs
- 61 - Summary Of Signal Quantities
- 62-85 - Cross Sections

BY	DATE
SURVEY	
CADD TECHNICIAN	
DESIGNERS	
SQUAD	

STATE OF KANSAS

DEPARTMENT OF TRANSPORTATION



PLAN AND PROFILE OF PROPOSED

PROJECT NO. 87 N-0192-01

OCA# 706848

STREET AND STORM WATER SEWER IMPROVEMENTS

WICHITA, SEDGWICK COUNTY, KANSAS

CENTRAL AVENUE

FROM

MAIZE ROAD TO TYLER ROAD

472-83659

FHWA REGION NO.	STATE	PROJECT NO.	YEAR	SHEET NO.	TOTAL SHEETS
7	KANSAS	87N-0192-01	2003	1	85

- GRADING
- SURFACING
- SIGNALIZATION
- PAVEMENT MARKING
- SEEDING

Beginning Project
87N-0192-01
Sta. 1+038.492

End Project
87N-0192-01
Sta. 2+644.012

DESIGN DESIGNATION

AADT (2002) = 20,275
 AADT (2030) = 23,500
 DHV = 10%
 T = 3%
 V = 65 km/hr


PREPARED BY
TRANSYSTEMS CORPORATION
 245 North Waco Suite 420
 Wichita, Kansas

PROJECT AREA

GROSS LENGTH OF PROJECT 1552.018 m
 EXCEPTIONS 0 m

Legend

- | | | |
|-------------------------|--------------------------|------------|
| Existing Water Line | Telephone Manhole | • T.M.H. |
| Electric Line | Telephone Pedestal | • PHONE |
| Gas Line | Telephone | • W.V. |
| Telephone Line | Cable Television Box | • W.M. |
| Cable TV Line | Water Valve | • S.H. |
| Center Line | Water Meter | • I.C.V. |
| Existing Right-of-Way | Fire Hydrant | • A.R. |
| Power Pole | Sprinkler Head | • G.M.S. |
| Electric Meter | Irrigation Control Valve | • G.M. |
| Luminaire | Air Release | • G.T.S. |
| Yard Light | Gas Monitoring Station | • G.F.C. |
| Pull Box | Gas Meter | • S.S.M.H. |
| Signal Control Box | Gas Testing Station | |
| Must Arm | Gas Filler Cop | |
| Pedestal Mounted Signal | Sanitary Sewer Manhole | |

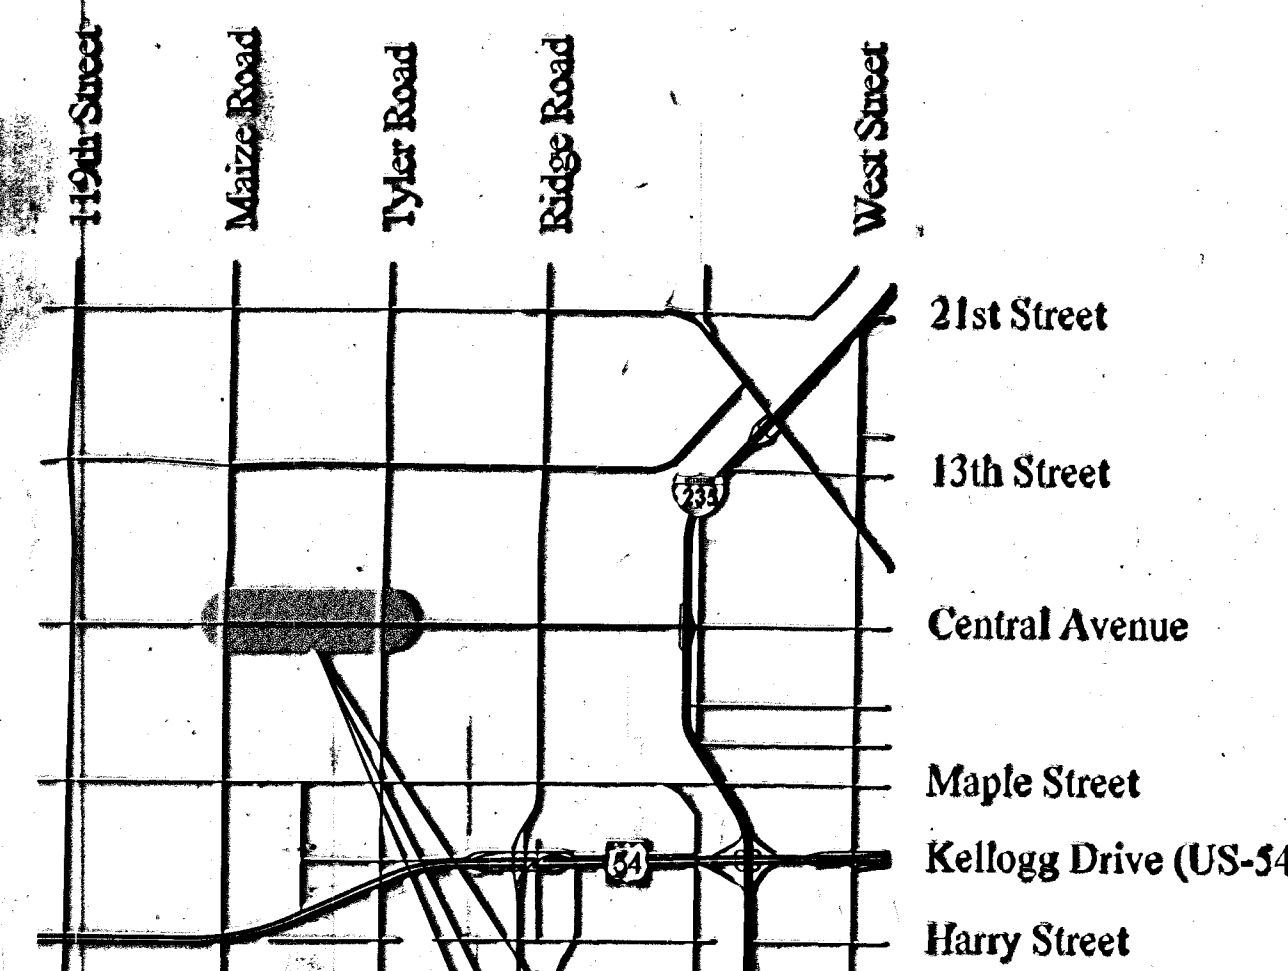

Vicinity Map

FOOT METRIC

ENGINEER _____ **DATE** _____
 All dimensions shown without a S suffix are in millimeters. All elevations shown are in meters

APPROVED - DATE	RECOM. FOR APPROVAL - DATE
CITY OF WICHITA, KANSAS	CHIEF, BUREAU OF LOCAL PROJECTS KANSAS DEPARTMENT OF TRANSPORTATION
	APPROVED - DATE
	STATE TRANSPORTATION ENGINEER KANSAS DEPARTMENT OF TRANSPORTATION