


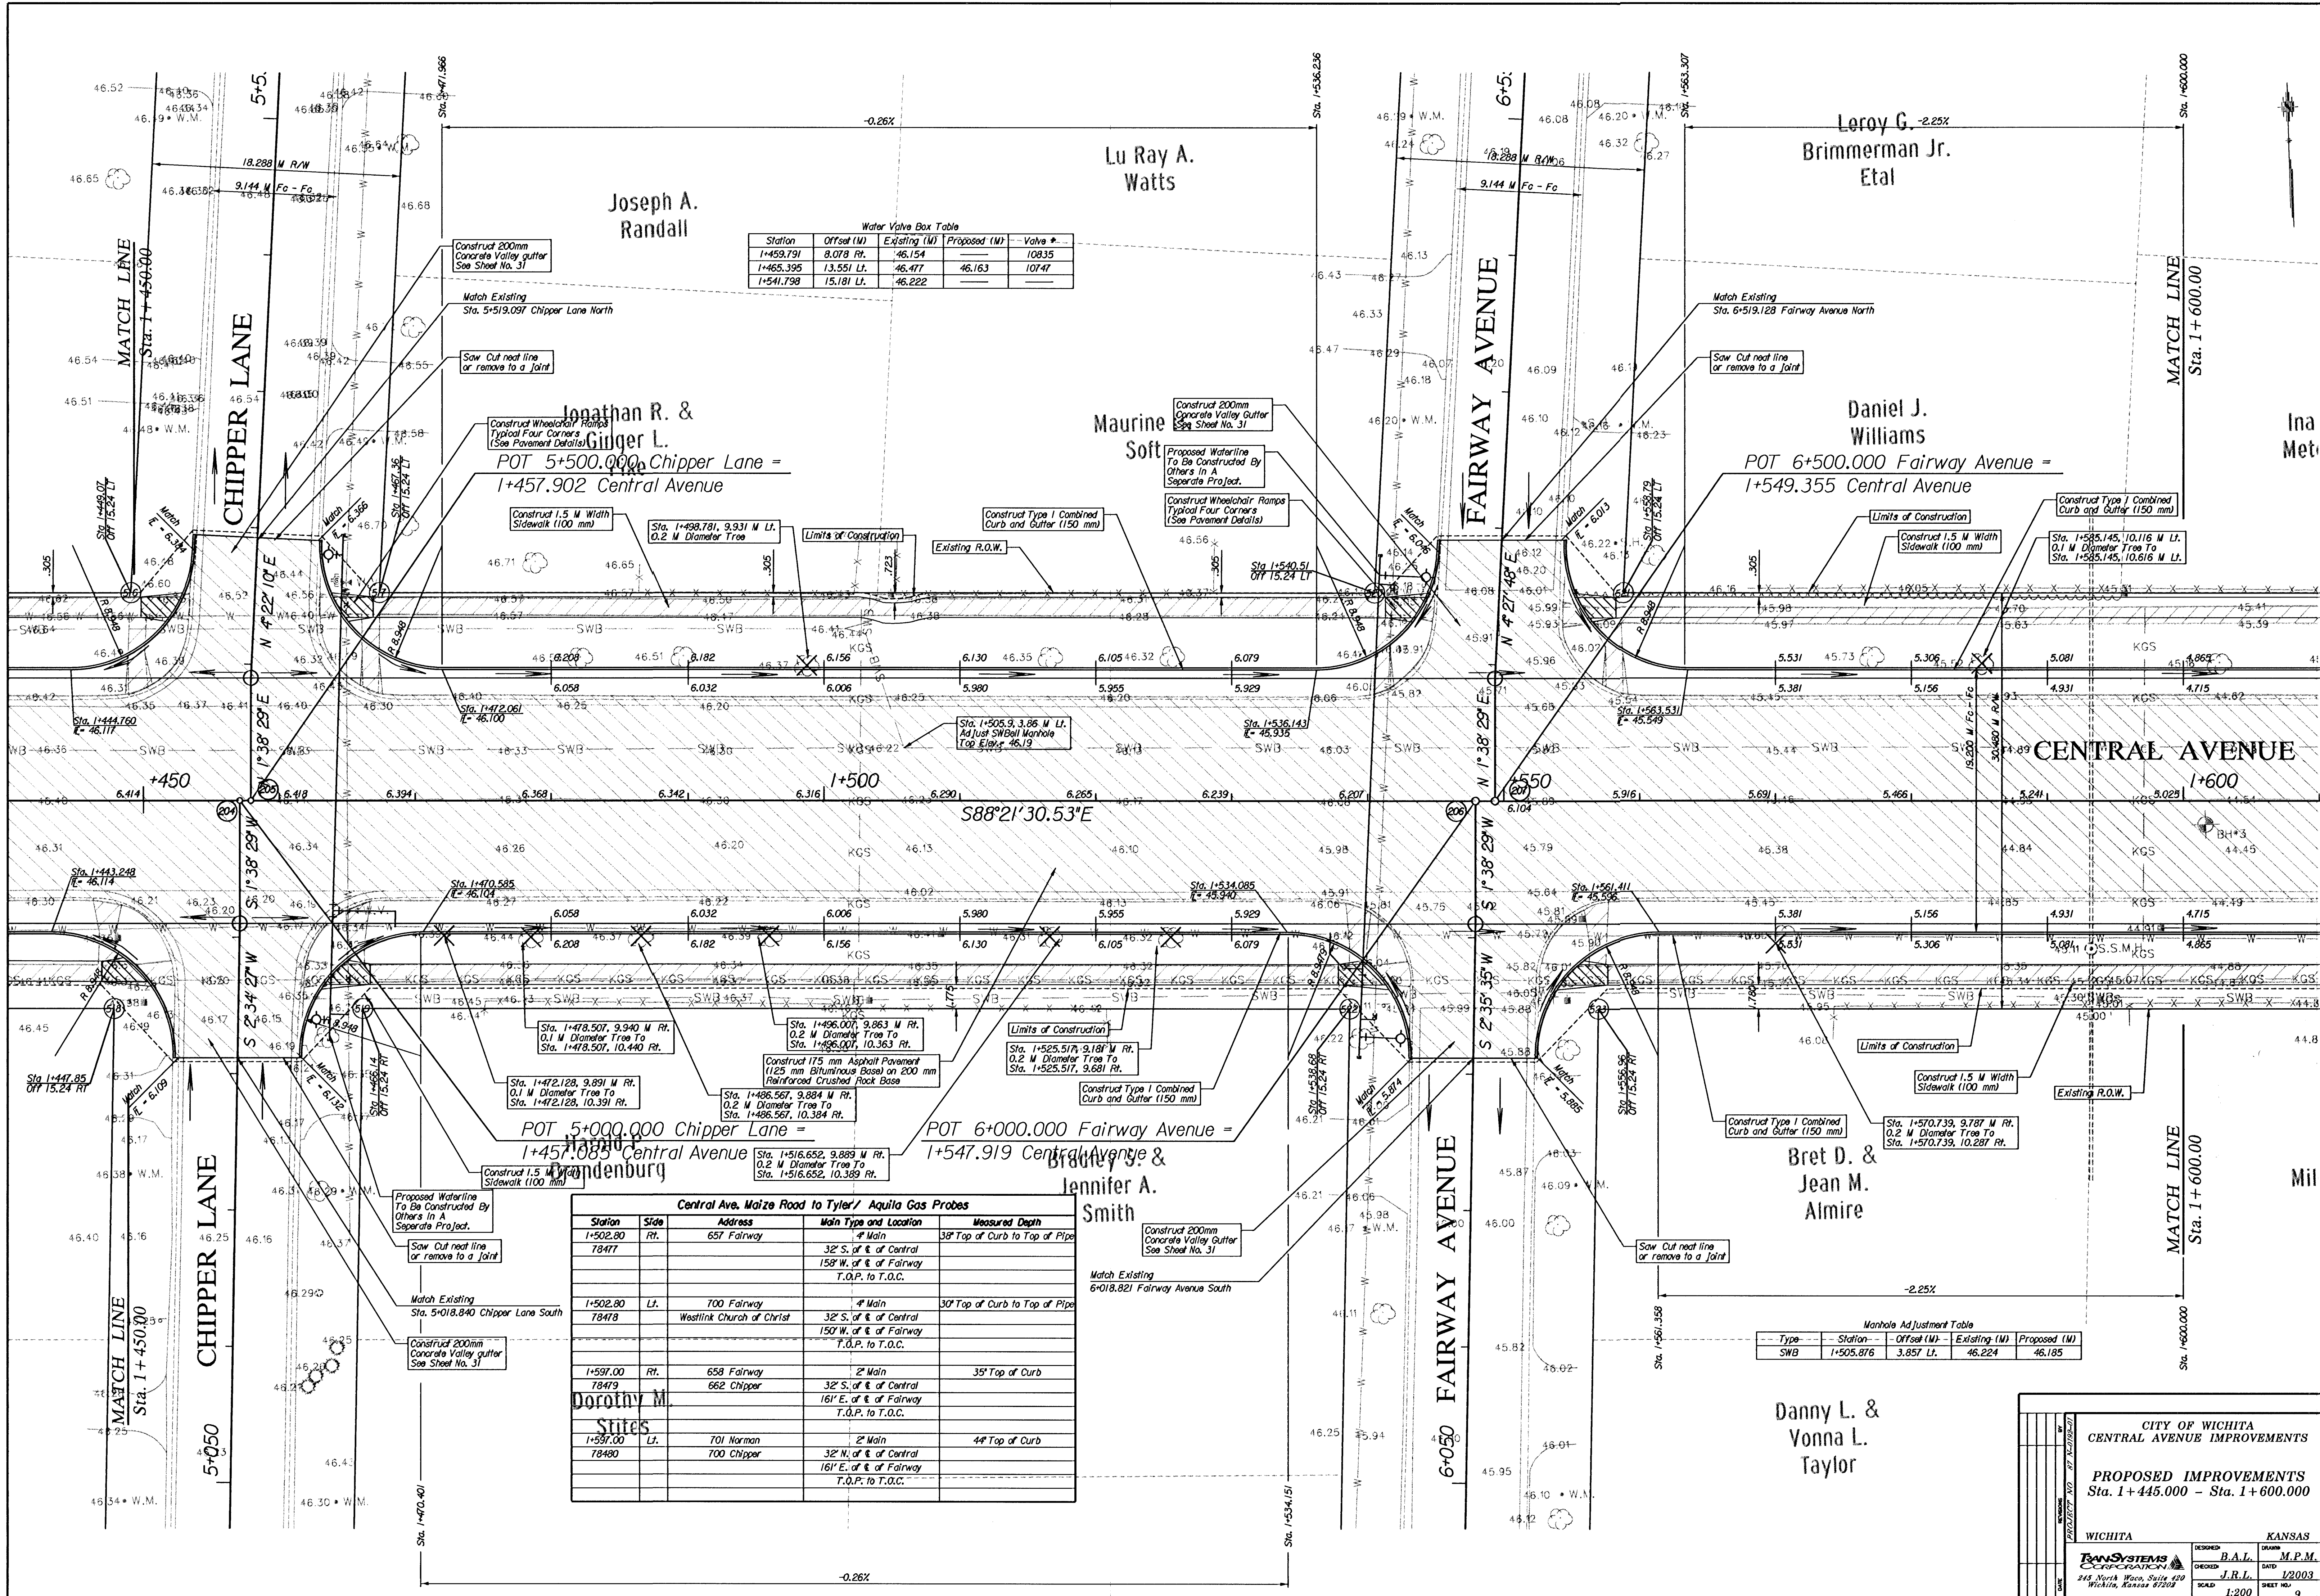

Water Valve Box Table				
Station	Offset (M)	Existing (M)	Proposed (M)	Valve #
1+459.791	8.078 Rt.	46.154		10835
1+465.395	13.551 Lt.	46.477	46.163	10747
1+541.798	15.181 Lt.	46.222		

Central Ave. Maize Road to Tyler / Aquila Gas Probes				
Station	Side	Address	Main Type and Location	Measured Depth
1+502.80	Rt.	657 Fairway	4" Main	38" Top of Curb to Top of Pipe
78477			32" S. of E. of Central	
			158' W. of E. of Fairway	
			T.O.P. to T.O.C.	
1+502.80	Lt.	700 Fairway	4" Main	30" Top of Curb to Top of Pipe
78478			32" S. of E. of Central	
			150' W. of E. of Fairway	
			T.O.P. to T.O.C.	
1+597.00	Rt.	658 Fairway	2" Main	35" Top of Curb
78479			32" S. of E. of Central	
			161' E. of E. of Fairway	
			T.O.P. to T.O.C.	
1+597.00	Lt.	701 Norman	2" Main	44" Top of Curb
78480			32" N. of E. of Central	
			161' E. of E. of Fairway	
			T.O.P. to T.O.C.	

Manhole Adjustment Table				
Type	Station	Offset (M)	Existing (M)	Proposed (M)
SWB	1+505.876	3.857 Lt.	46.224	46.185

WICHITA

DESIGNED BY
B.A.L.

244 North Meade, Suite 400
Wichita, Kansas 67202

KANSAS

DESIGNED BY
M.P.M.

12003

CITY OF WICHITA

CENTRAL AVENUE IMPROVEMENTS

PROPOSED IMPROVEMENTS

Sta. 1+445.000 - Sta. 1+600.000

DATE

BY

APPROVED

NO.

BY

NO.

DATE

BY

APPROVED

NO.