


Station	Offset (M)	Existing (M)	Proposed (M)	Valve #
1+632.116	10.219 Rt.	42.216	44.477	269
1+722.234	9.637 Rt.	43.973	43.936	10834
1+723.221	10.224 Rt.	43.913	43.946	264

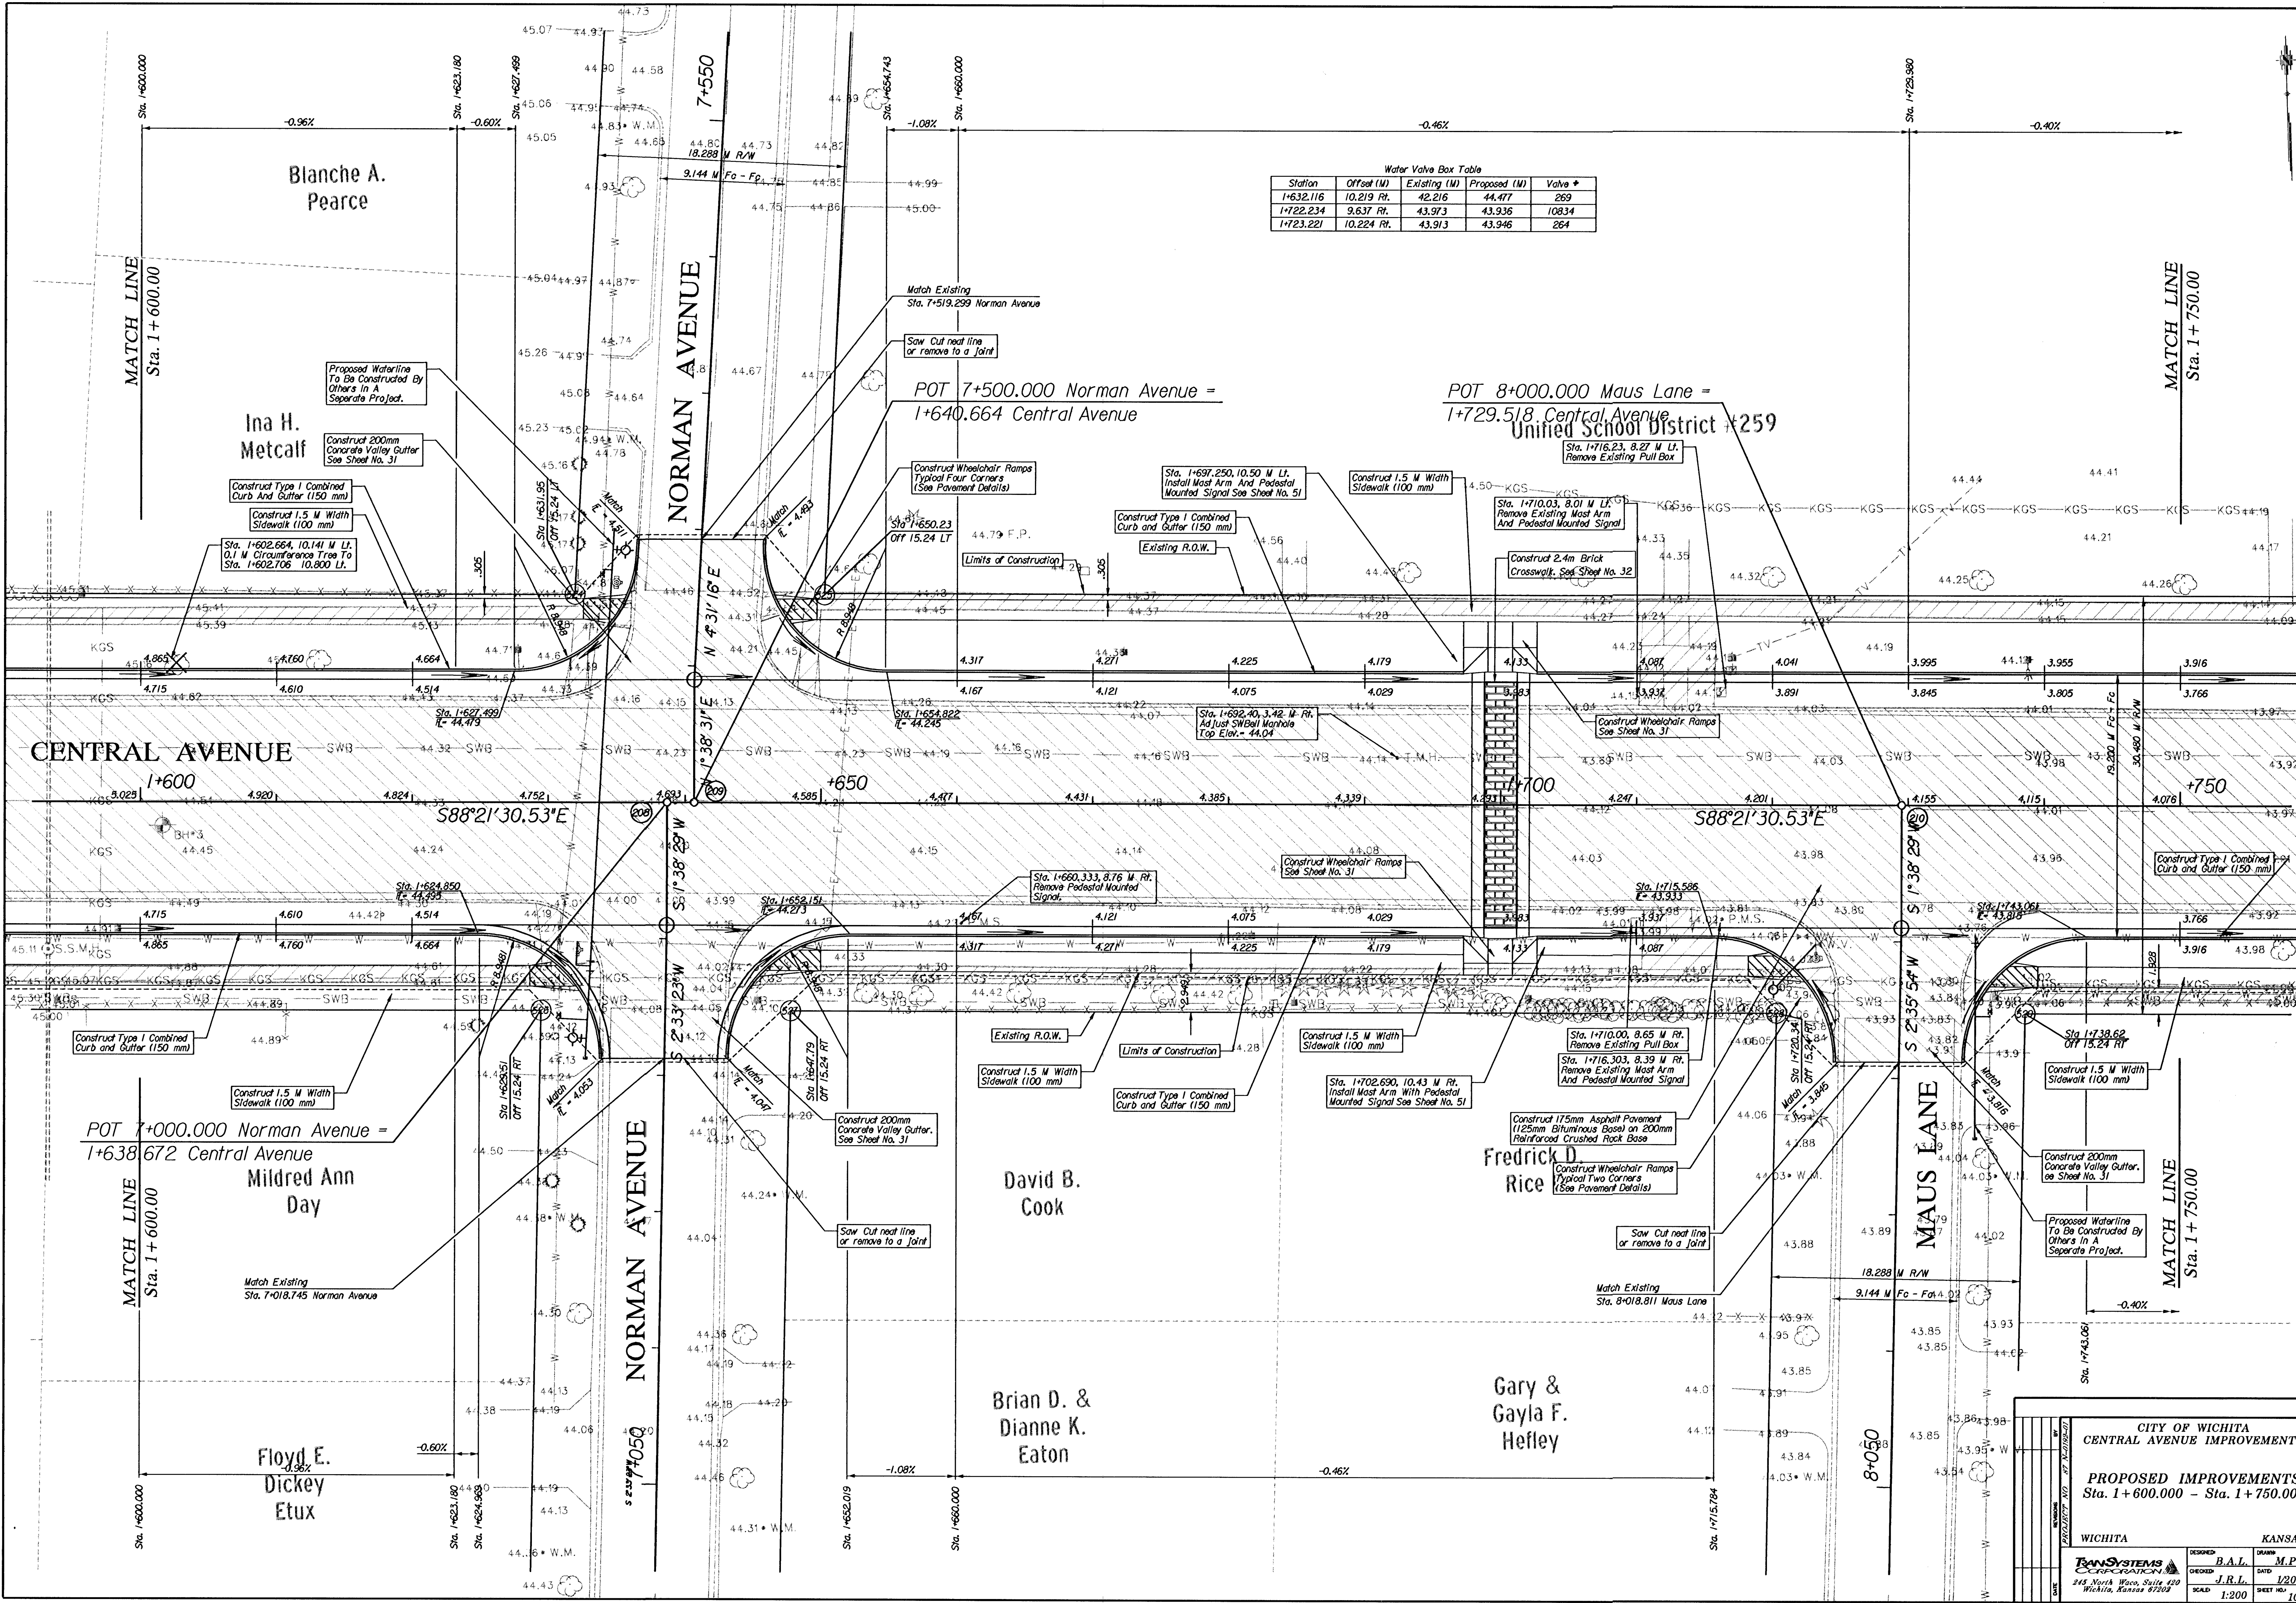

CITY OF WICHITA
CENTRAL AVENUE IMPROVEMENTS

PROPOSED IMPROVEMENTS
Sta. 1+600.000 - Sta. 1+750.000

WICHITA		KANSAS	
DESIGNED BY B.A.L.	DRAWN BY M.P.M.	DATE 12/20/03	SHEET NO. 10
CHECKED BY J.R.L.	SCALE 1:200	PROJECT NO. 1722-234	

TRANSYSTEMS
245 North Wood, Suite 410
Wichita, Kansas 67203