




PLOTTED: Wednesday, January 10, 2018 @ 09:20AM

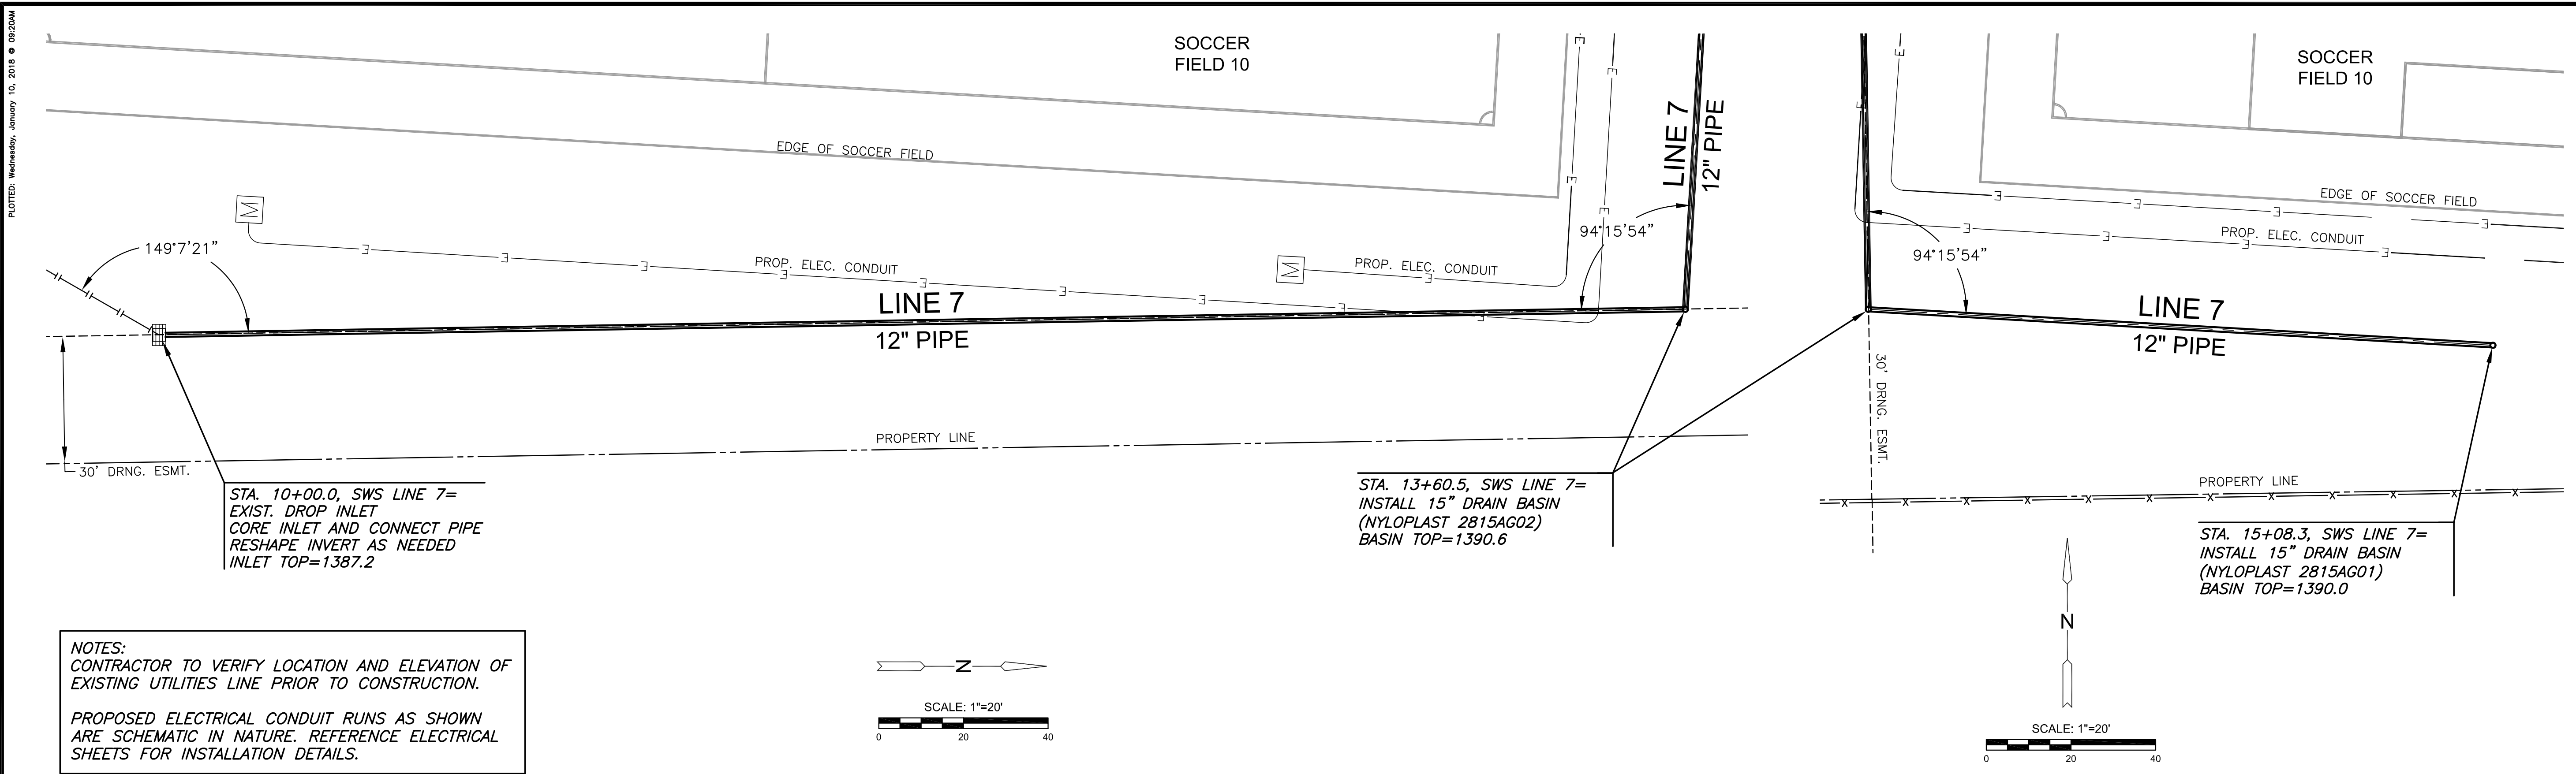

NOTES:
 CONTRACTOR TO VERIFY LOCATION AND ELEVATION OF EXISTING UTILITIES LINE PRIOR TO CONSTRUCTION.
 PROPOSED ELECTRICAL CONDUIT RUNS AS SHOWN ARE SCHEMATIC IN NATURE. REFERENCE ELECTRICAL SHEETS FOR INSTALLATION DETAILS.

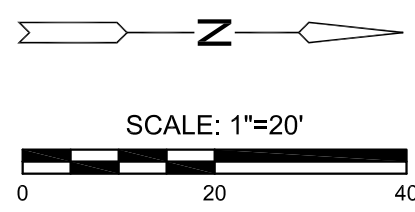


**PLAN SWS LINE 7
 PROFILE SWS LINE 7**

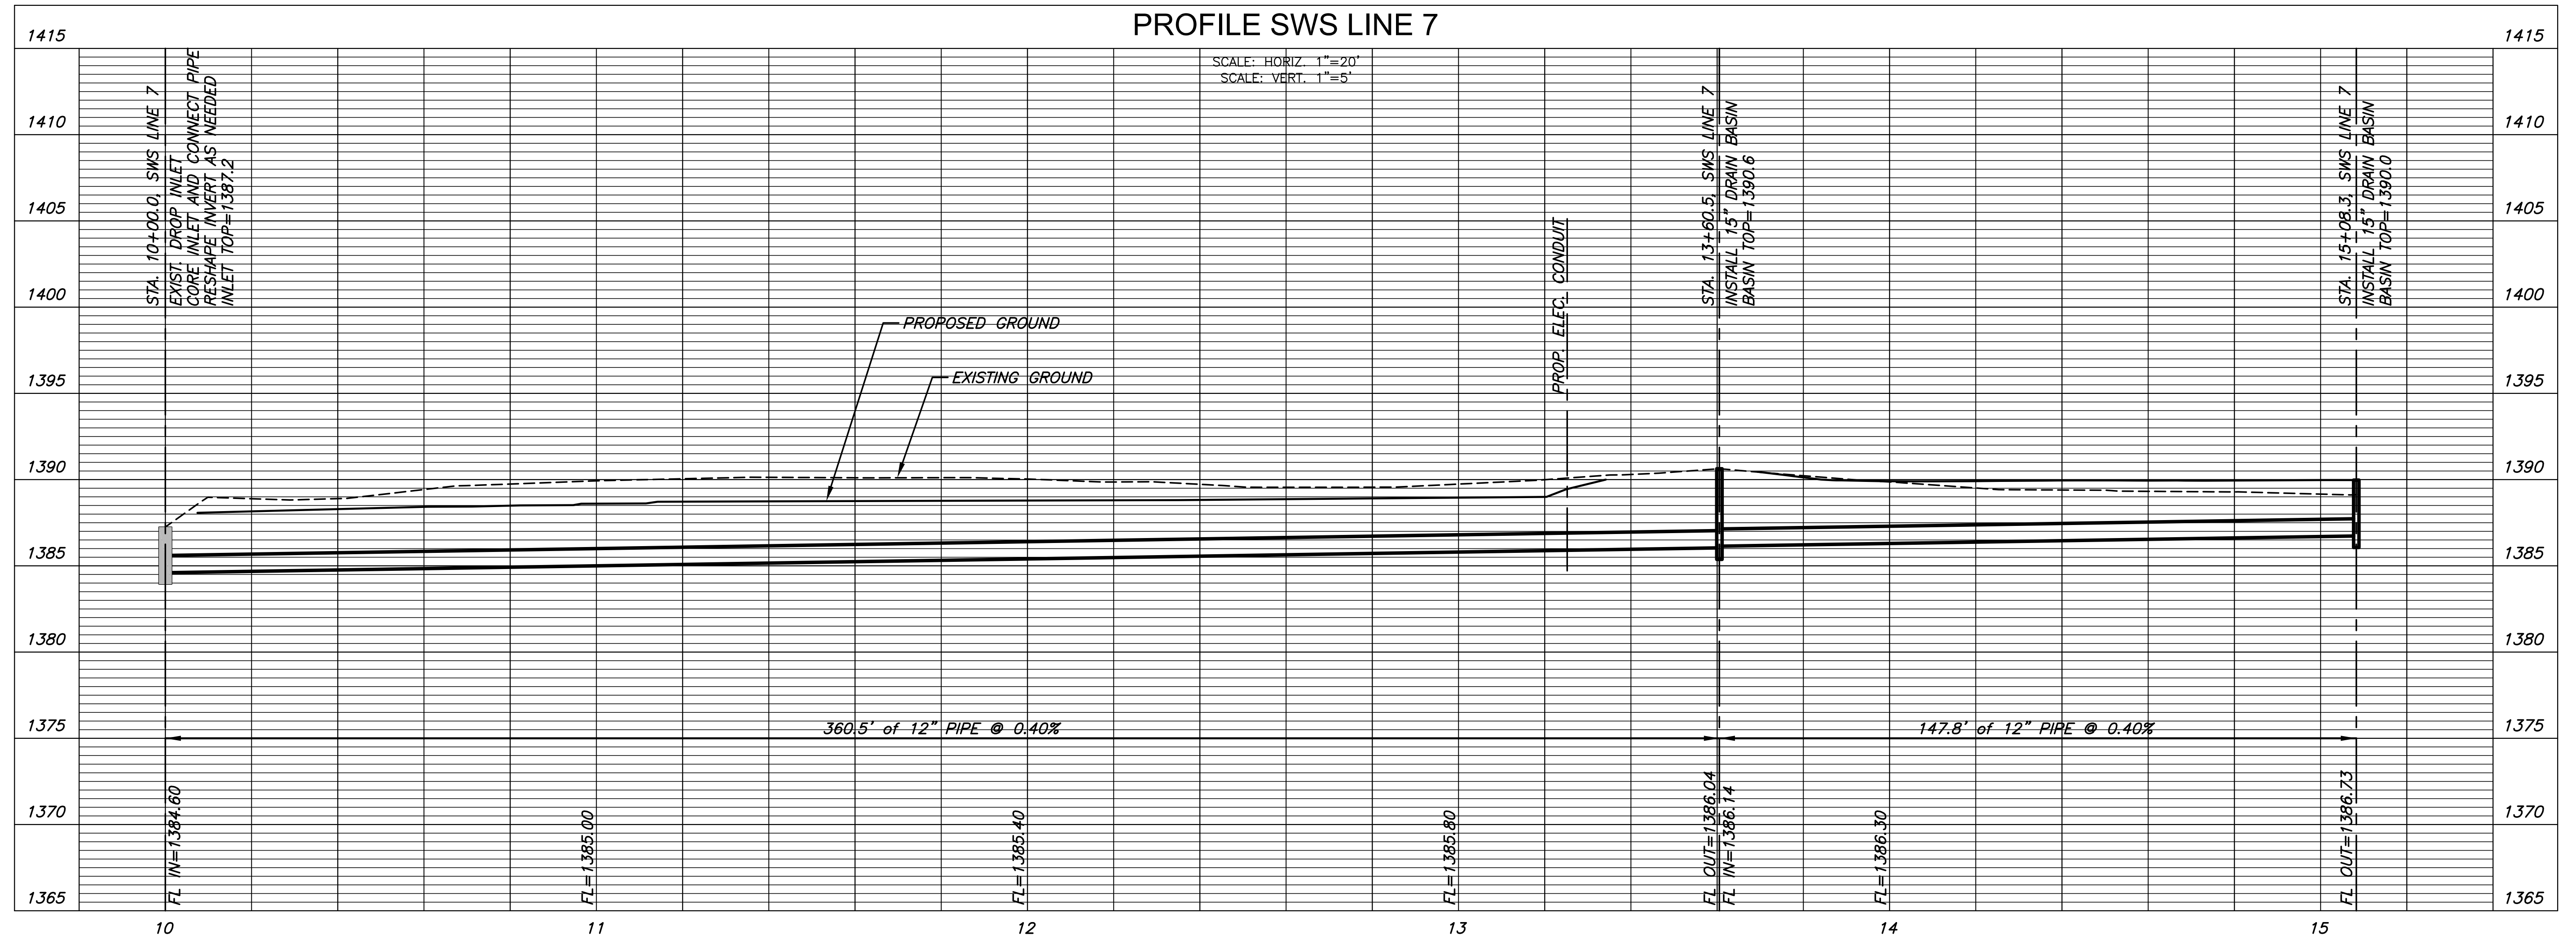

J:\PROJECTS\2017\1701010567_COW_STRYKER_170567_CAD\SH170567-05_CIVIL\SWS\170567-05-418.DWG



GRADING & UTILITIES PLANS FOR
STRYKER SPORTS
 WICHITA, KANSAS

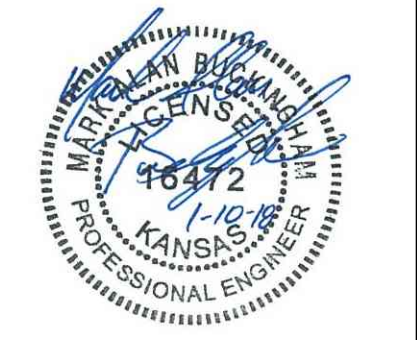

©2018 MKEC Engineering All Rights Reserved www.mkec.com
 These drawings and their contents, including, but not limited to, all concepts, designs, & ideas are the exclusive property of MKEC Engineering (MKEC), and may not be used or reproduced in any way without the express consent of MKEC.

SWS LINE 7	
PROJECT NO.	170567
DATE	01-10-18
SCALE	1" = 20'
DESIGNED	DRAWN
ABC	ABC
CHECKED	ABC
NO.	REVISION
SHEET NO. 53 OF 70	