



©2018 MKEC Engineering
All Rights Reserved
www.mkec.com
These drawings and their contents, including, but not limited to, all concepts, designs, & ideas are the exclusive property of MKEC Engineering (MKEC), and may not be used or reproduced in any way without the express consent of MKEC.


SWS LINE 8

PROJECT NO.	170567
DATE	01-10-18
SCALE	1" = 20'
DESIGNED	MAB
DRAWN	CRM
CHECKED	MAB

ISSUED FOR CONST.	1-10-18
NO.	REVISION
	DATE

SHEET NO.

J:\PROJECTS\2017\1701010567_COW_STRYKER_170567_CADD\SH1505 DVALS\SW170567-05-4220.DWG

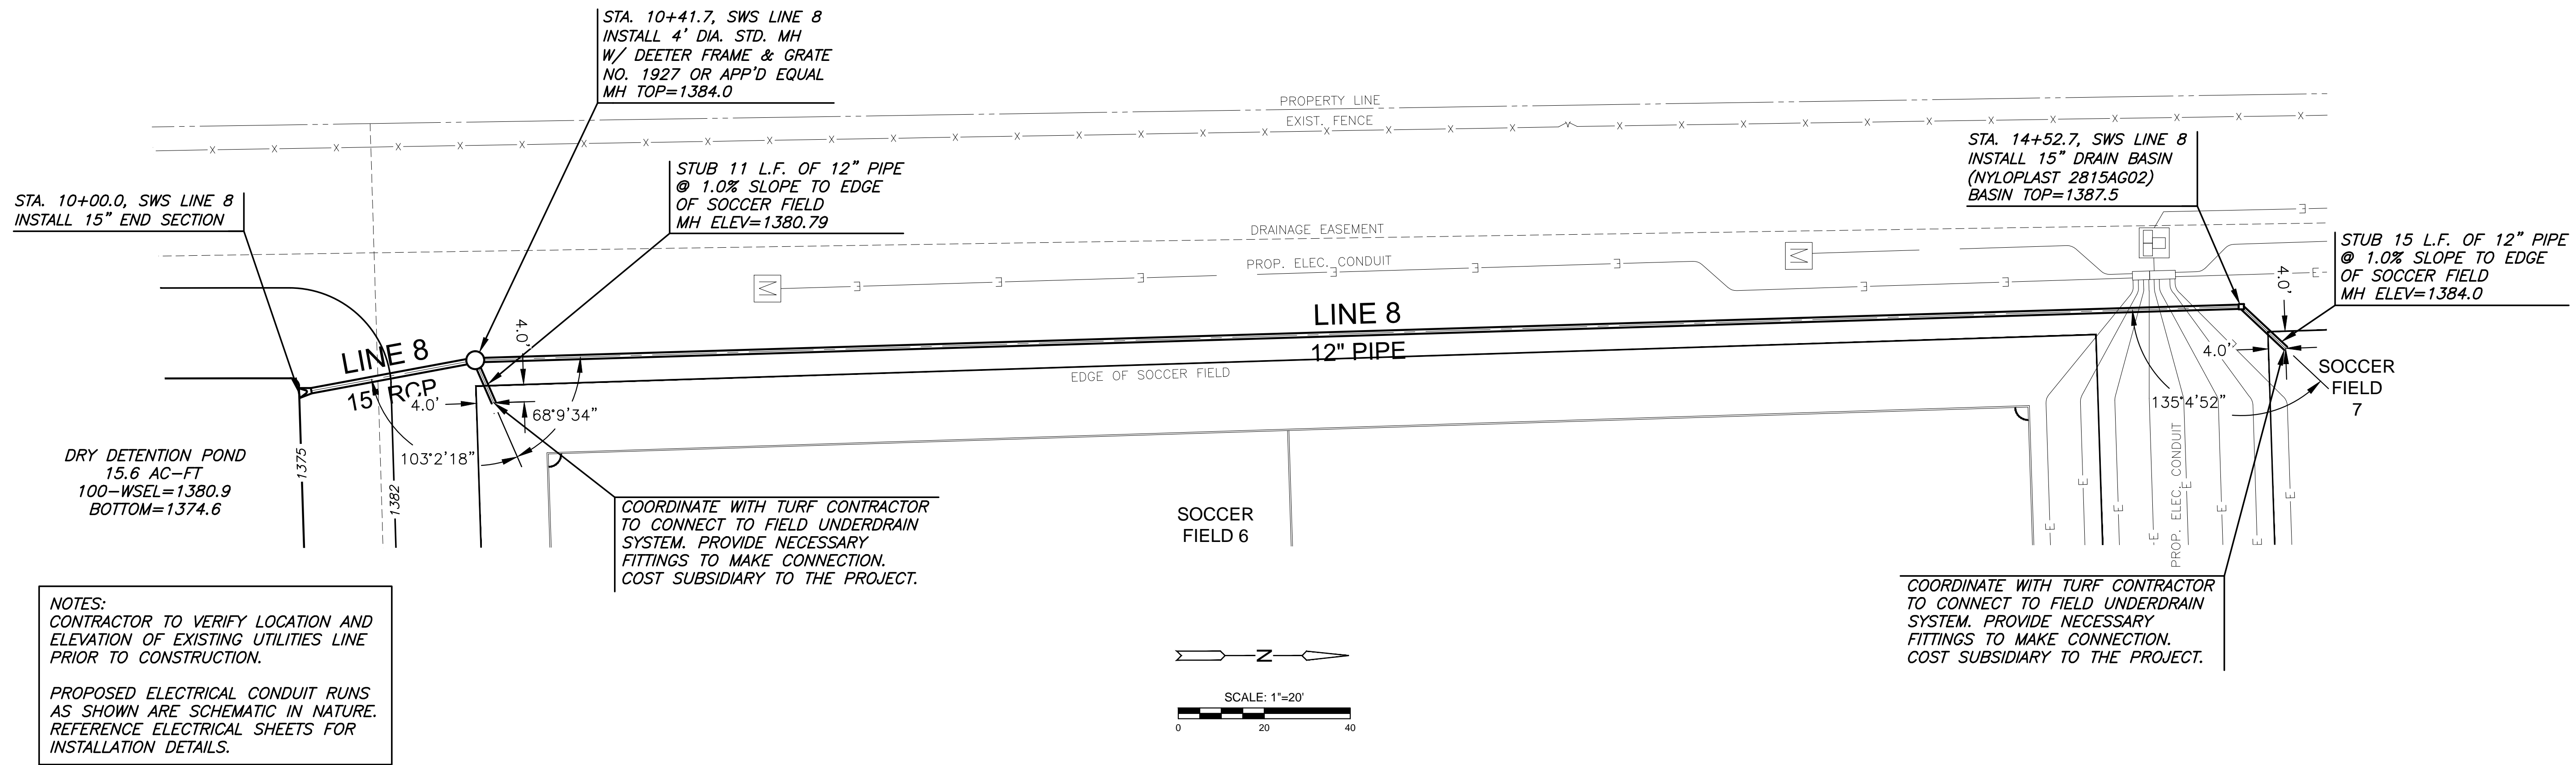

PLAN LINE 8
PROFILE LINE 8

