

STORM WATER SEWER PLAN FOR
STRYKER SPORTS
 WICHITA, KANSAS



©2018 MKEC Engineering
 All Rights Reserved
 www.mkec.com
 These drawings and their contents, including, but not limited to, all concepts, designs, & ideas are the exclusive property of MKEC Engineering (MKEC), and may not be used or reproduced in any way without the express consent of MKEC.

BUBBLE MAP

PROJECT NO.	170567	
DATE	01-10-18	
SCALE	1"=100'	
DESIGNED	MAB	
DRAWN	JWC	
CHECKED	MAB	
NO.	REVISION	DATE
0	ISSUED FOR CONST.	1-10-18

SHEET NO.

STORM WATER SEWER POINTS			
Point #	Northing	Easting	Desc.
4000	1704027.16	1683953.58	END
4001	1704072.42	1684138.37	MH
4002	1704073.93	1684186.39	INLET
4003	1704386.59	1684138.42	MH
4004	1704386.55	1684358.42	MH
4005	1704481.77	1684138.44	MH
4006	1704604.13	1684138.46	MH
4007	1704605.64	1684187.03	INLET
4008	1704604.14	1684316.08	MH
4009	1704889.45	1684138.50	MH
4010	1704887.95	1684169.06	INLET
4011	1704924.40	1684201.48	INLET
4012	1704900.65	1683988.91	MH
4013	1704921.93	1683988.65	INLET
4014	1704923.27	1683850.07	MH
4015	1704926.26	1683758.69	MH
4016	1704020.74	1683954.48	END
4017	1704049.88	1684388.70	MH
4018	1704093.00	1684388.70	MH
4019	1704049.88	1684584.70	MH
4020	1704027.71	1684584.70	INLET
4021	1704060.05	1684584.70	INLET
4022	1704049.88	1684845.11	INLET
4023	1703955.12	1684836.51	MH
4024	1704043.78	1684888.07	MH
4025	1704042.10	1685252.53	MH
4026	1704355.04	1684845.11	MH
4027	1704647.58	1684845.12	MH
4028	1704658.57	1684779.03	MH
4029	1704806.68	1684845.12	MH


STORM WATER SEWER POINTS			
Point #	Northing	Easting	Desc.
4030	1704808.18	1684774.54	INLET
4031	1704924.24	1684872.34	INLET
4032	1704924.55	1685204.02	INLET
4033	1705224.20	1684370.43	END
4034	1705167.13	1684370.57	MH
4035	1705093.80	1684422.22	INLET
4036	1705118.33	1683669.27	MH
4037	1705126.86	1683521.79	MH
4038	1704480.54	1683550.99	MH
4039	1705546.09	1684193.69	END
4040	1705505.82	1684123.26	MH
4041	1705521.59	1683854.86	MH
4042	1705538.08	1683574.20	MH
4043	1704069.76	1683563.28	MH
4044	1704029.26	1683570.80	END

PLAT POINTS			
Point #	Northing	Easting	Desc.
100	1705129.39	1686099.44	CP
101	1706443.67	1686059.90	CP
102	1706375.64	1683490.77	CP
103	1705093.62	1683522.84	CP
104	1703750.96	1683522.34	CP
105	1704039.08	1685269.60	CP
106	1704811.93	1684618.58	CP
107	1705046.74	1684455.47	BM

DATUM:
 1 - The Project Horizontal Datum is based on the NAD83, Kansas State Plane Coordinate System, South Zone, (US Survey Feet Definition), with a Combined Adjustment Factor (CAF) of 1.0001200144. All coordinates and dimensions shown on these plans are modified to Ground values.

The following equations can be used for conversion:
 Ground Coordinates to State Plane Coordinates = Ground x 1/CAF
 State Plane Coordinates to Ground Coordinates = State Plane x CAF

2 - The Vertical Datum used is NAVD88.

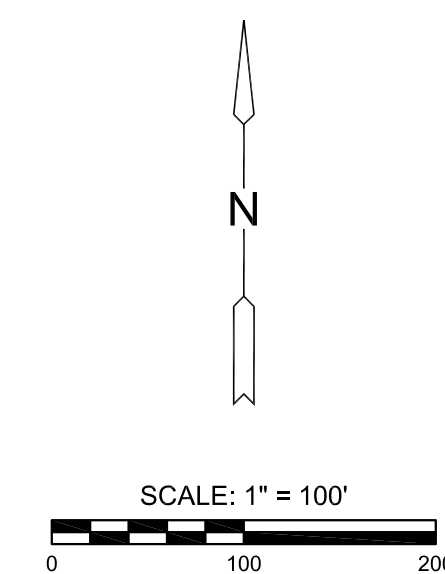

EVERY ATTEMPT HAS BEEN MADE TO INSURE ALL COORDINATE VALUES SHOWN ARE AN ACCURATE AND TRUE REPRESENTATION OF THE CURRENT PLANS. ALL VALUES ARE TO BE CONFIRMED WITH THE FINAL SIGNED PLAN SET BEFORE USE.

J:\PROJECTS\2017\1701010567_COW_STRYKER_170567_CAD\SHS\05_CIVIL\SW\170567-05-400.DWG
 PLOTTED: Wednesday, January 10, 2018 @ 09:21AM

