
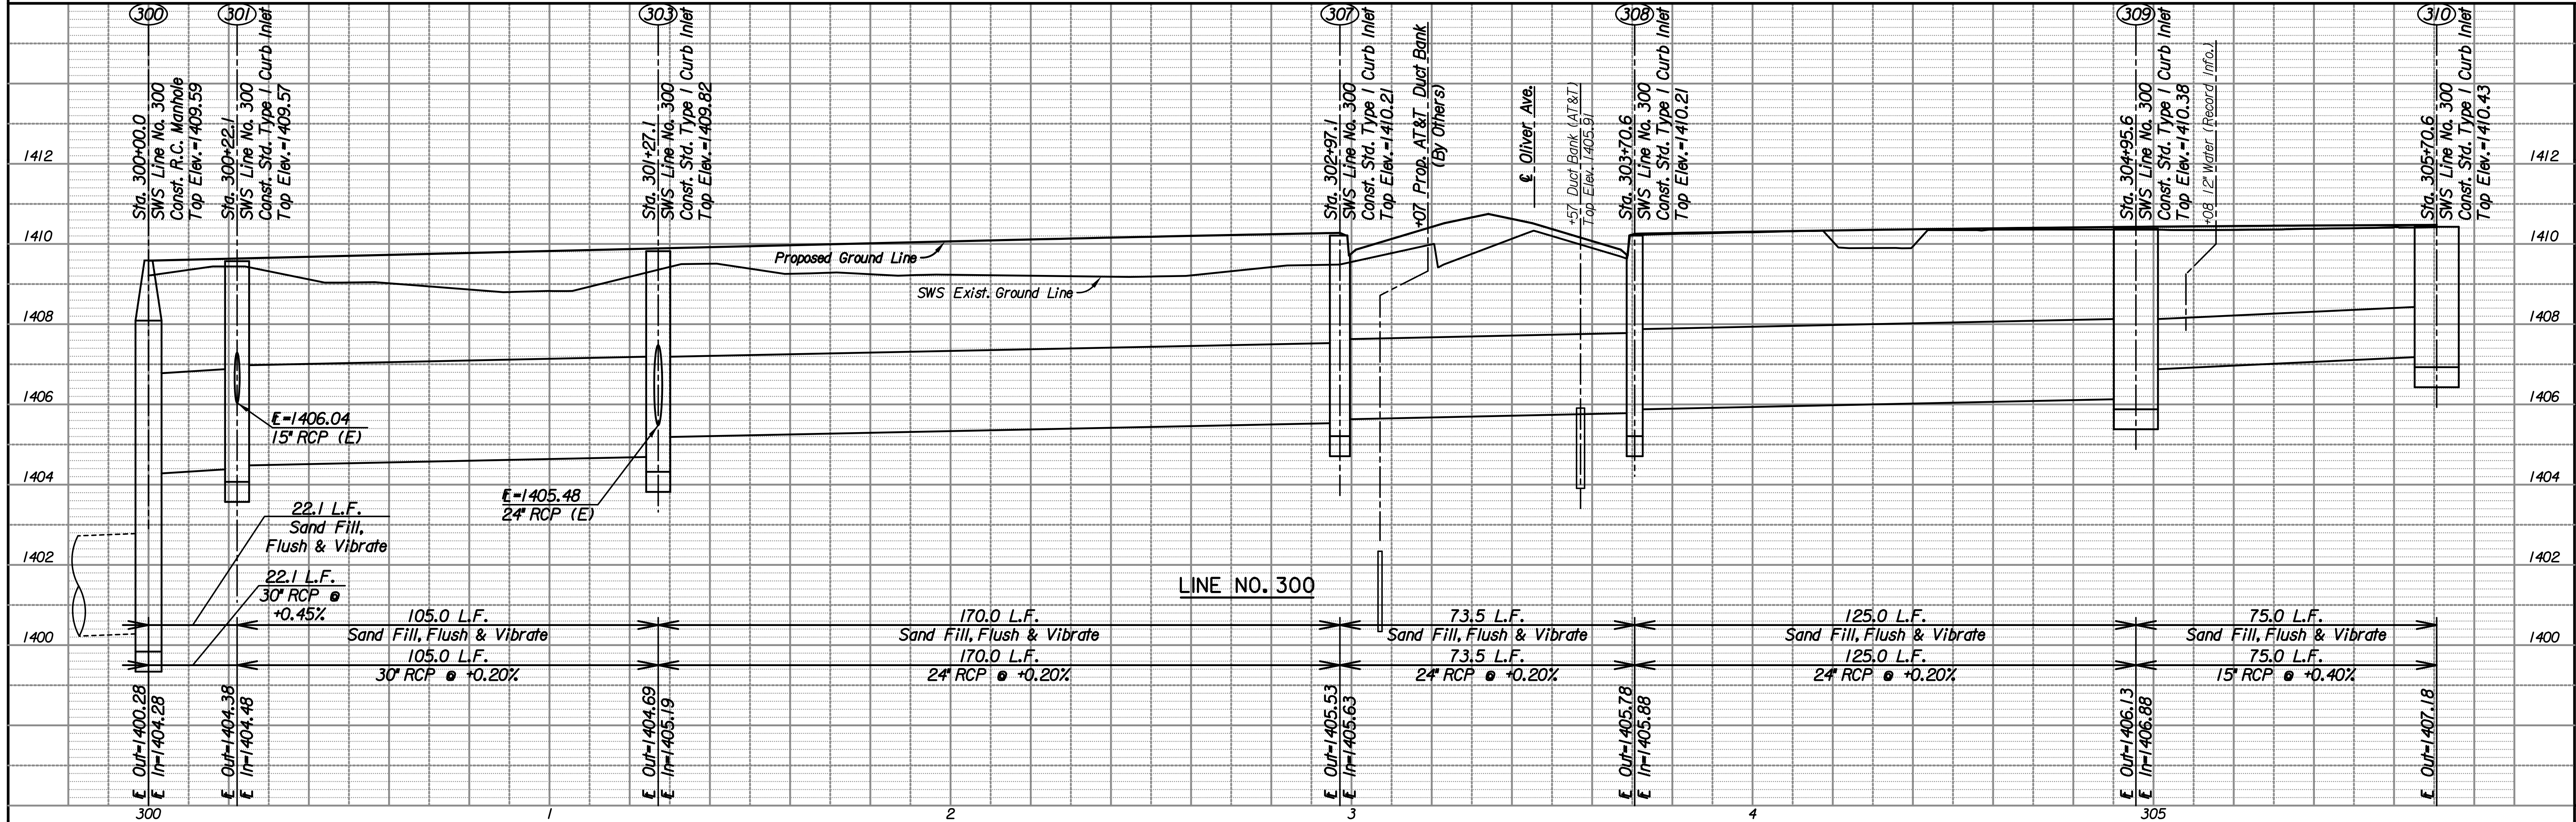
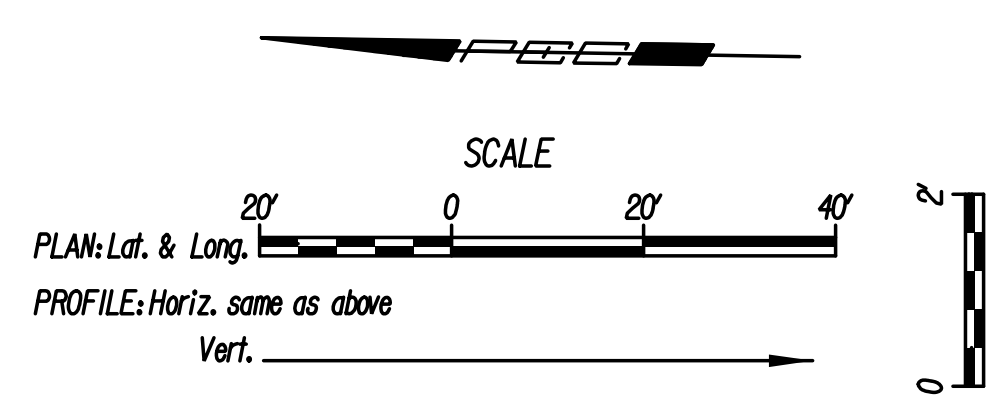


Plotted By: sheldon.bim@date: 12/14/2017 5:32:42 PM
 FILE: U:\Wichita-CIVIL\2015\5081\000\Trans\Road\DGN Project\SWS\5081-SWS System 300.dgn

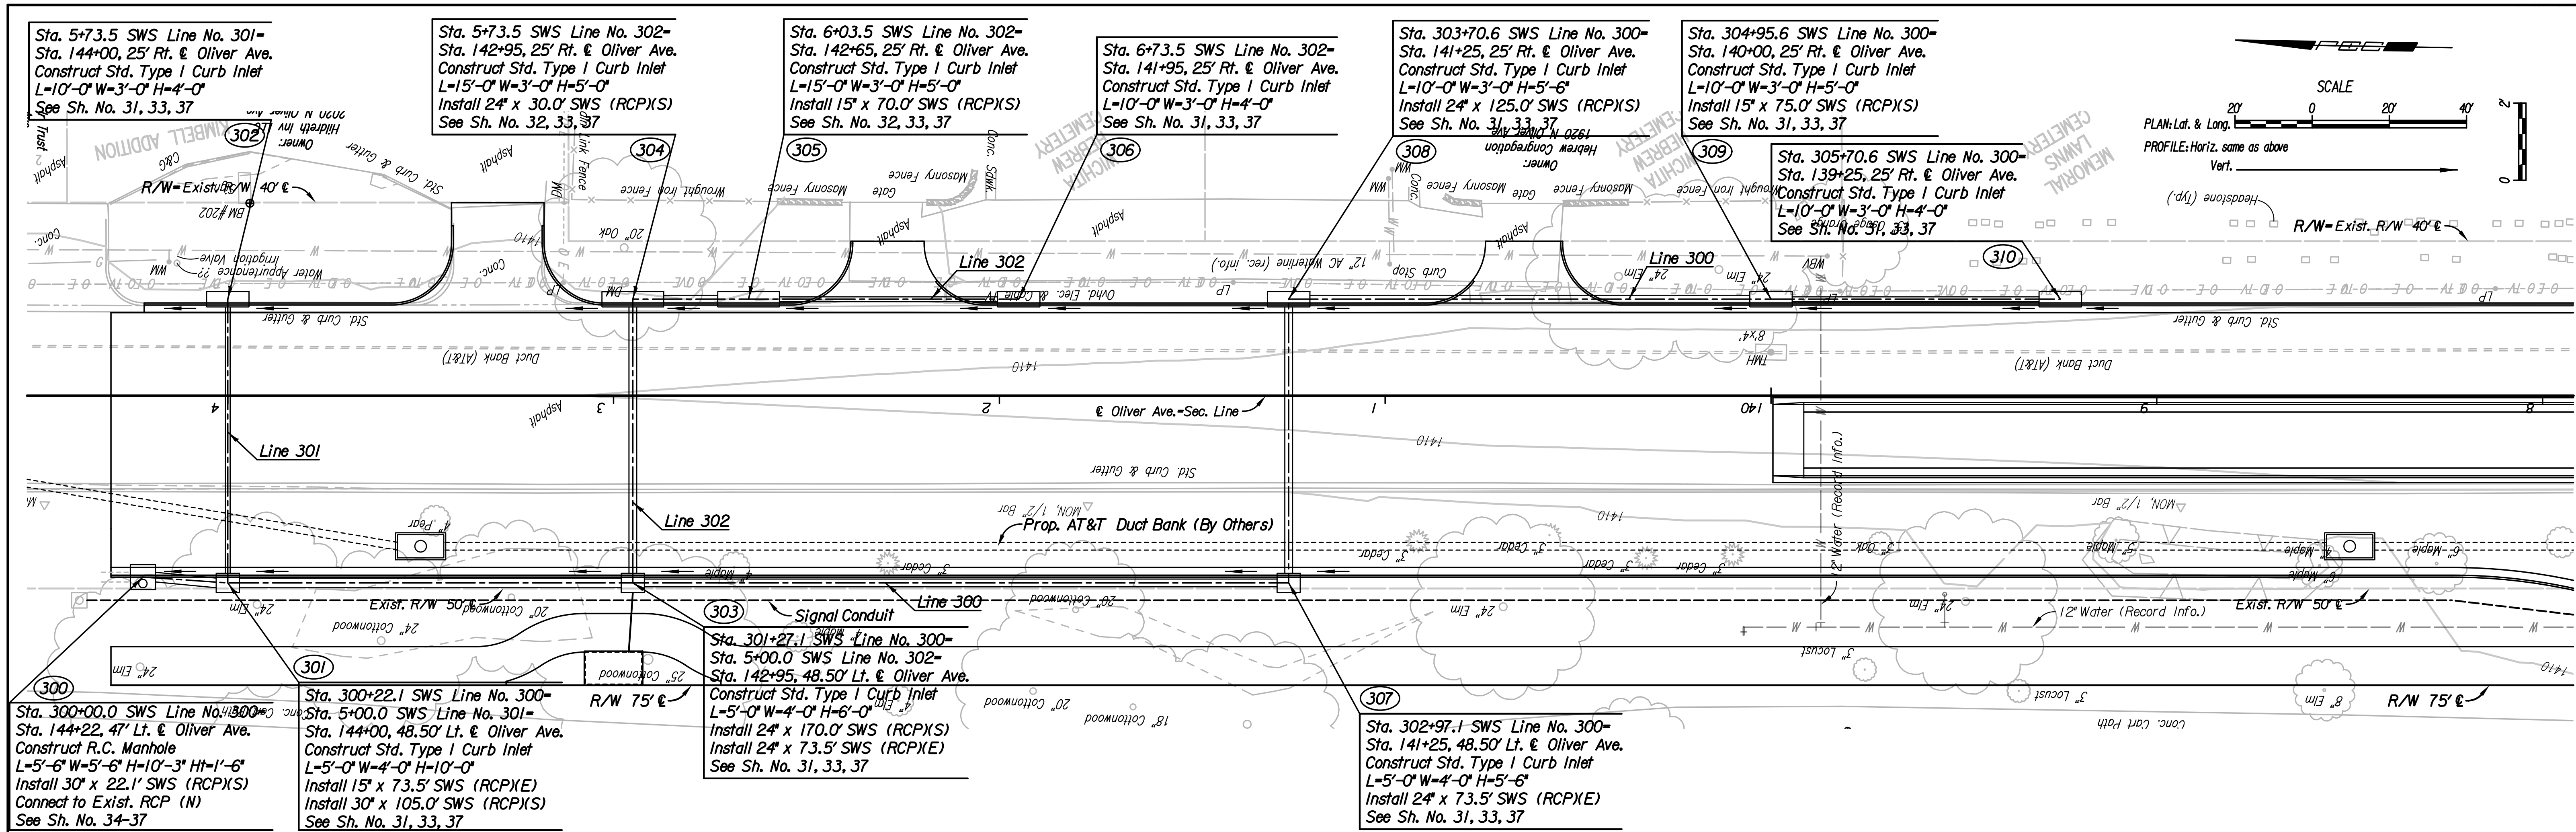

17TH STREET AND OLIVER INTERSECTION
STORM SEWER PLAN
 LINE NO. 300, 301, 302
 C.O.W. PROJ. NO. 472-85214

PROFESSIONAL ENGINEERING CONSULTANTS, P.A.
 303 SOUTH DOPEKA WICHITA, KS 67202
 316-262-2891 www.pec.com

PEC

Designed by: CKC
 CP, SWB
 Drawn by: CKC
 Date: Dec., 2017
 Job No. 15081

Sheet 19 of 107