
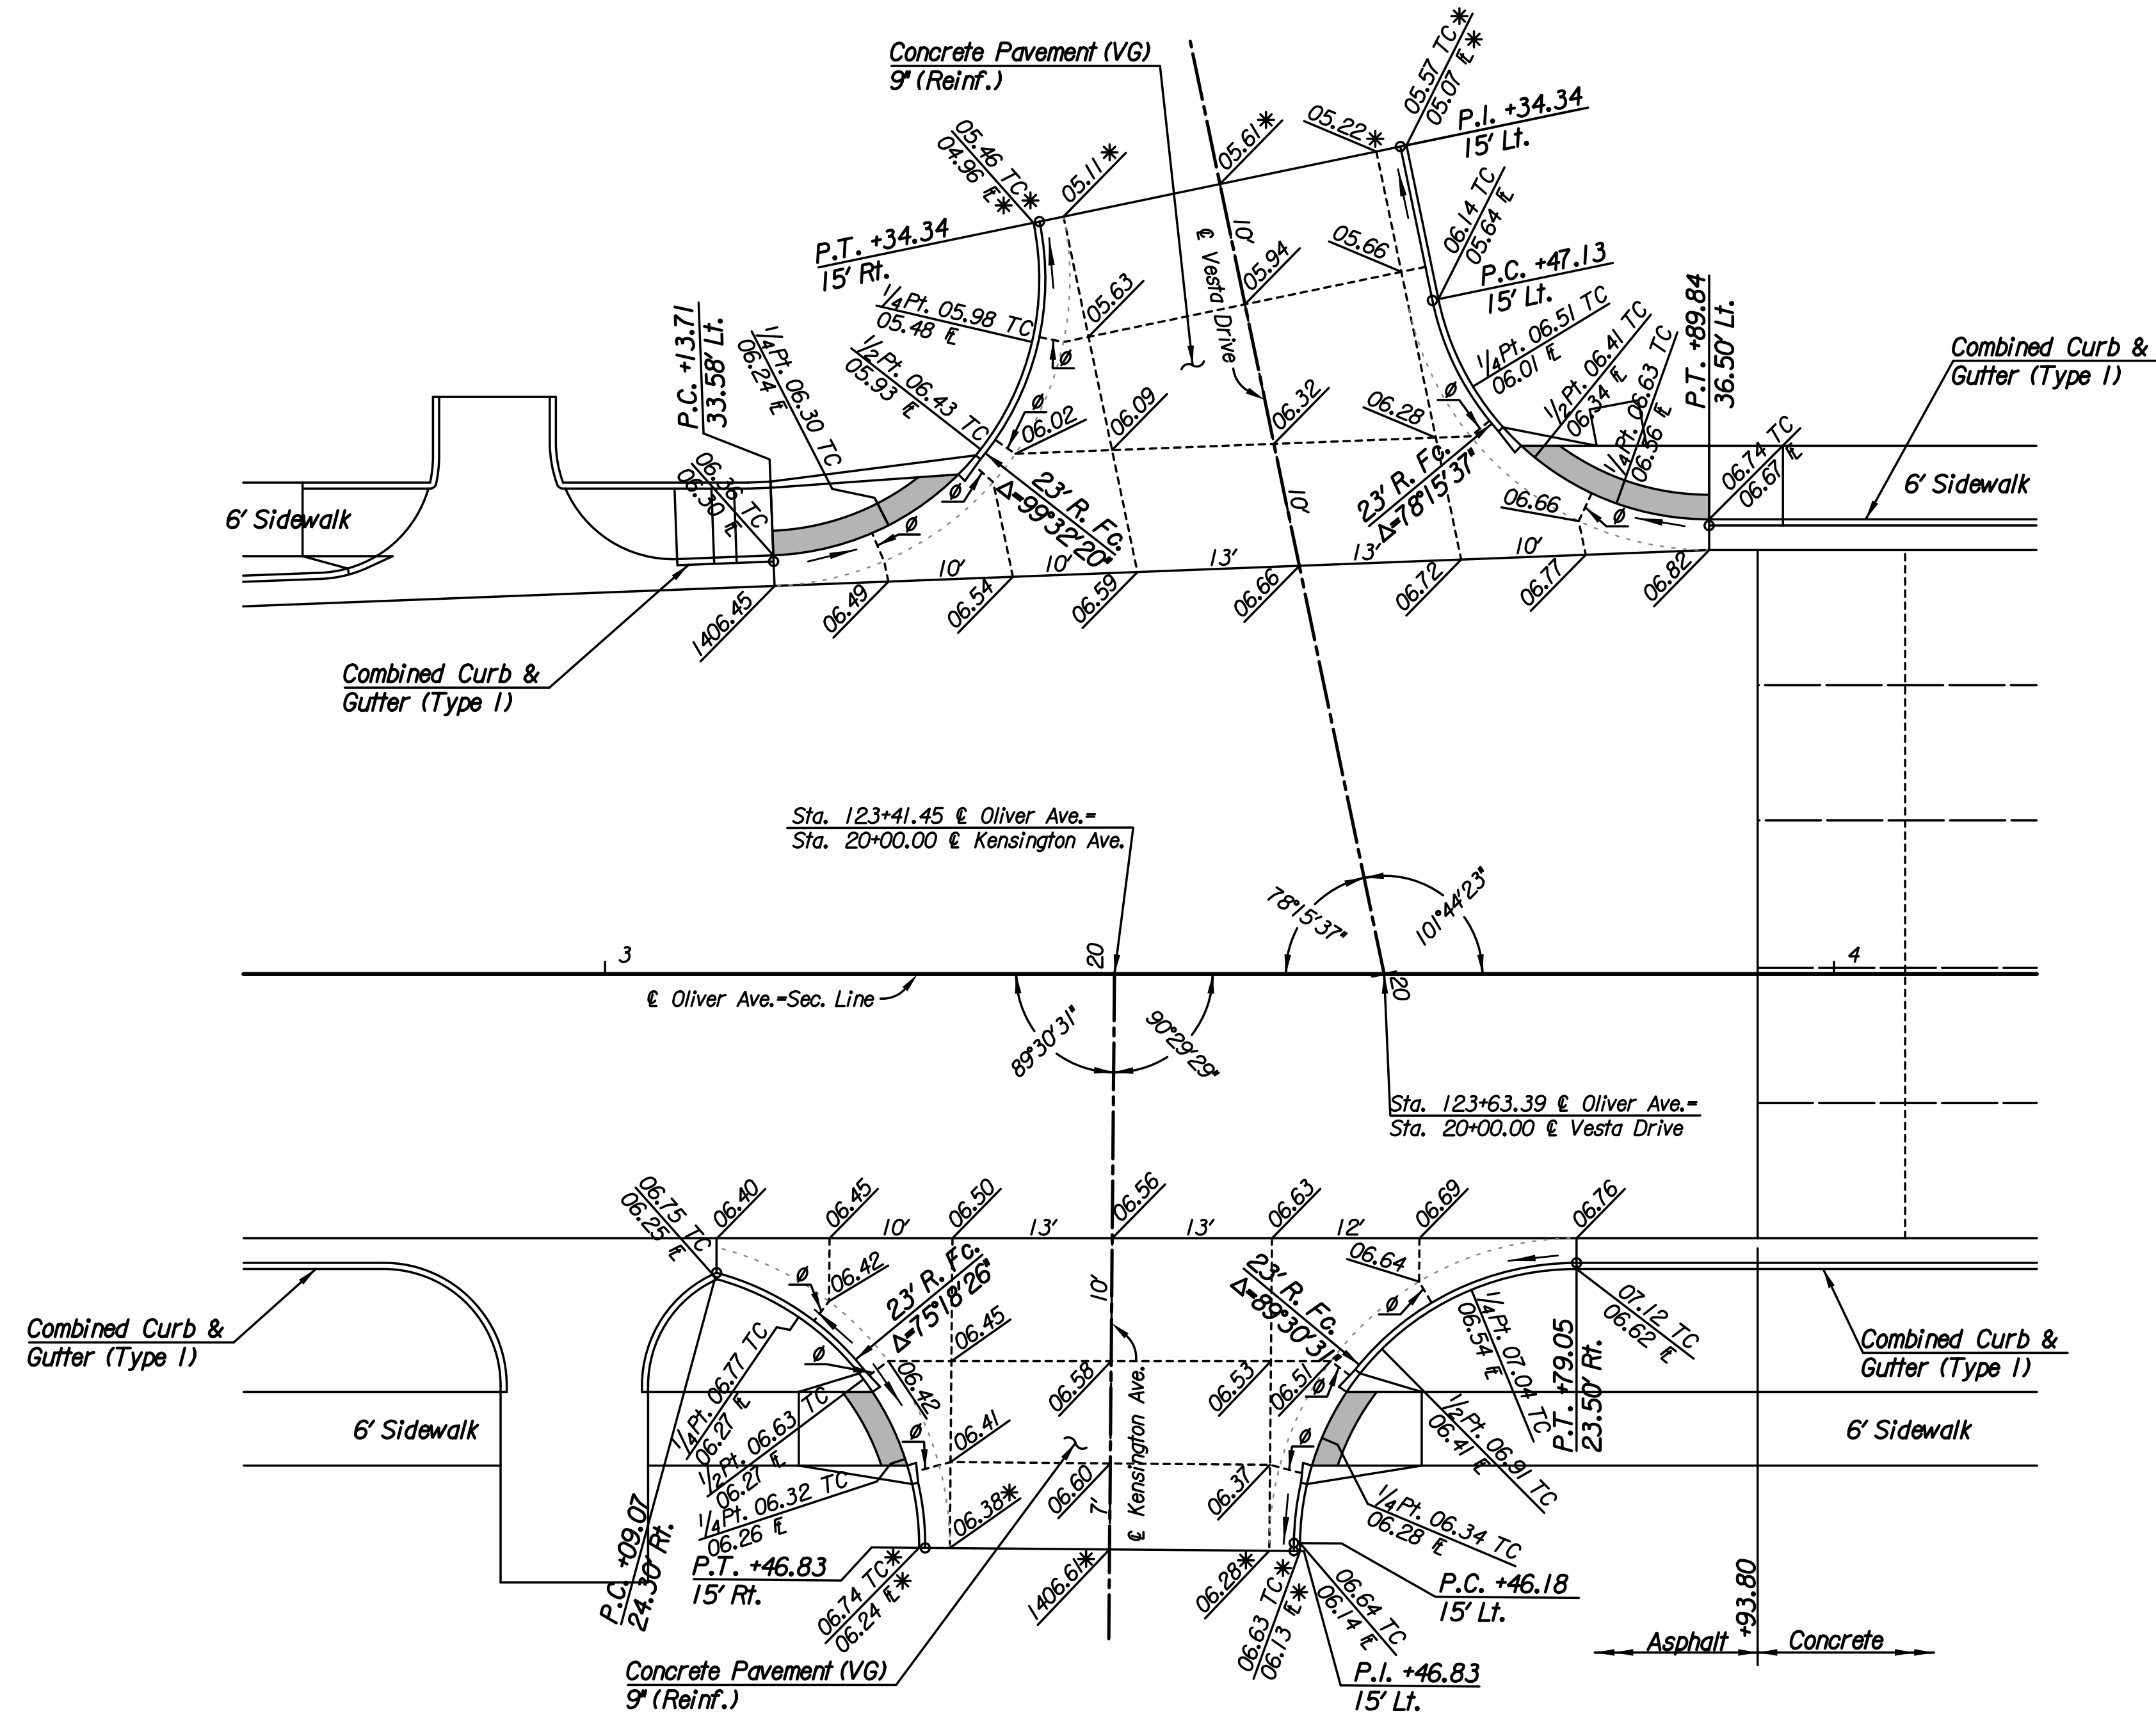


VESTA DRIVE & OLIVER AVE

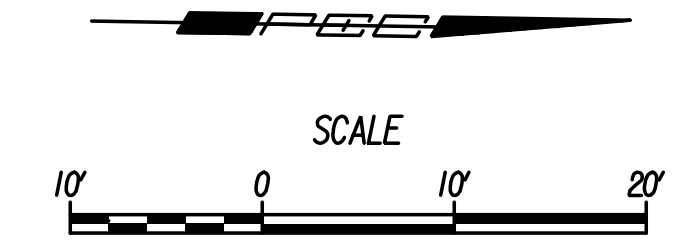

LEGEND

- Contraction Joint (C.J.)
- Longitudinal Joint (L.J.)
- Theoretical Edge of Pavement (No Joint)
- * Match Existing
- ∅ Omit Dowel or Tie Bars

See Sh. No. 28 for Valley Gutter Details.

KENSINGTON AVE & OLIVER AVE

Plotted By: sheldon.bln@date: 12/14/2017 5:38:19 PM
 FILE: U:\Wichita-Civil\2015\15081\000\Trans\Road\DCN Project\Intersection\15081- Vesta & Kensington Int.dgn

No.	Revision	By	Date
17TH STREET AND OLIVER INTERSECTION			
INTERSECTION DETAILS			
VESTA DRIVE & KENSINGTON AVE			
GARY JANZEN, P.E.—CITY ENGINEER CITY OF WICHITA PROJECT NO. 472-85214			
PROFESSIONAL ENGINEERING CONSULTANTS, P.A. 303 SOUTH TOPEKA WICHITA, KS 67202 316-262-2691 www.pec1.com			
Designed by	CKC	Job No.	15081
Drawn by	CP, SVB	Date	Dec., 2017
			Sht. 21 of 107