
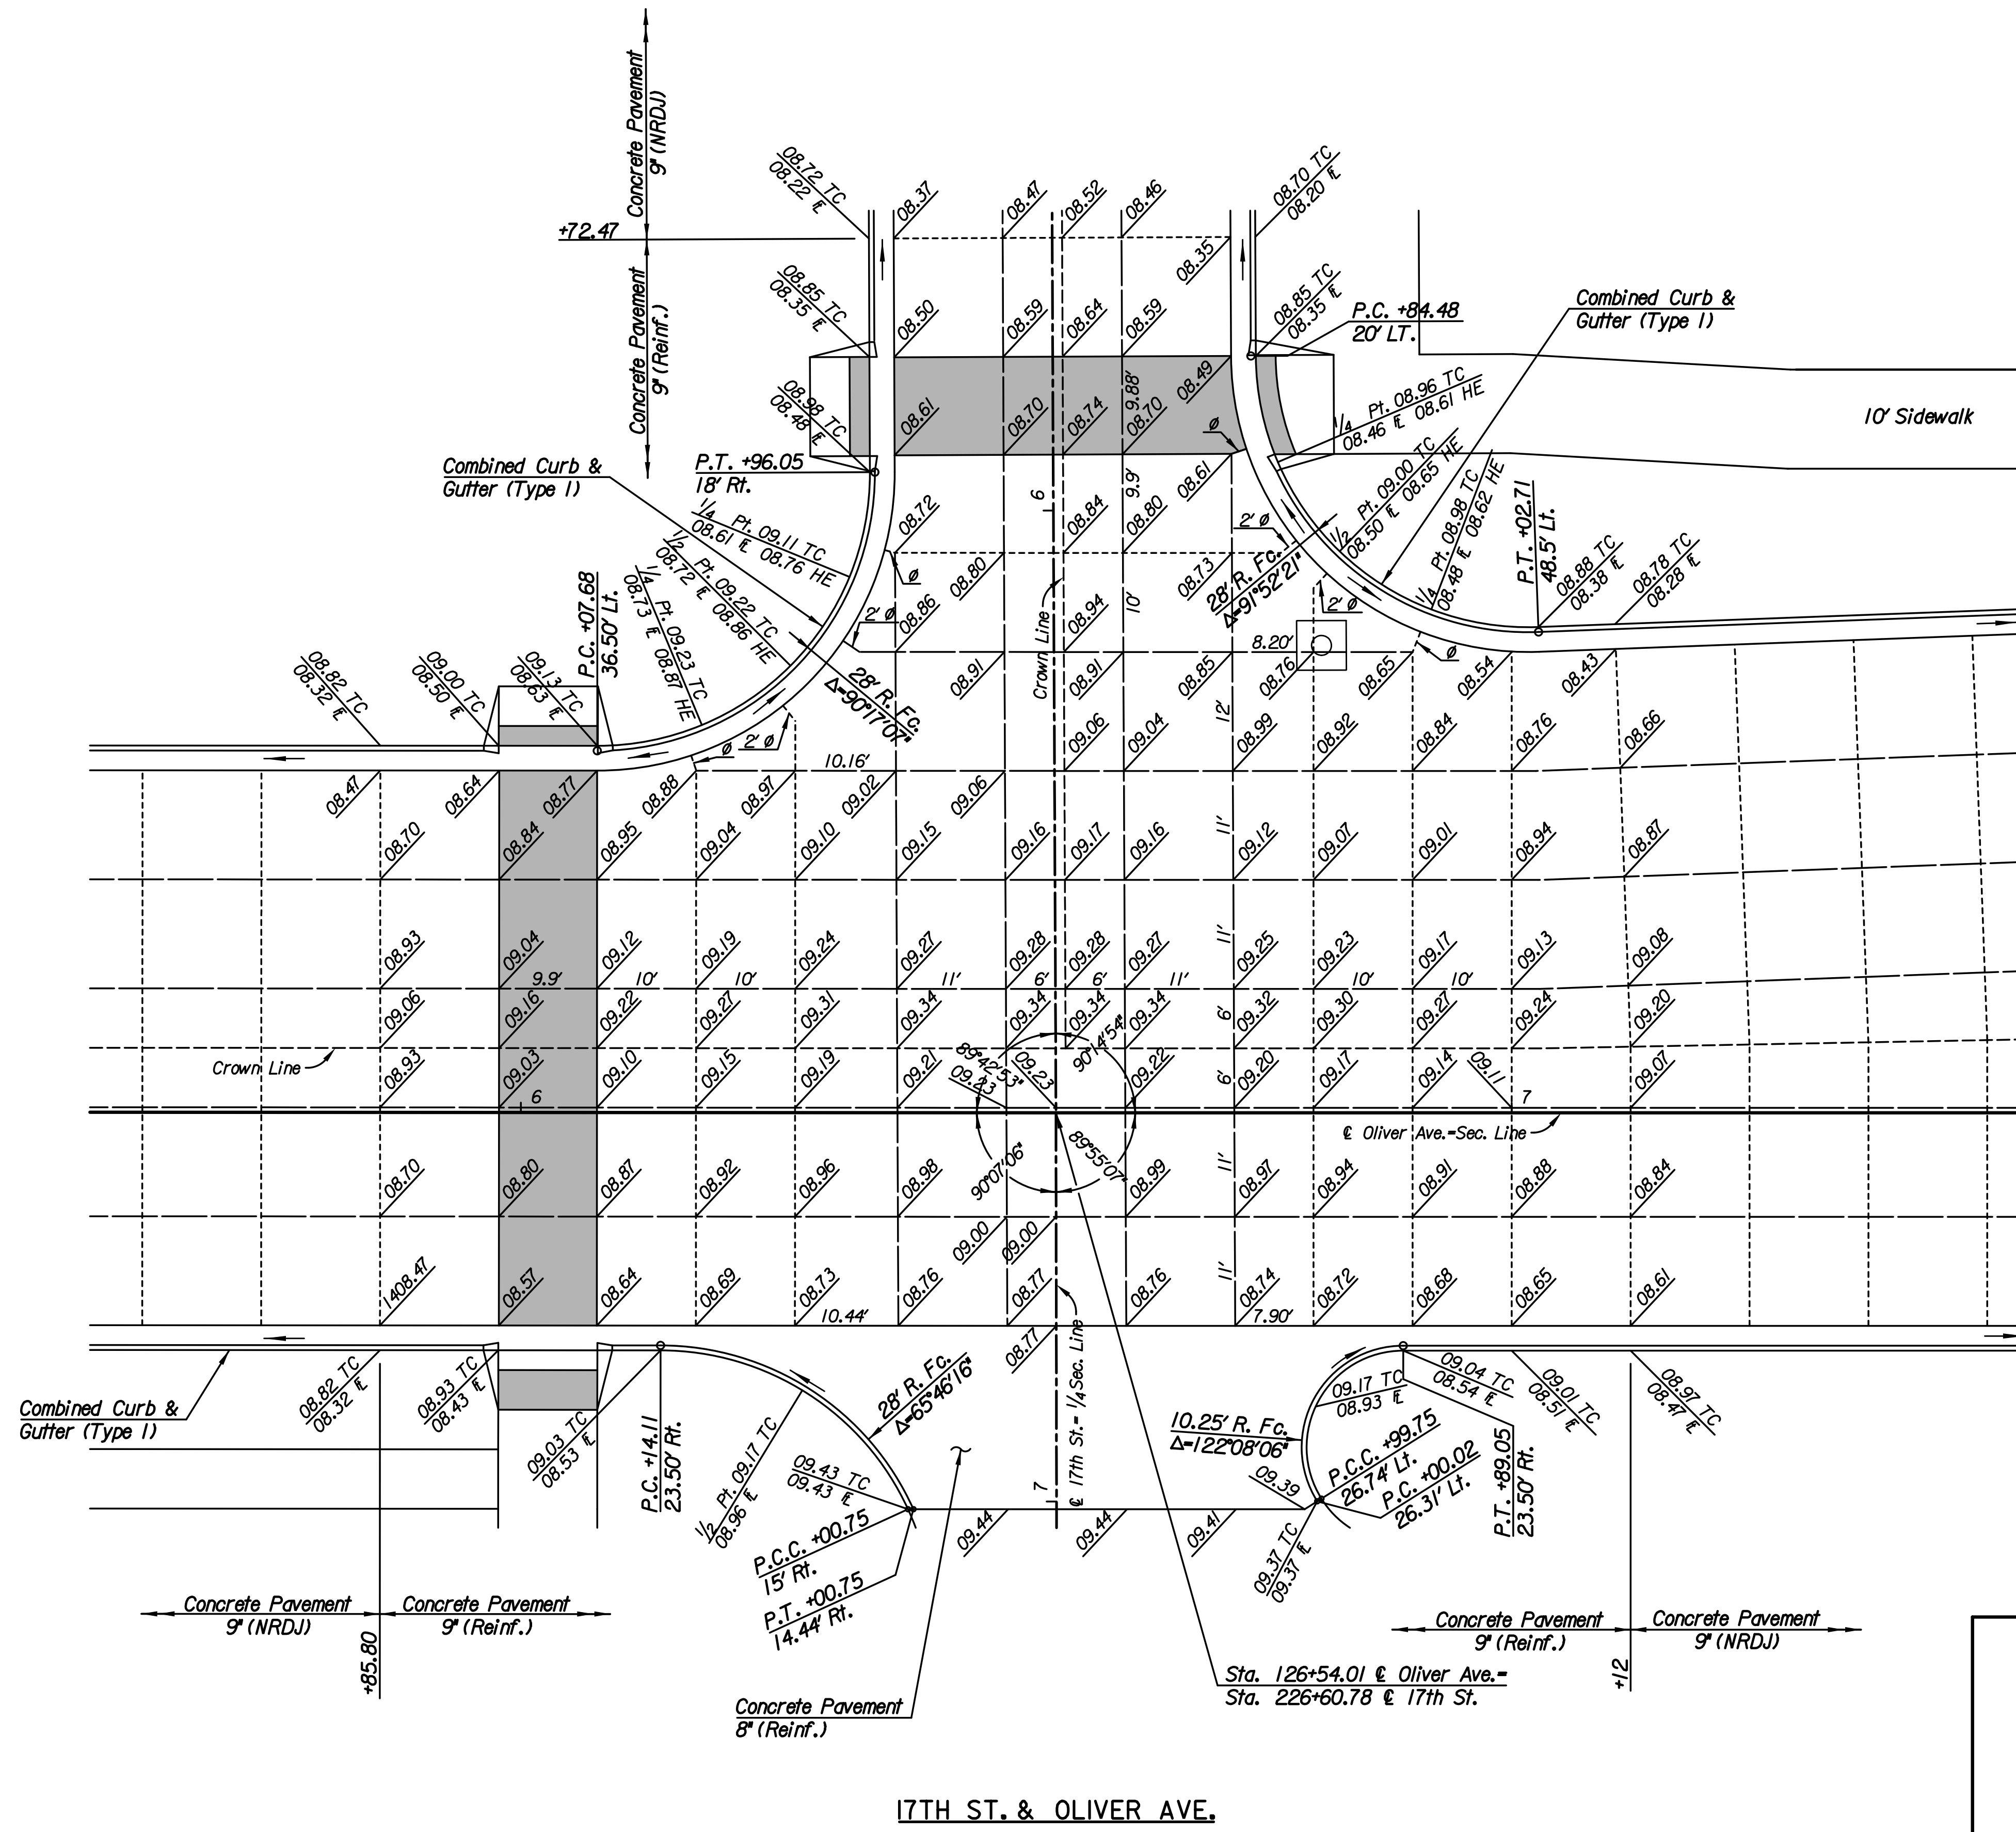


Plotted By: sheldon.bln@date: 12/14/2017 5:41:54 PM
 FILE: U:\Wichita-Civil\2015\1508\1000\Trans\Road\DCN Project\Intersection\1508-17th & Oliver Int.dgn

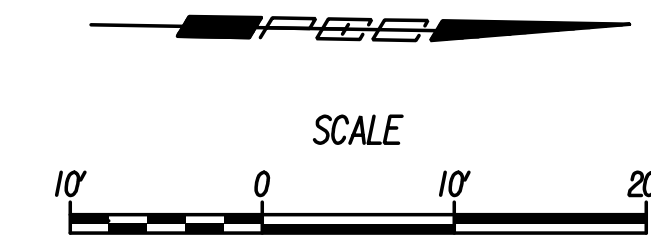

- LEGEND**
- Contraction Joint (C.J.)
 - Longitudinal Joint (L.J.)
 - ∅ Omit Dowel or Tie Bars

See Sh. No. 25 for Joint Details.

17TH ST. & OLIVER AVE.

No.	Revision	By	Date
17TH STREET AND OLIVER INTERSECTION			
INTERSECTION DETAILS			
17TH ST. & OLIVER AVE.			
GARY JANZEN, P.E.-CITY ENGINEER CITY OF WICHITA PROJECT NO. 472-85214			
PEC PROFESSIONAL ENGINEERING CONSULTANTS, P.A. 303 SOUTH TOPEKA WICHITA, KS 67202 316-262-2691 www.pec1.com			
Designed by	CKC	Job No.	15081
Drawn by	CP, SVB	Date	Dec., 2017
			Sht. 22 of 107