
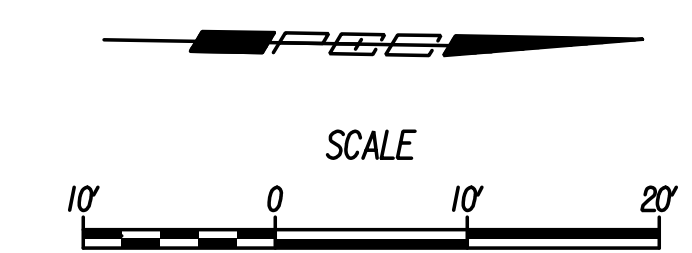



Plotted By: sheldon.bin@date: 12/14/2017 5:43:25 PM
 FILE: U:\Wichita-Civil\2015\1508\000\Trans\Road\DCN Project\Intersection\1508-Ent & Oliver Int.dgn

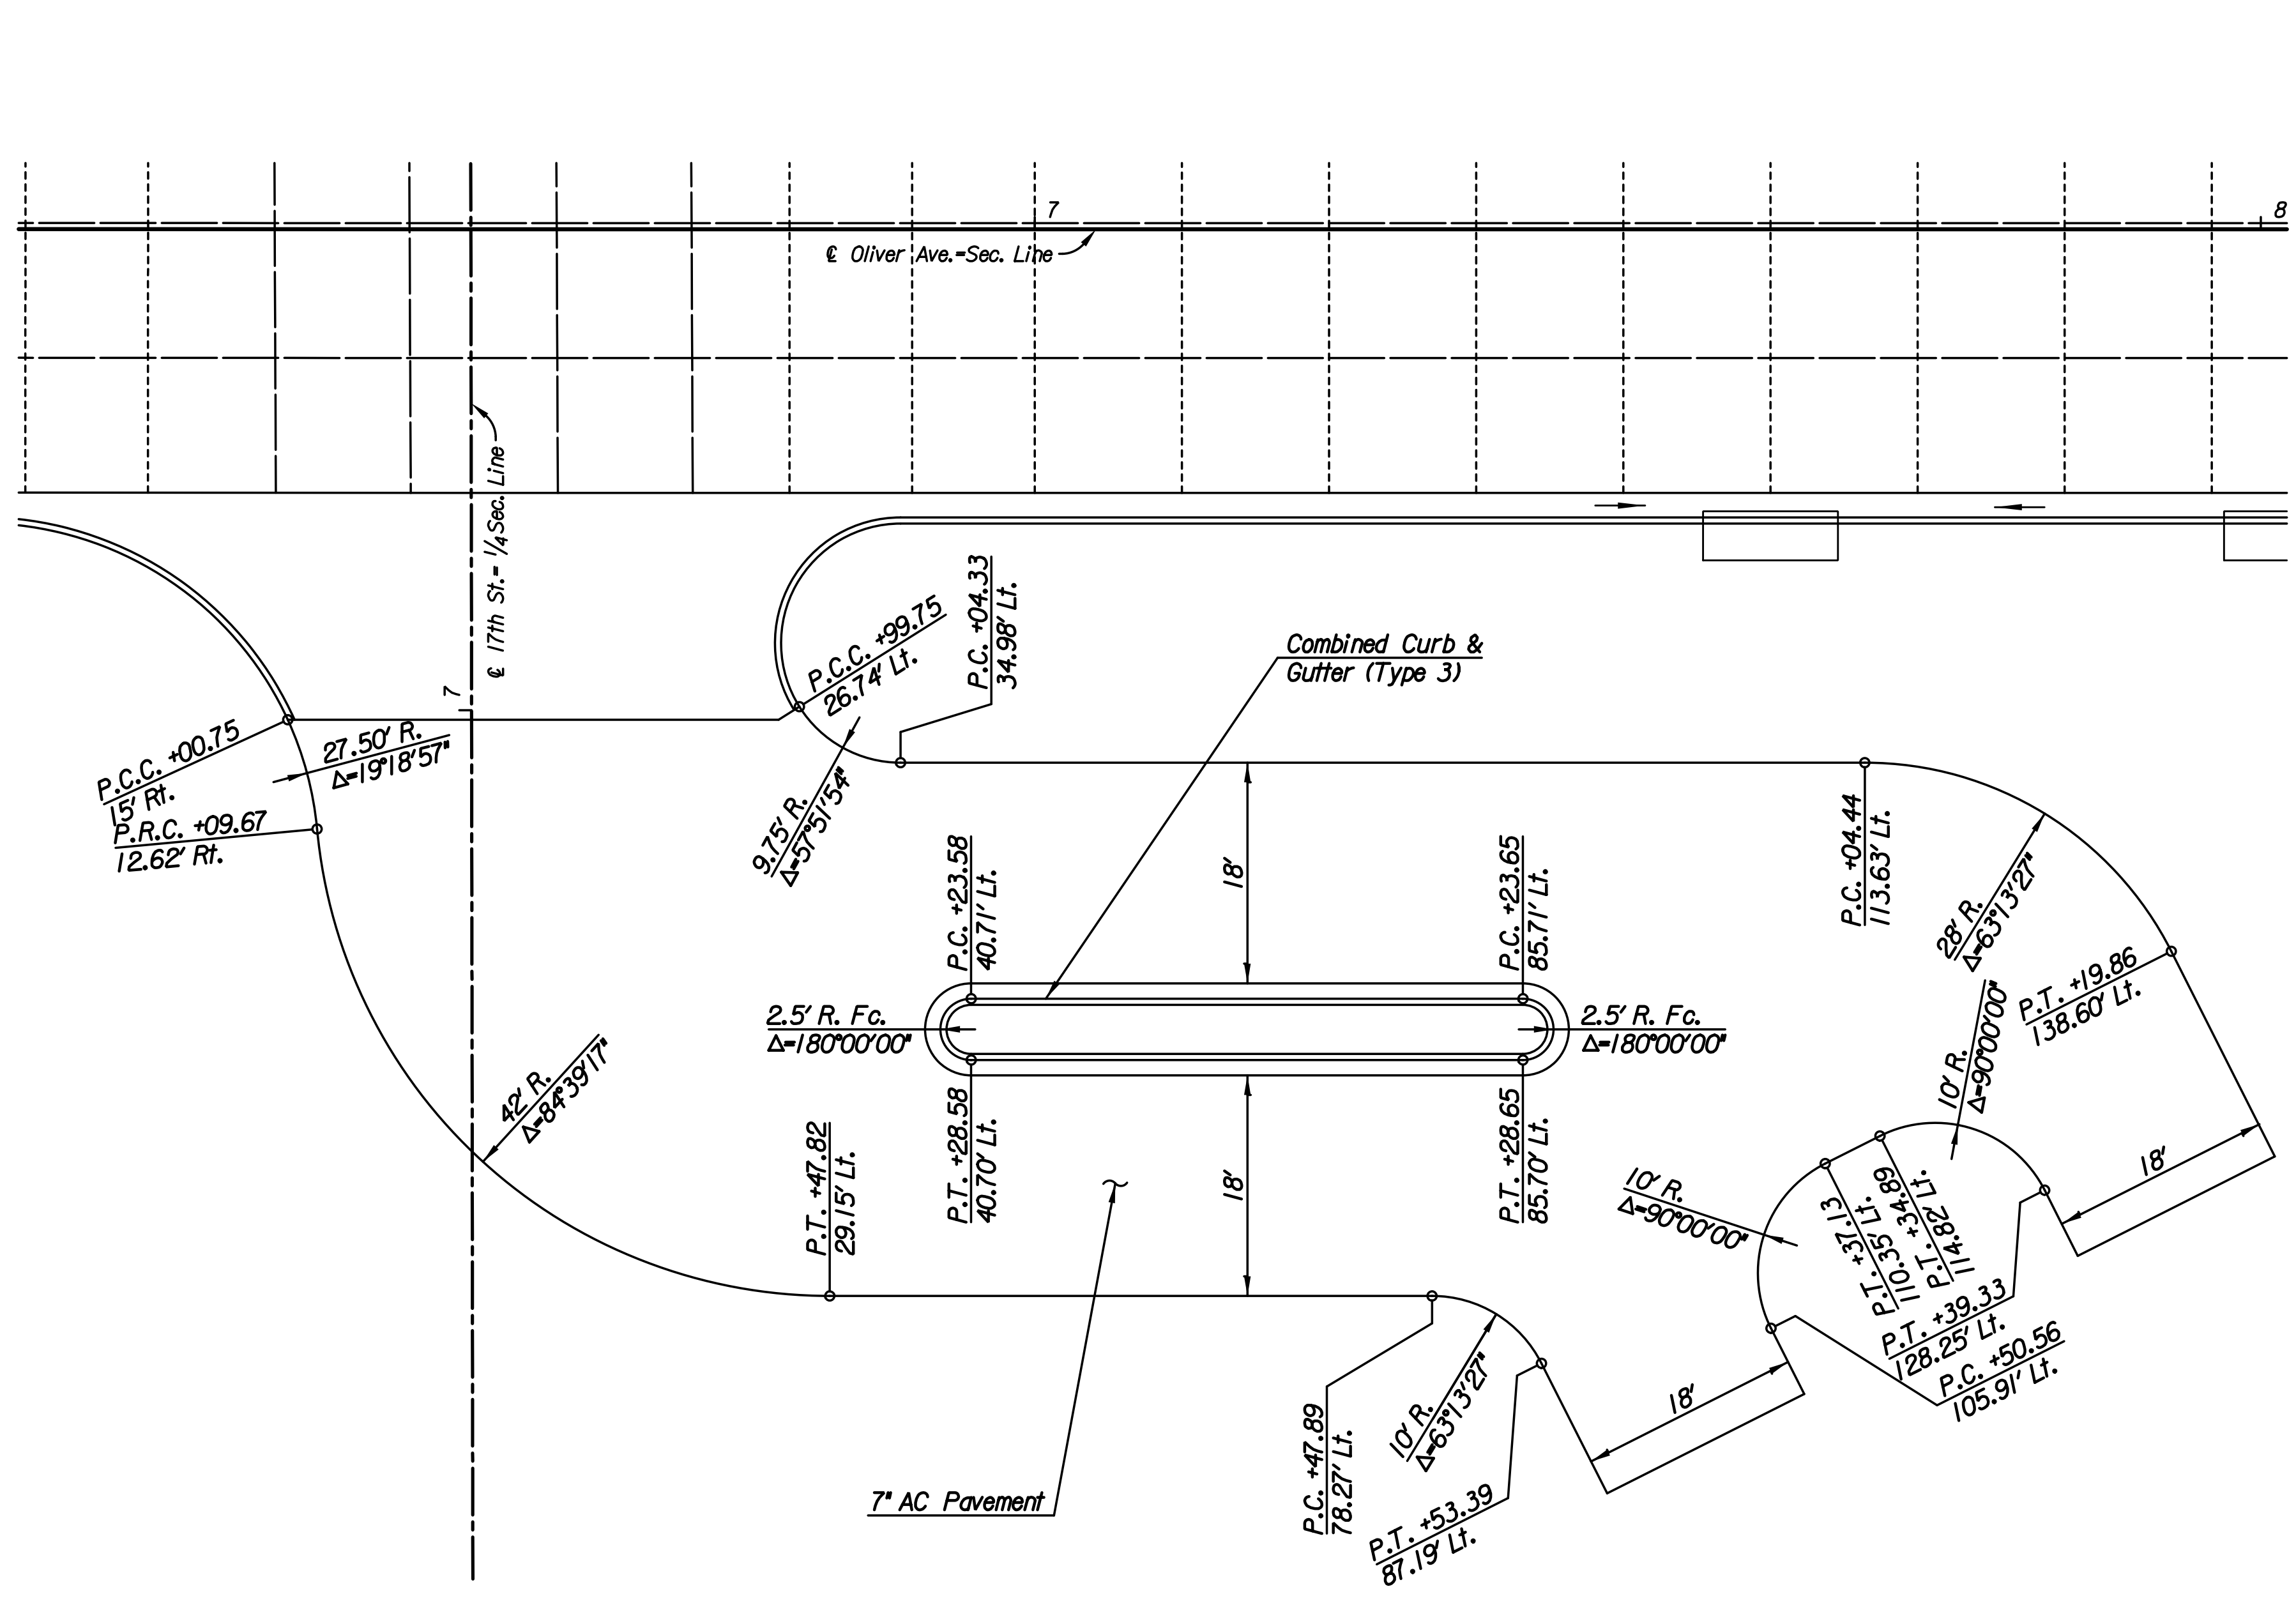

No.	Revision	By	Date
17TH STREET AND OLIVER INTERSECTION			
INTERSECTION DETAILS			
CEMETERY ENTRANCE			
GARY JANZEN, P.E.-CITY ENGINEER CITY OF WICHITA PROJECT NO. 472-85214			
 PEC PROFESSIONAL ENGINEERING CONSULTANTS, P.A. 303 SOUTH TOPEKA WICHITA, KS 67202 316-262-2691 www.pec1.com			
Designed by	CKC	Job No.	15081
Drawn by	CP, SVB	Date	Dec., 2017
			Sht. 23 of 107