


- Legend**
- Phase I
  - Phase II
  - Phase III
  - Phase IV

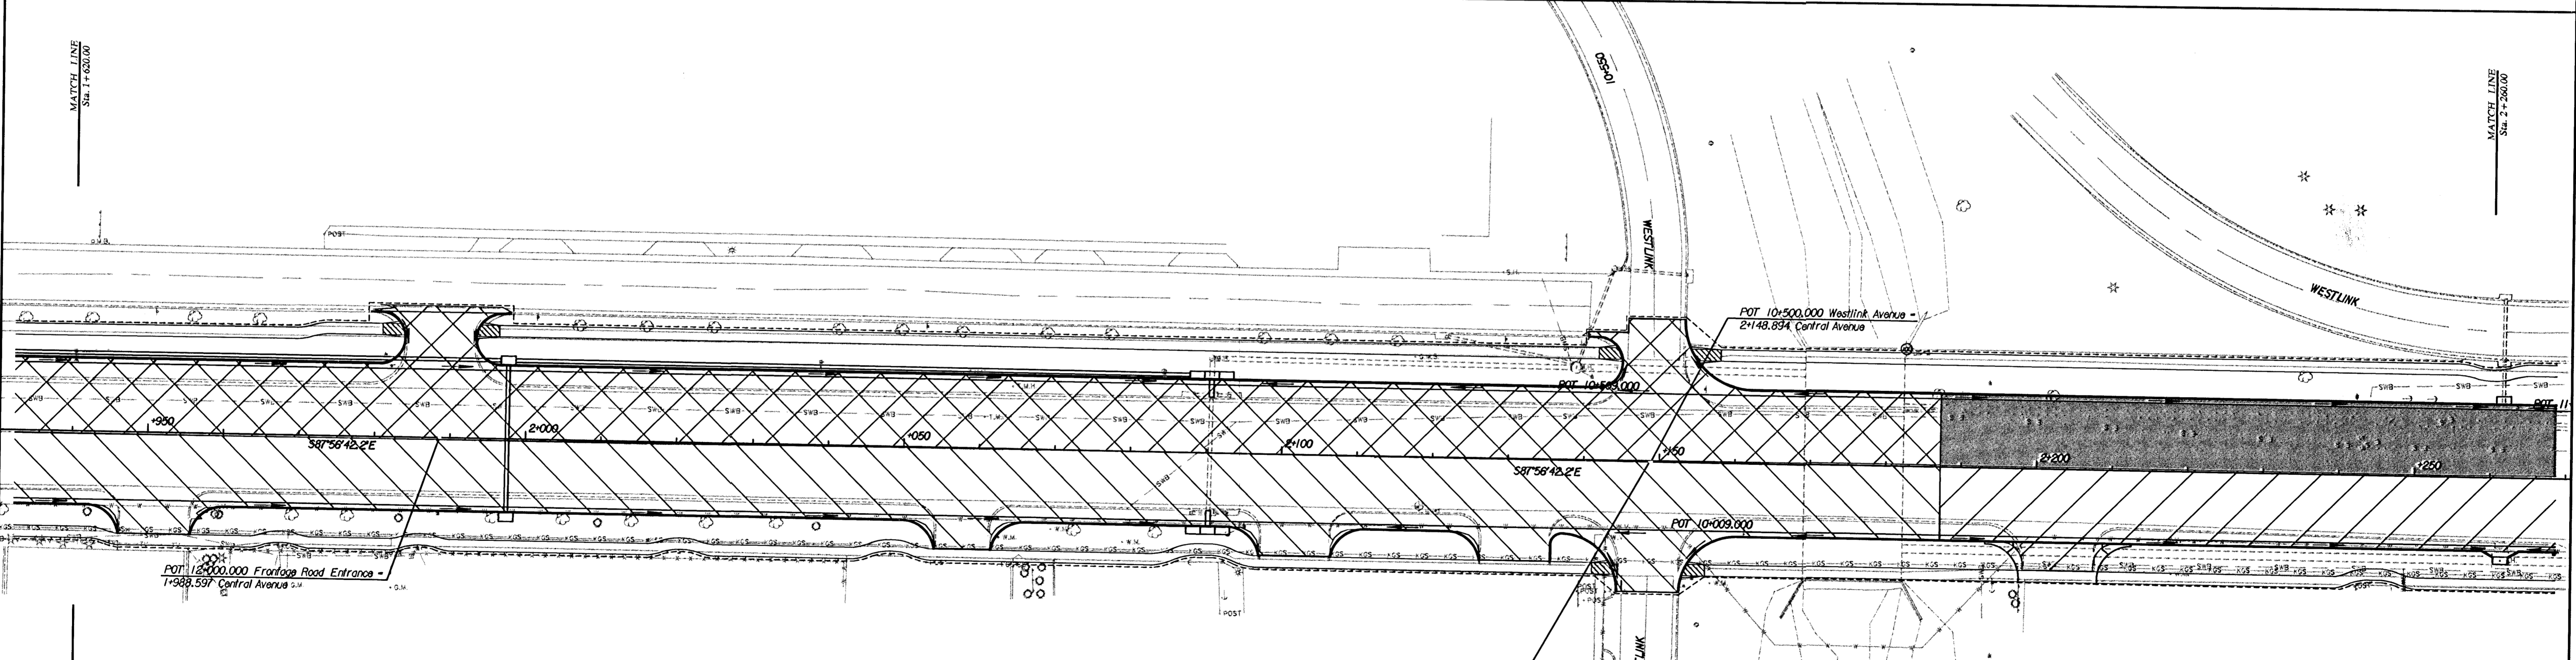

CITY OF WICHITA CENTRAL AVENUE IMPROVEMENTS <b>CONSTRUCTION PHASING</b> Sta. 1+620.000 - Sta. 2+260.000			
WICHITA		KANSAS	
DESIGNED <b>B.A.L.</b>	DATE 1/2003	DRAWN <b>M.P.M.</b>	DATE 1/2003
TRANSSYSTEMS 245 North Waco, Suite 420 Wichita, Kansas 67203		SCALE 1:400	SHEET NO. 38