



Plotted By: sheldon.bin@date: 12/15/2017 9:47:54 AM  
 FILE: U:\Wichita-Civil\2015\15081\000\TranRoad\100N Project\Signing & Marking\15081-Signing & Marking Plan\_134.dgn

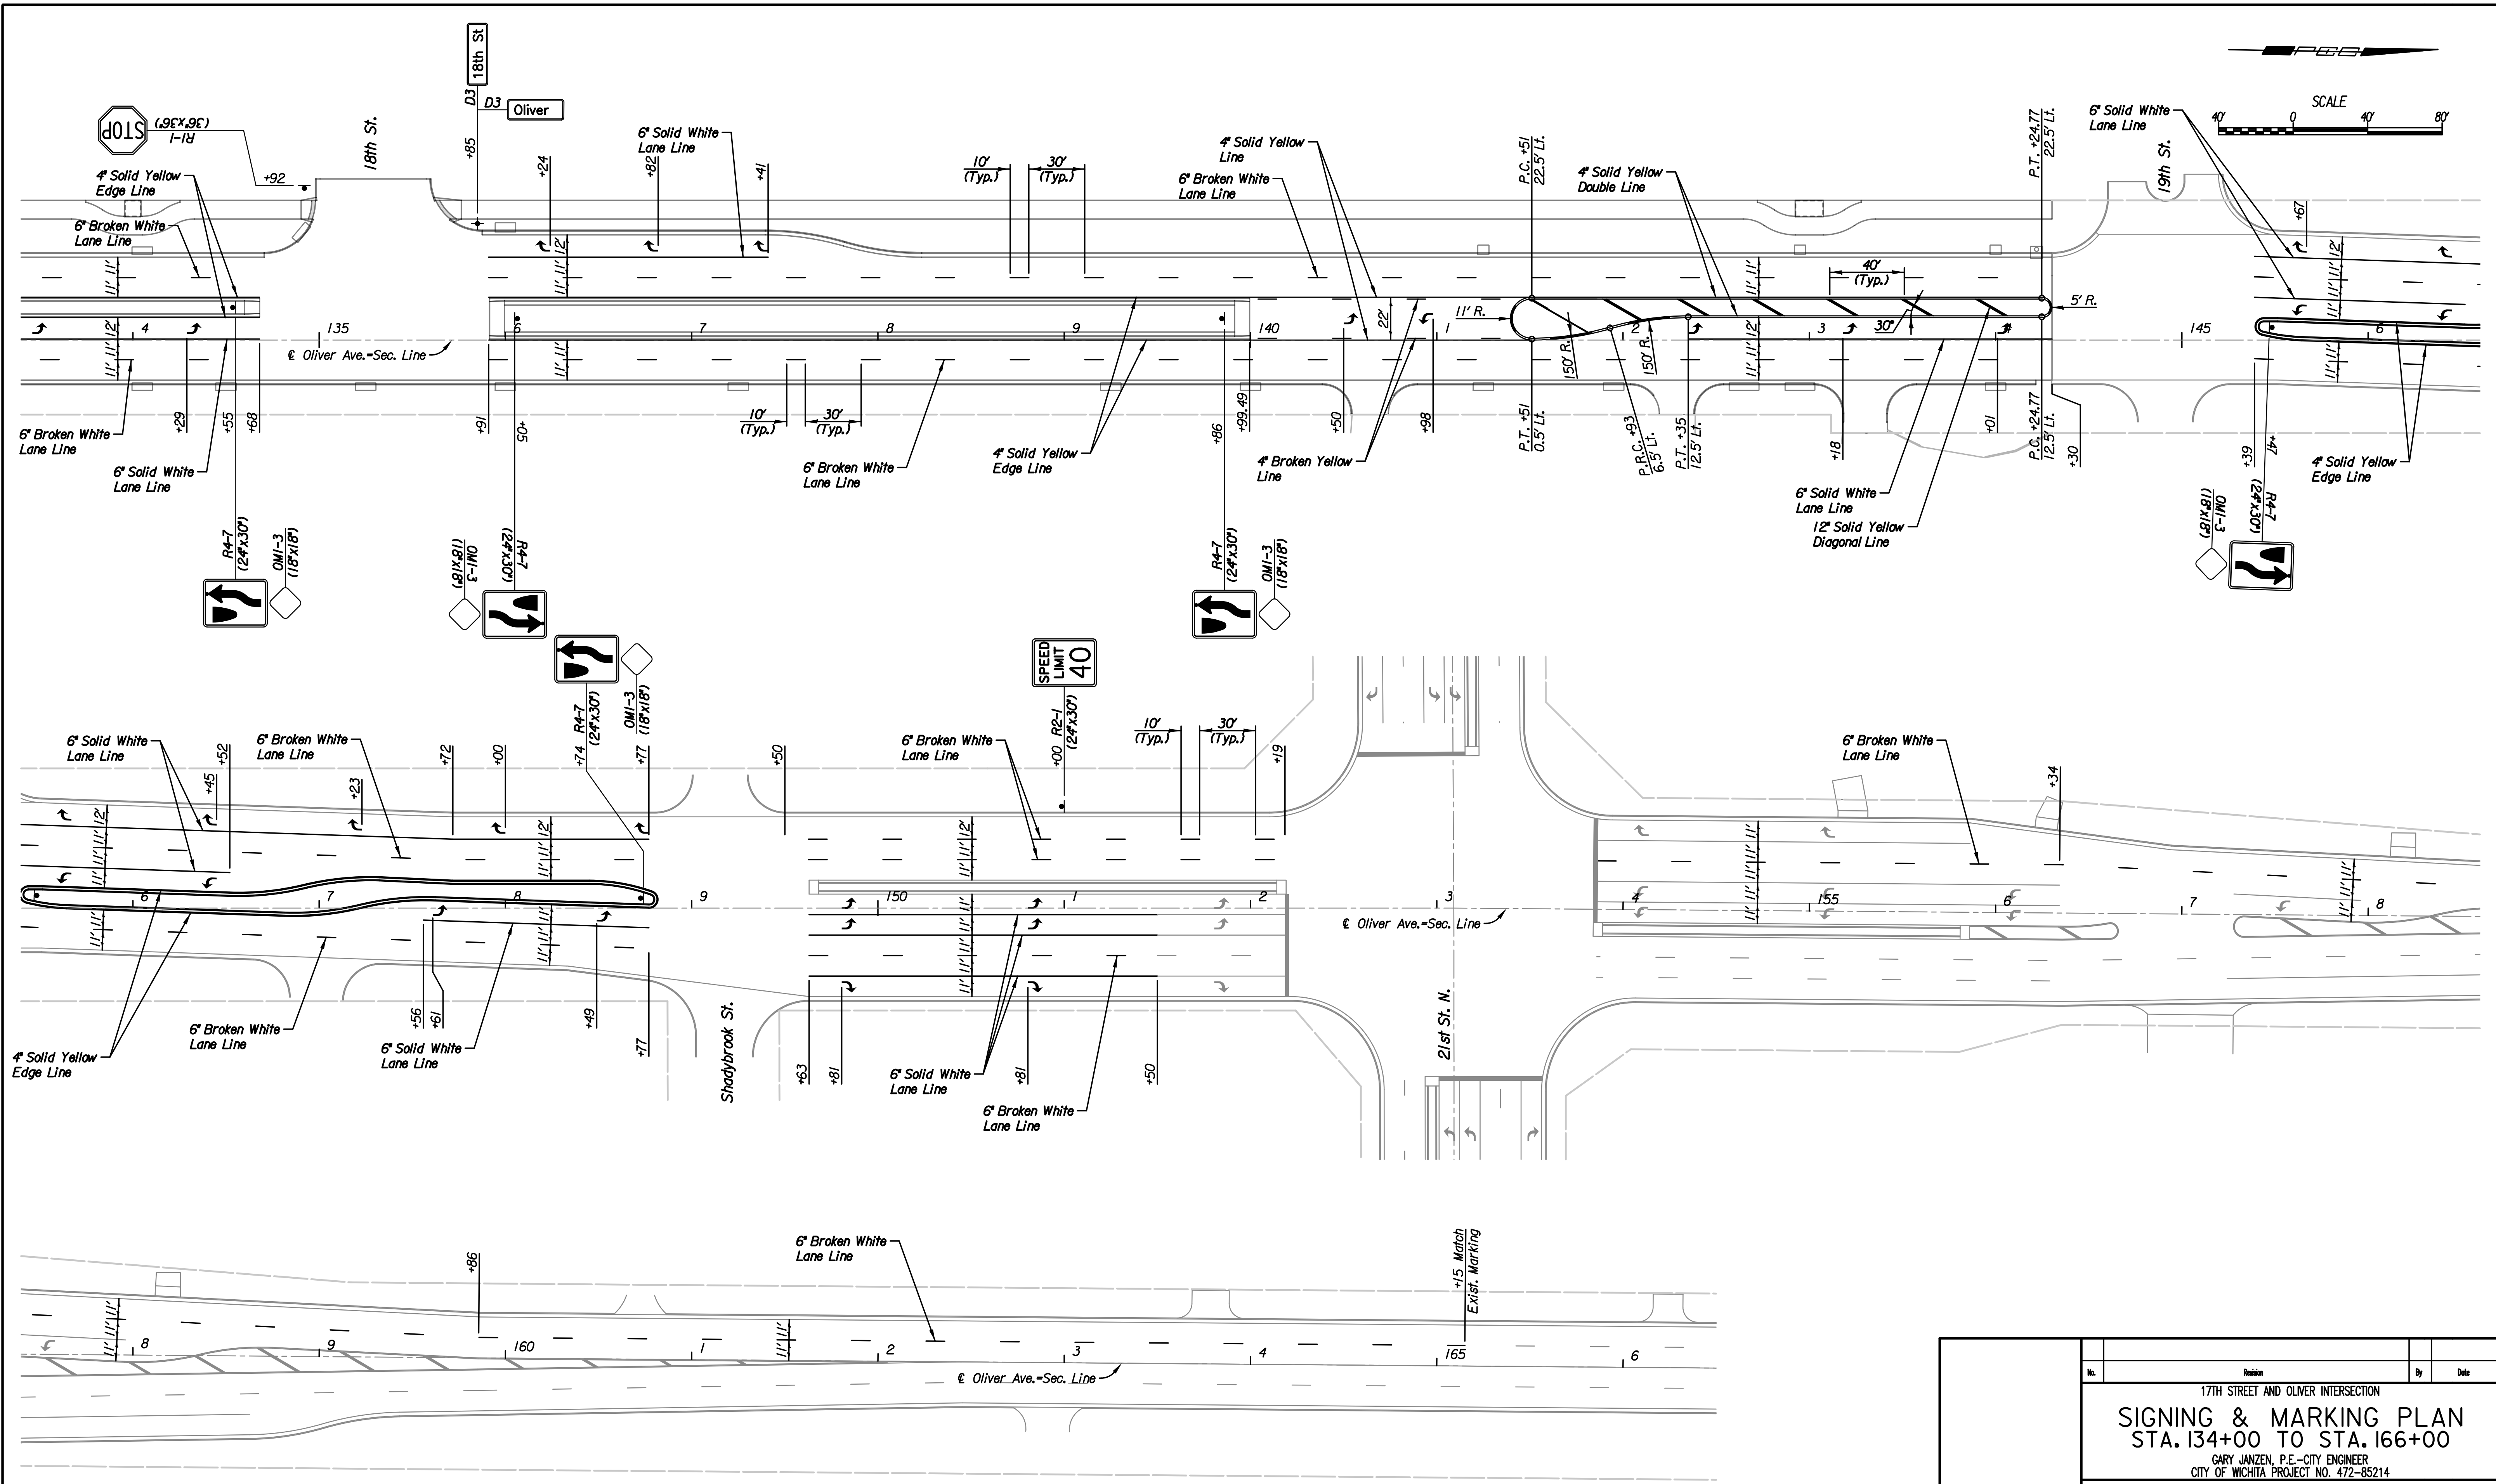

No.	Revision	By	Date
17TH STREET AND OLIVER INTERSECTION			
<b>SIGNING &amp; MARKING PLAN</b>			
STA. 134+00 TO STA. 166+00			
GARY JANZEN, P.E.-CITY ENGINEER			
CITY OF WICHITA PROJECT NO. 472-85214			
 <b>PEC</b> PROFESSIONAL ENGINEERING CONSULTANTS, P.A. 303 SOUTH TOPEKA WICHITA, KS 67202 316-262-2691 www.pec1.com			
Designed by	CKC	Job No.	15081
Drawn by	CP, SVB	Date	Dec., 2017
			Sht. 61 of 107