
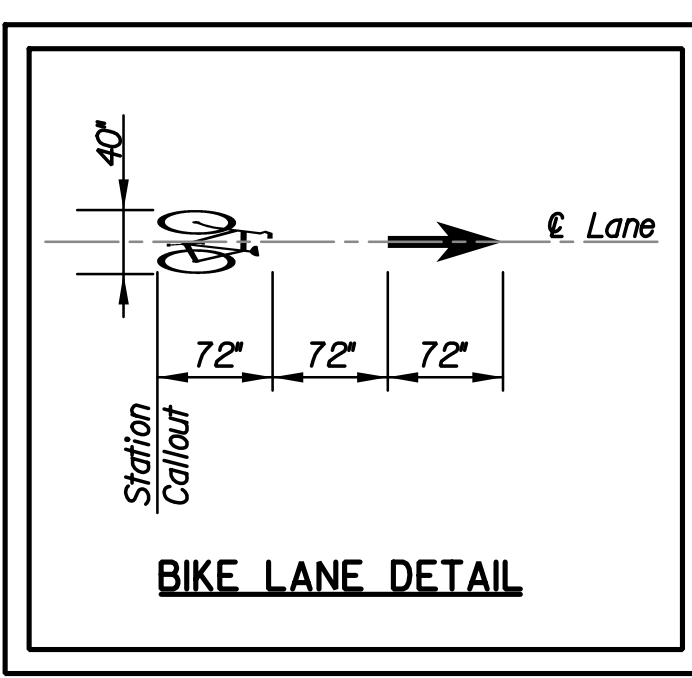
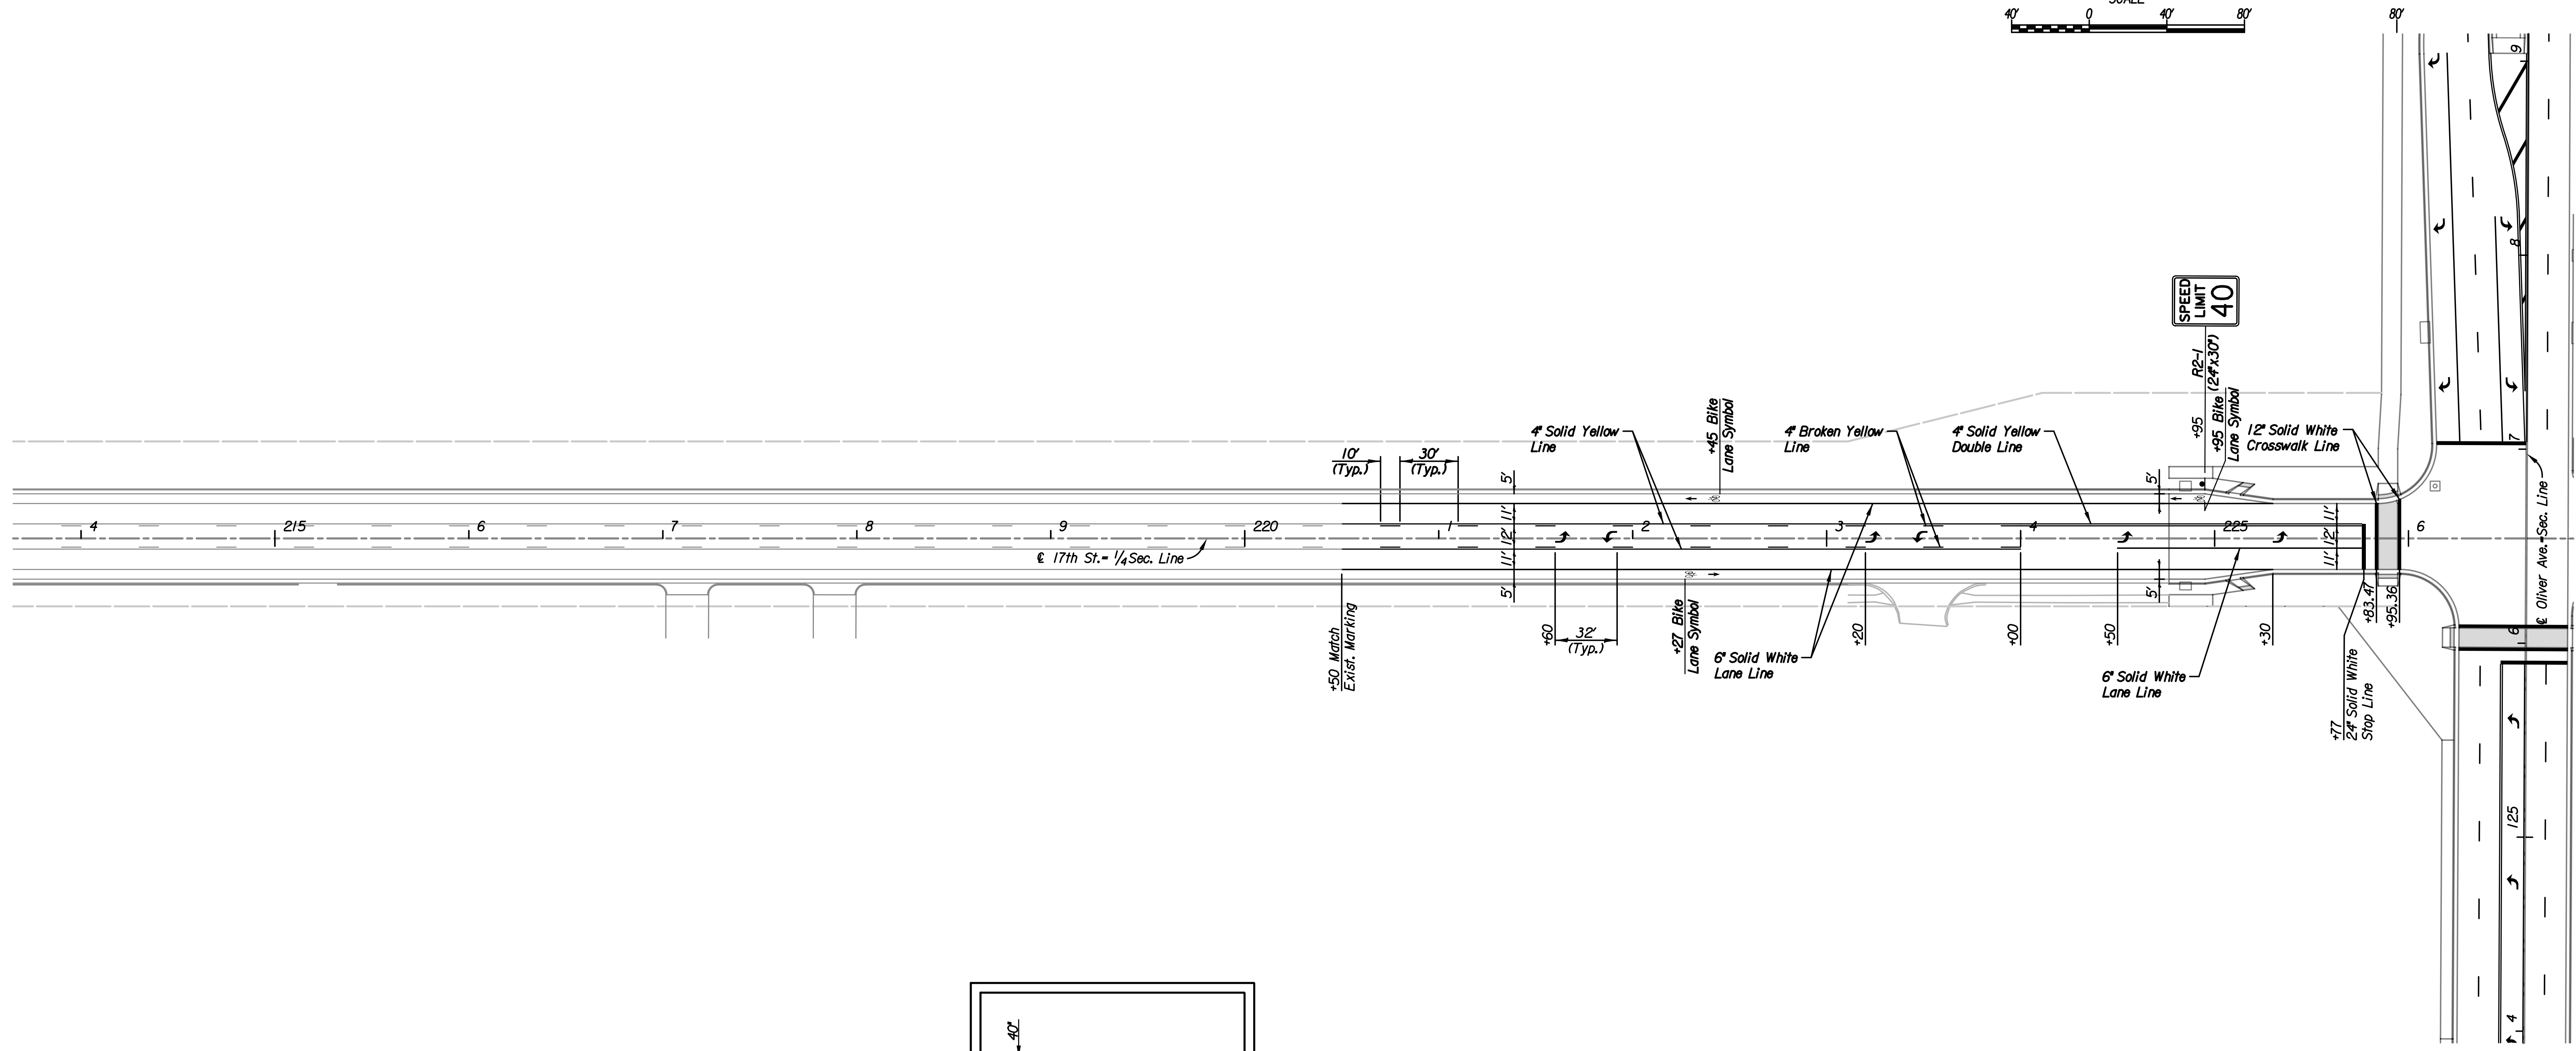


Plotted By: sheldons.bln@date: 12/15/2017 9:49:48 AM
 FILE: U:\Wichita\Civil\2015\1508\000\Trans\Road\DCN Project\Signing & Marking\17th St.dgn

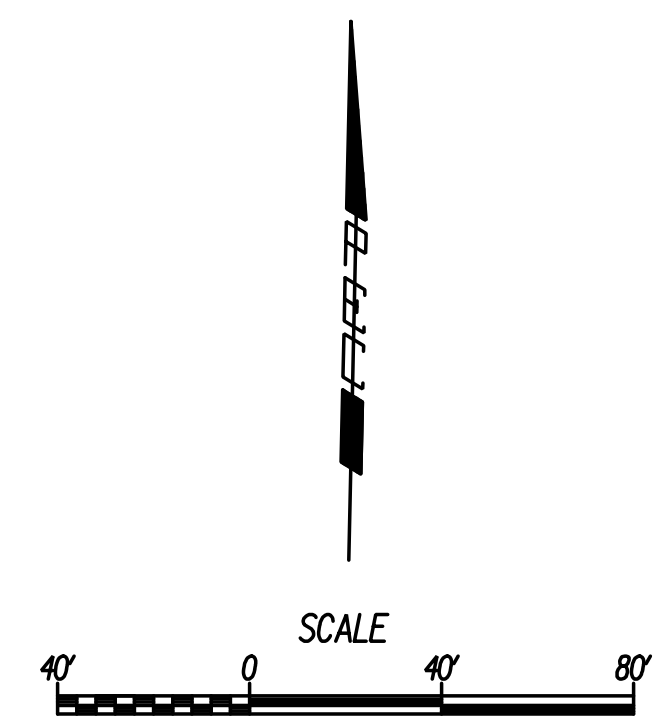

LEGEND
 [Grey Box] Paving Brick

No.	Revision	By	Date
17TH STREET AND OLIVER INTERSECTION			
SIGNING & MARKING PLAN			
STA. 214+00 TO STA. 226+00			
GARY JANZEN, P.E.—CITY ENGINEER CITY OF WICHITA PROJECT NO. 472-85214			
PEC		PROFESSIONAL ENGINEERING CONSULTANTS, P.A. 303 SOUTH TOPEKA WICHITA, KS 67202 316-262-2691 www.pec1.com	
Designed by	CKC	Job No.	15081
Drawn by	CP, SVB	Date	Dec., 2017