



Plotted By: sheldon.bin@date: 12/15/2017 11:17:36 AM
 FILE: U:\Wichita-Civil\2015\15081\000\Trans\Road\DCN Project\Traffic Control\15081-TC Stage 3 & 4 17th St Plan_208.dgn

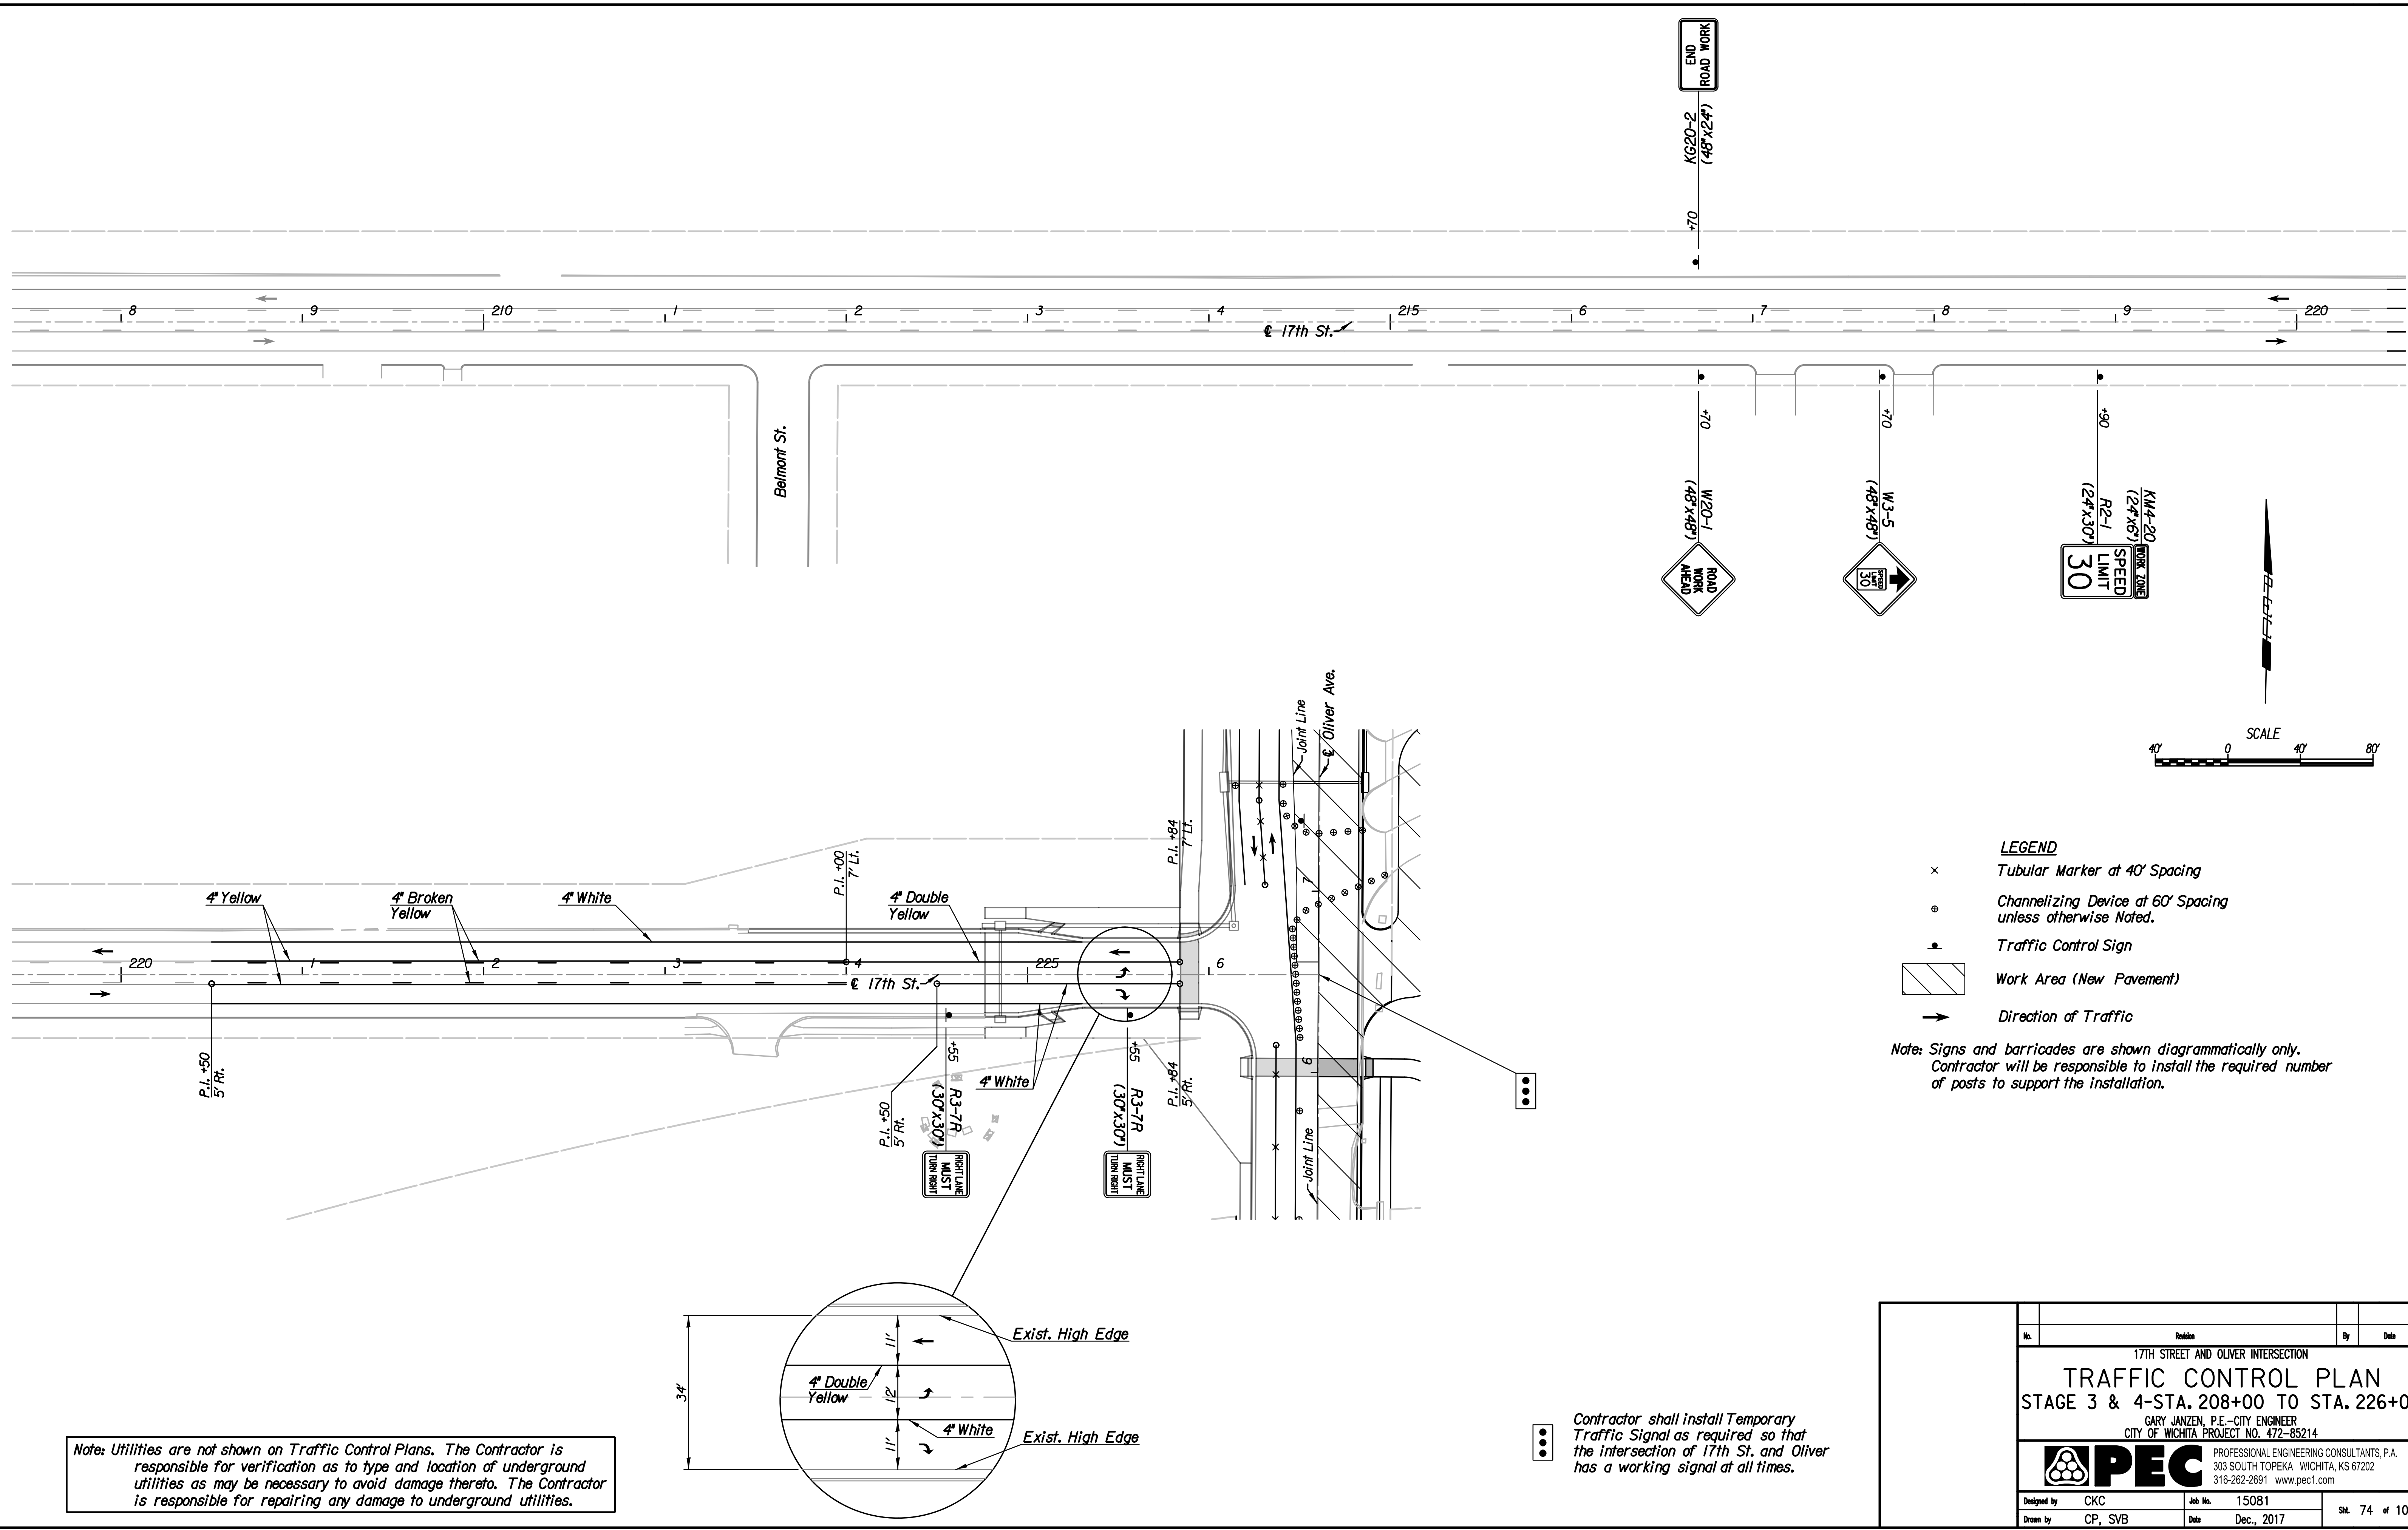

Note: Utilities are not shown on Traffic Control Plans. The Contractor is responsible for verification as to type and location of underground utilities as may be necessary to avoid damage thereto. The Contractor is responsible for repairing any damage to underground utilities.

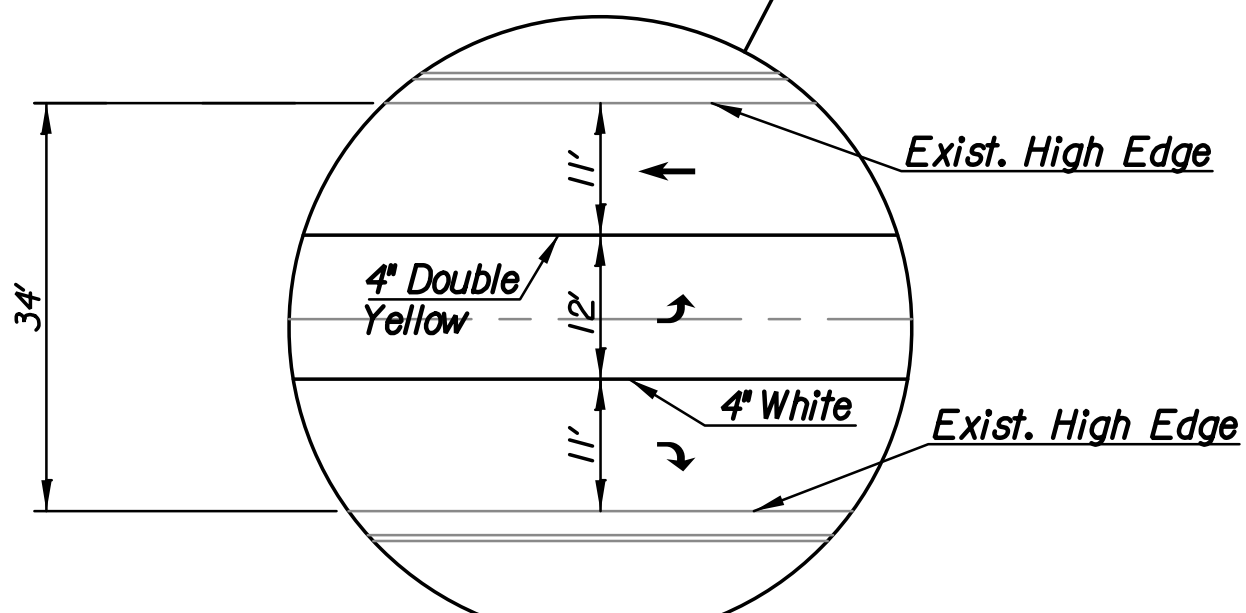

Contractor shall install Temporary Traffic Signal as required so that the intersection of 17th St. and Oliver Ave has a working signal at all times.

LEGEND

- × Tubular Marker at 40' Spacing
- ⊙ Channelizing Device at 60' Spacing unless otherwise Noted.
- ▲ Traffic Control Sign
- ▨ Work Area (New Pavement)
- ➔ Direction of Traffic

Note: Signs and barricades are shown diagrammatically only. Contractor will be responsible to install the required number of posts to support the installation.



| | | | |
|--|----------|---------|----------------|
| No. | Revision | By | Date |
| 17TH STREET AND OLIVER INTERSECTION | | | |
| TRAFFIC CONTROL PLAN | | | |
| STAGE 3 & 4-STA. 208+00 TO STA. 226+00 | | | |
| GARY JANZEN, P.E.-CITY ENGINEER CITY OF WICHITA PROJECT NO. 472-85214 | | | |
| PEC PROFESSIONAL ENGINEERING CONSULTANTS, P.A. 303 SOUTH TOPEKA WICHITA, KS 67202 316-262-2691 www.pec1.com | | | |
| Designed by | CKC | Job No. | 15081 |
| Drawn by | CP, SVB | Date | Dec., 2017 |
| | | | Sht. 74 of 107 |