


PROJECT NO.	YEAR	SHEET NO.	TOTAL SHEETS
472-85214	2017	88	107

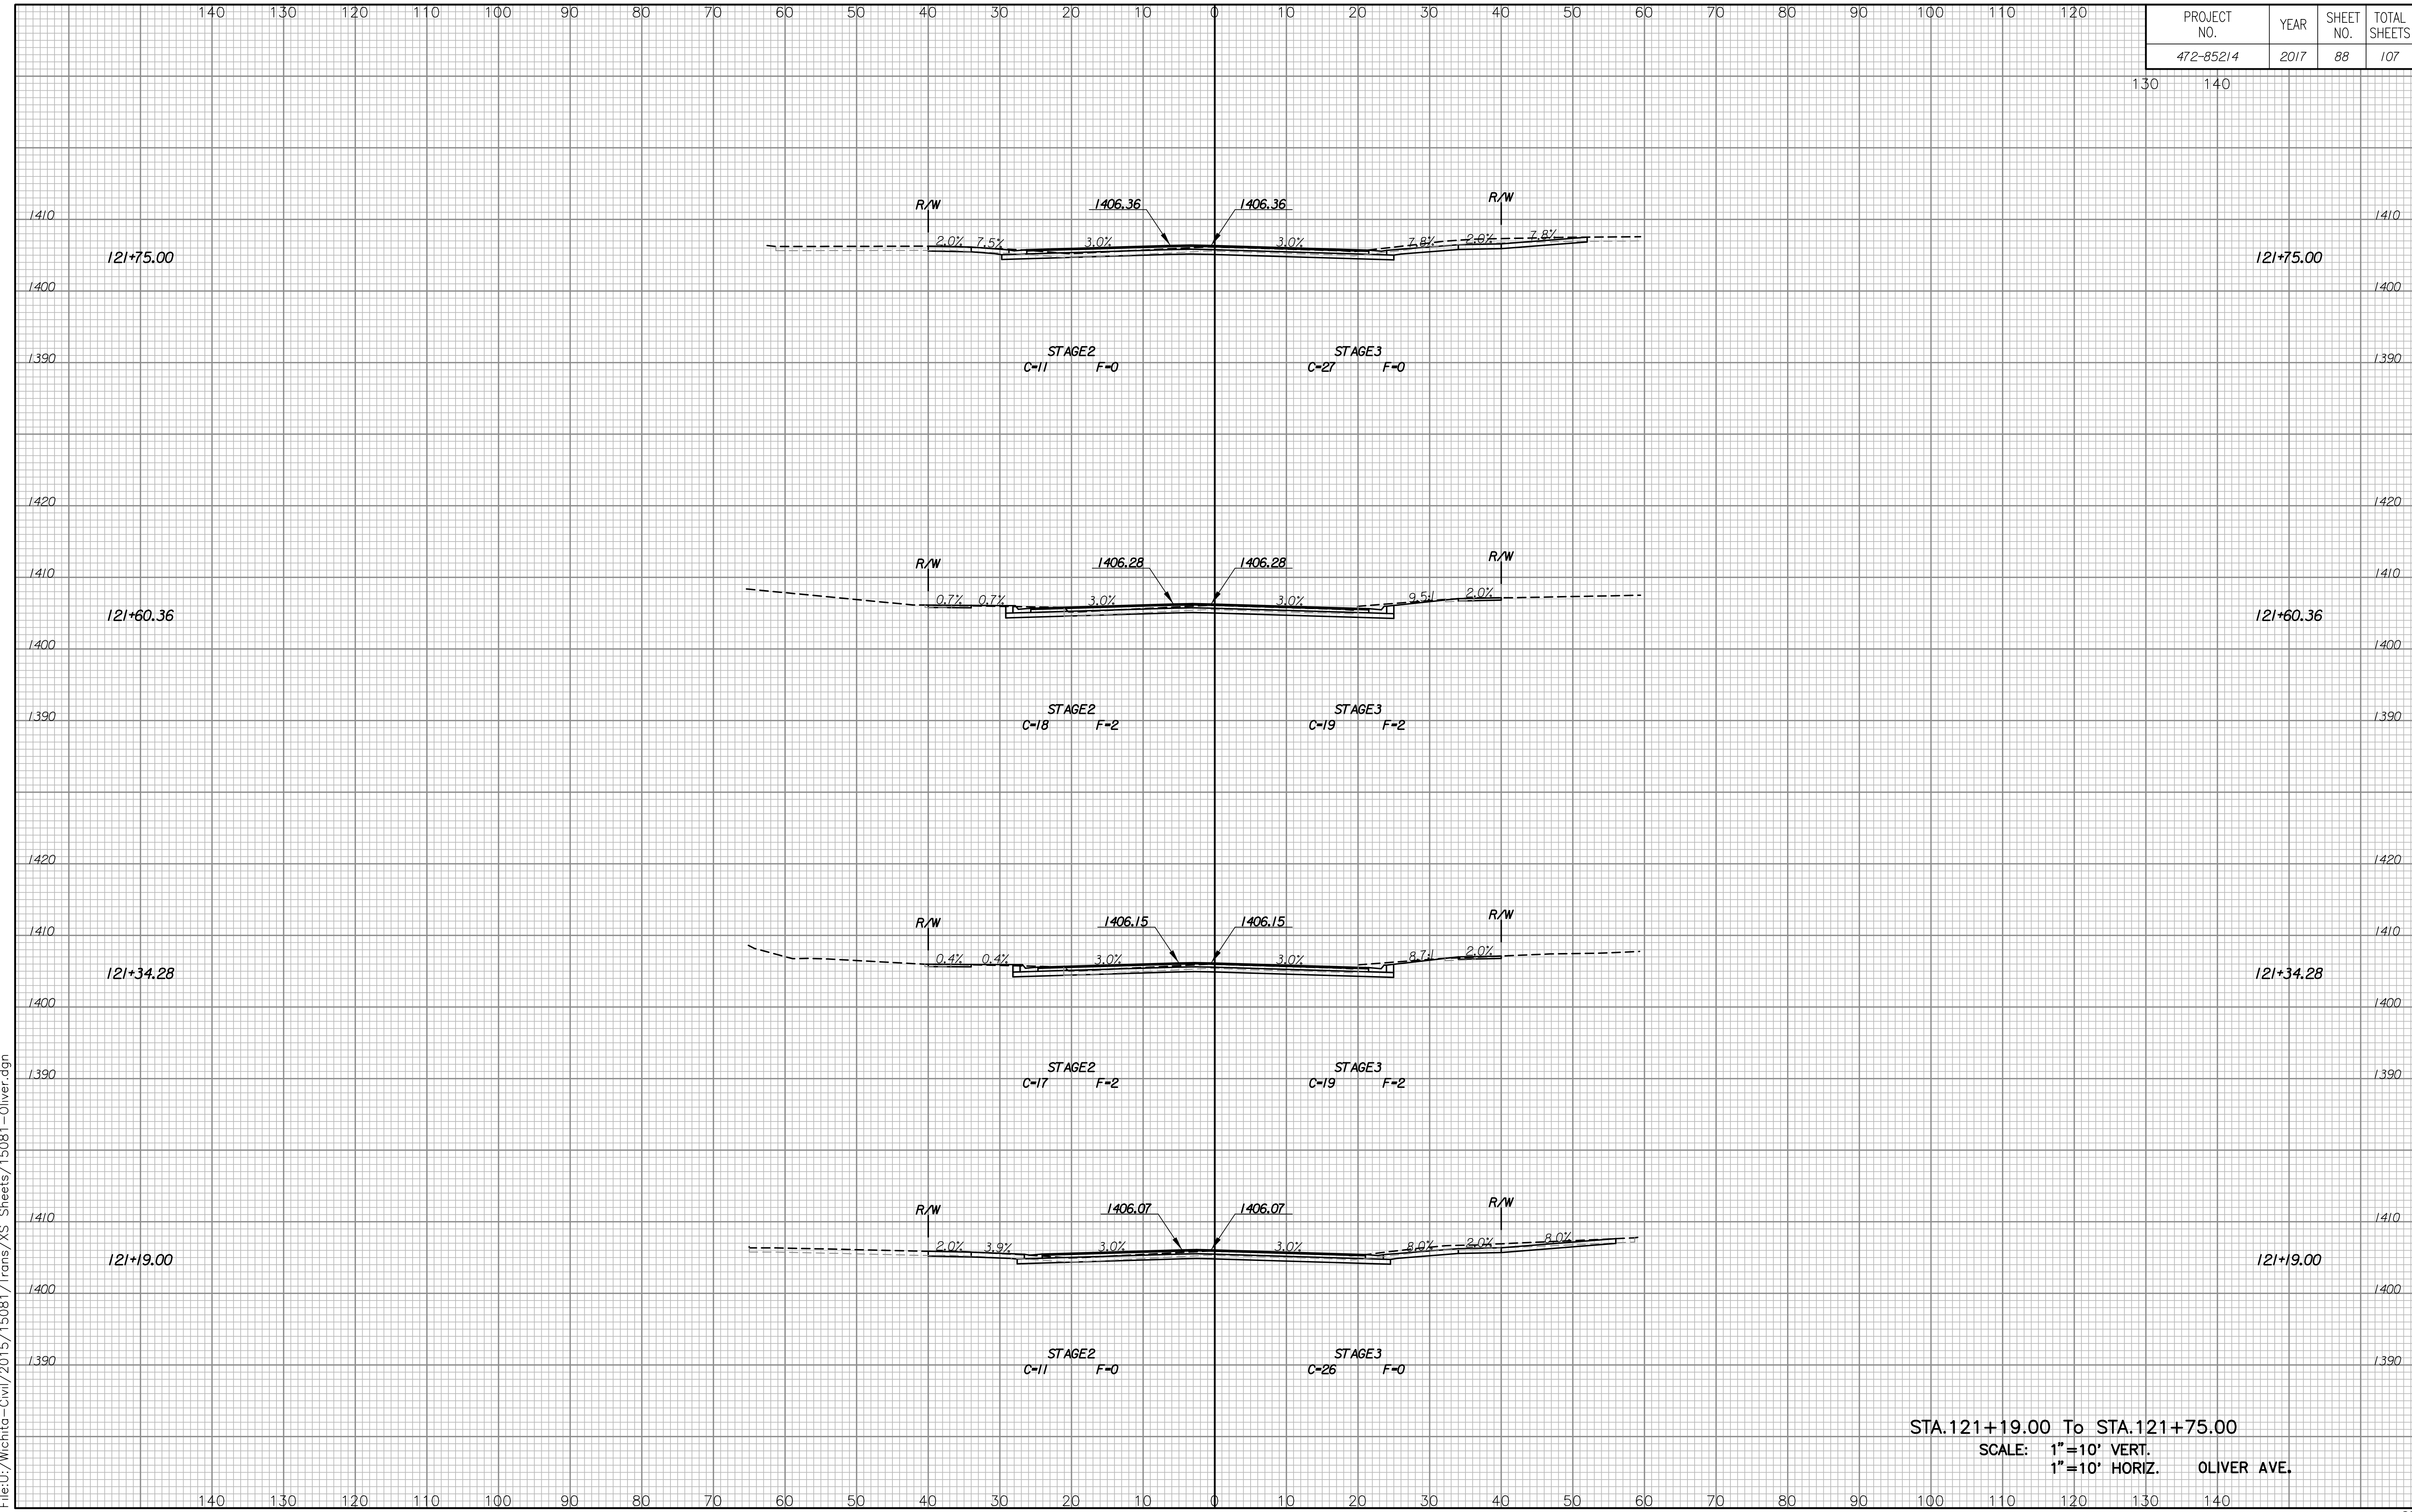

STA.121+19.00 To STA.121+75.00  
 SCALE: 1"=10' VERT.  
 1"=10' HORIZ. OLIVER AVE.

Plotted By:CKC Date:12-15-2017  
 File:U:\Mchita-Civil\2015\15081\Trans\XS Sheets\15081-Oliver.dgn