


PROJECT NO.	YEAR	SHEET NO.	TOTAL SHEETS
472-85214	2017	94	107

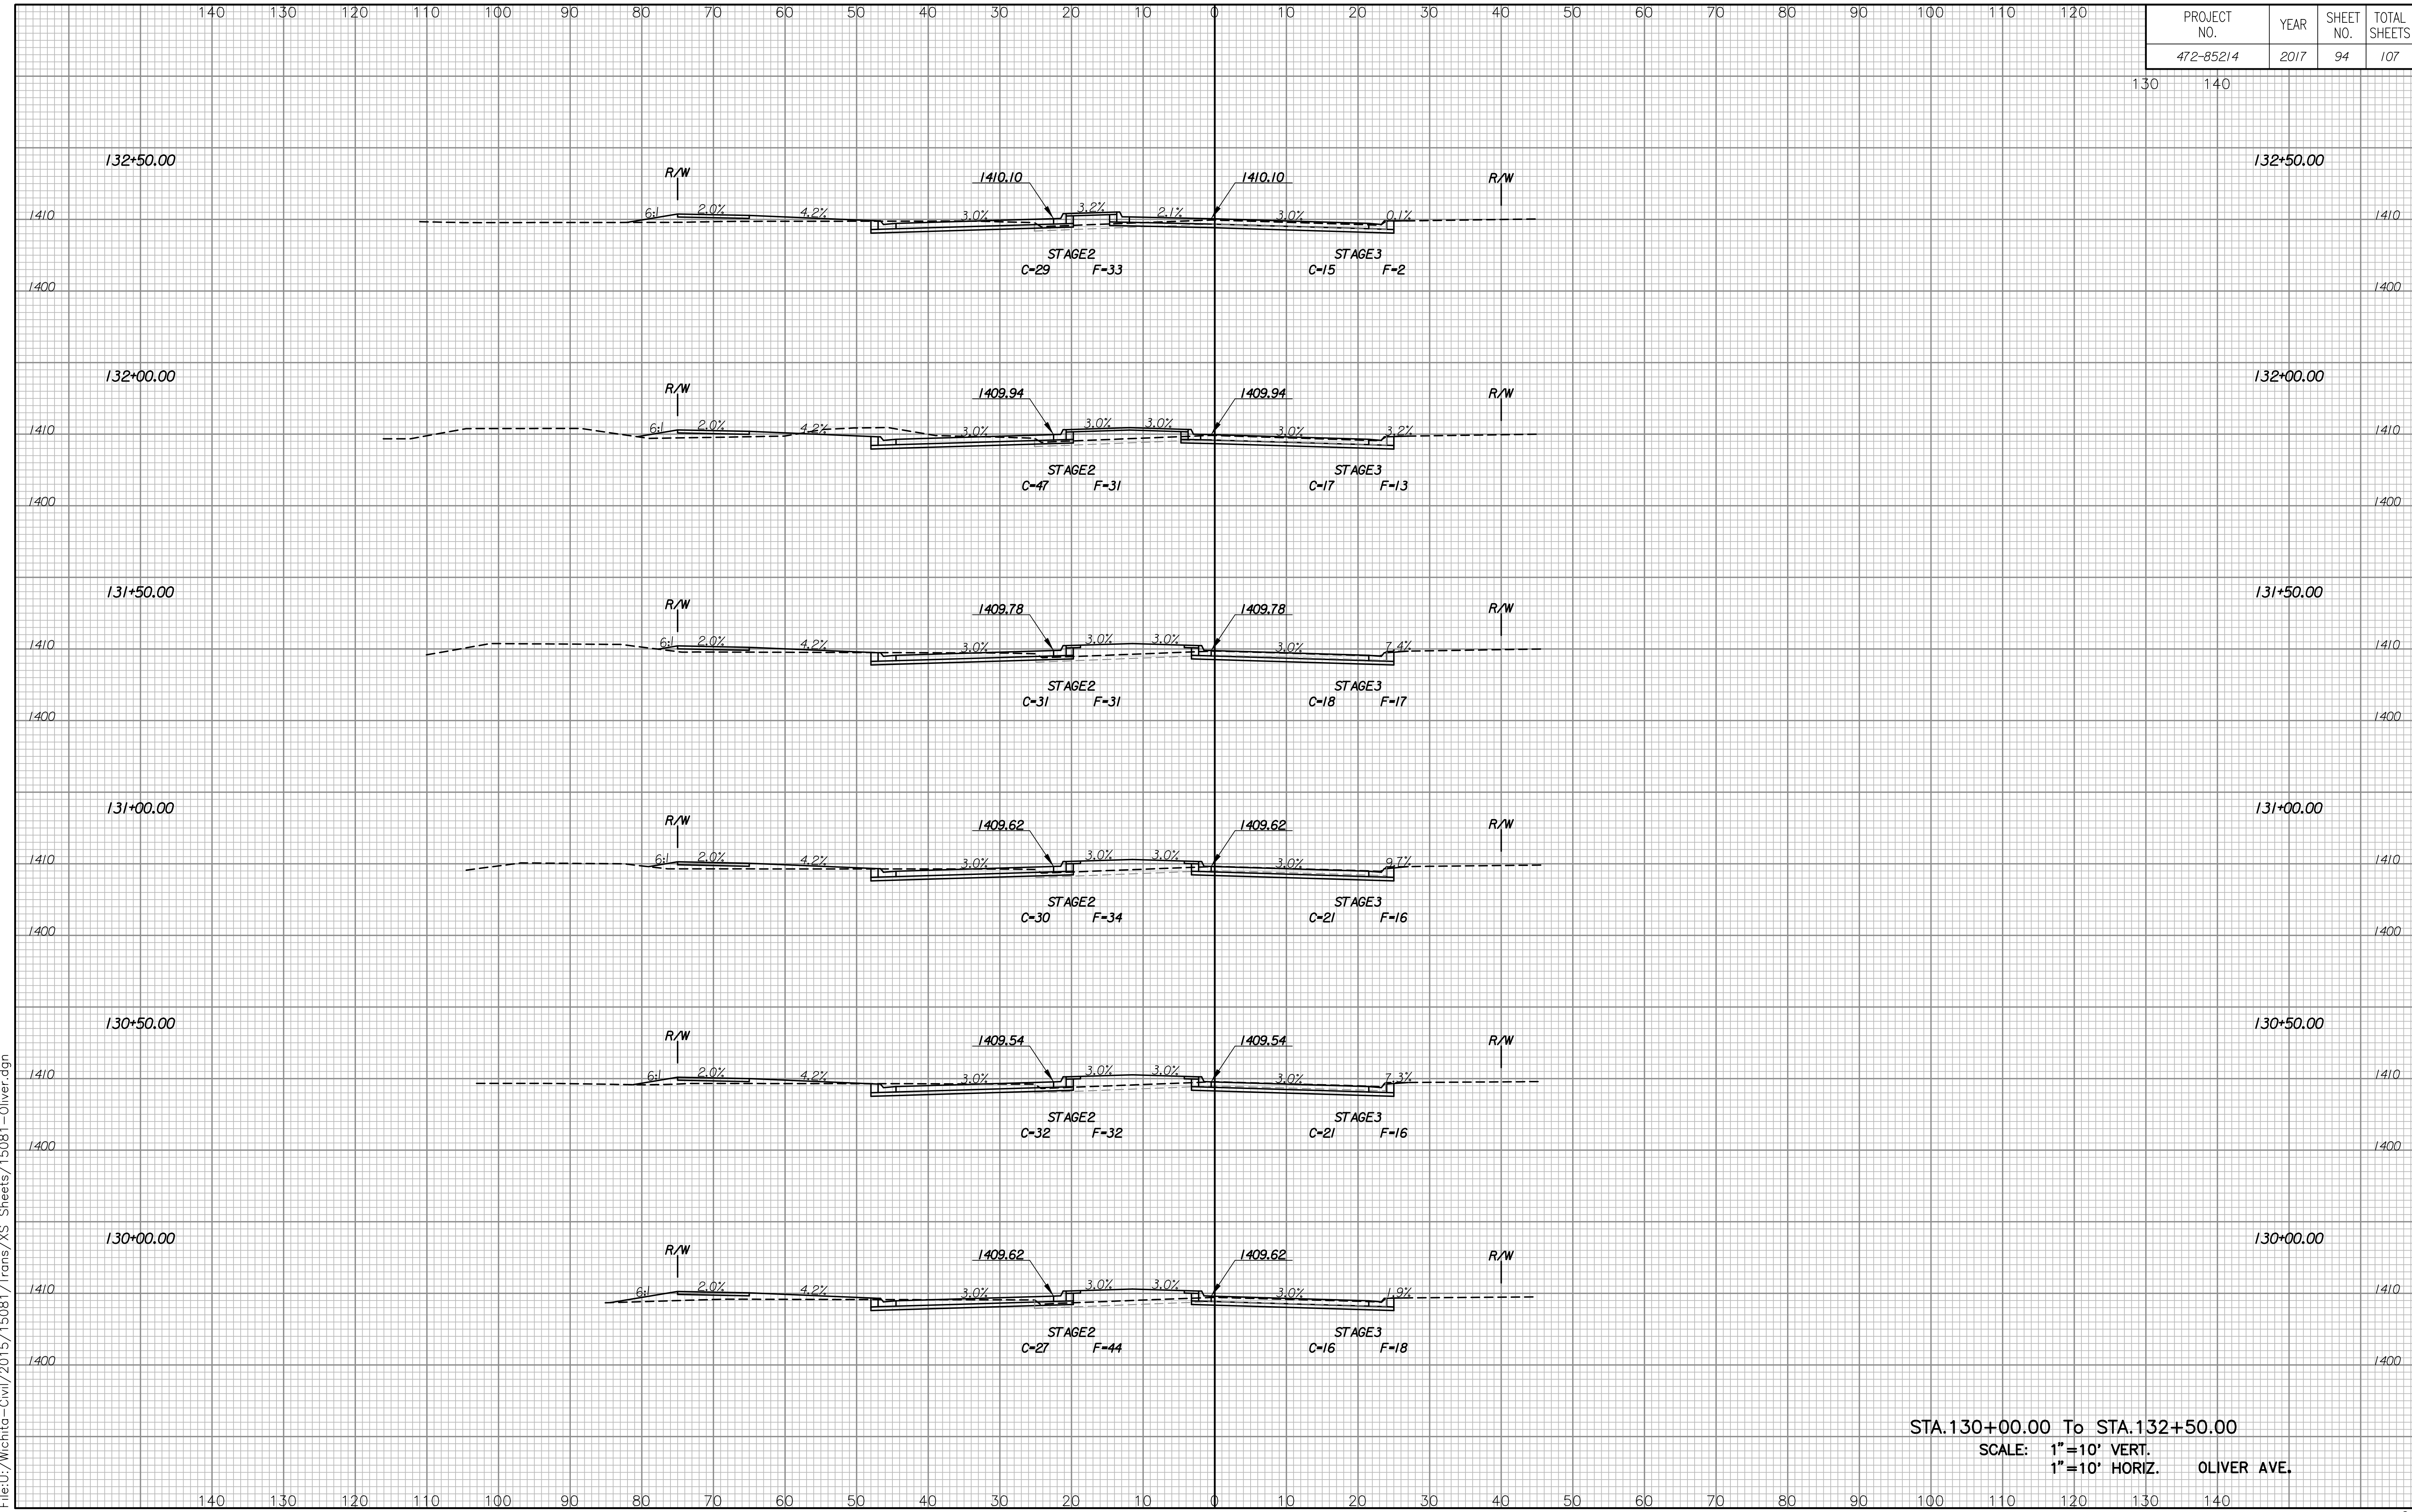

Plotted By:CKC Date:12-15-2017
 File:U:\Mchita-Civil\2015\15081\Trans\XS Sheets\15081-Oliver.dgn

STA.130+00.00 To STA.132+50.00
 SCALE: 1"=10' VERT.
 1"=10' HORIZ. OLIVER AVE.