


| PROJECT NO. | YEAR | SHEET NO. | TOTAL SHEETS |
|-------------|------|-----------|--------------|
| 472-85214   | 2017 | 99        | 107          |

130 140

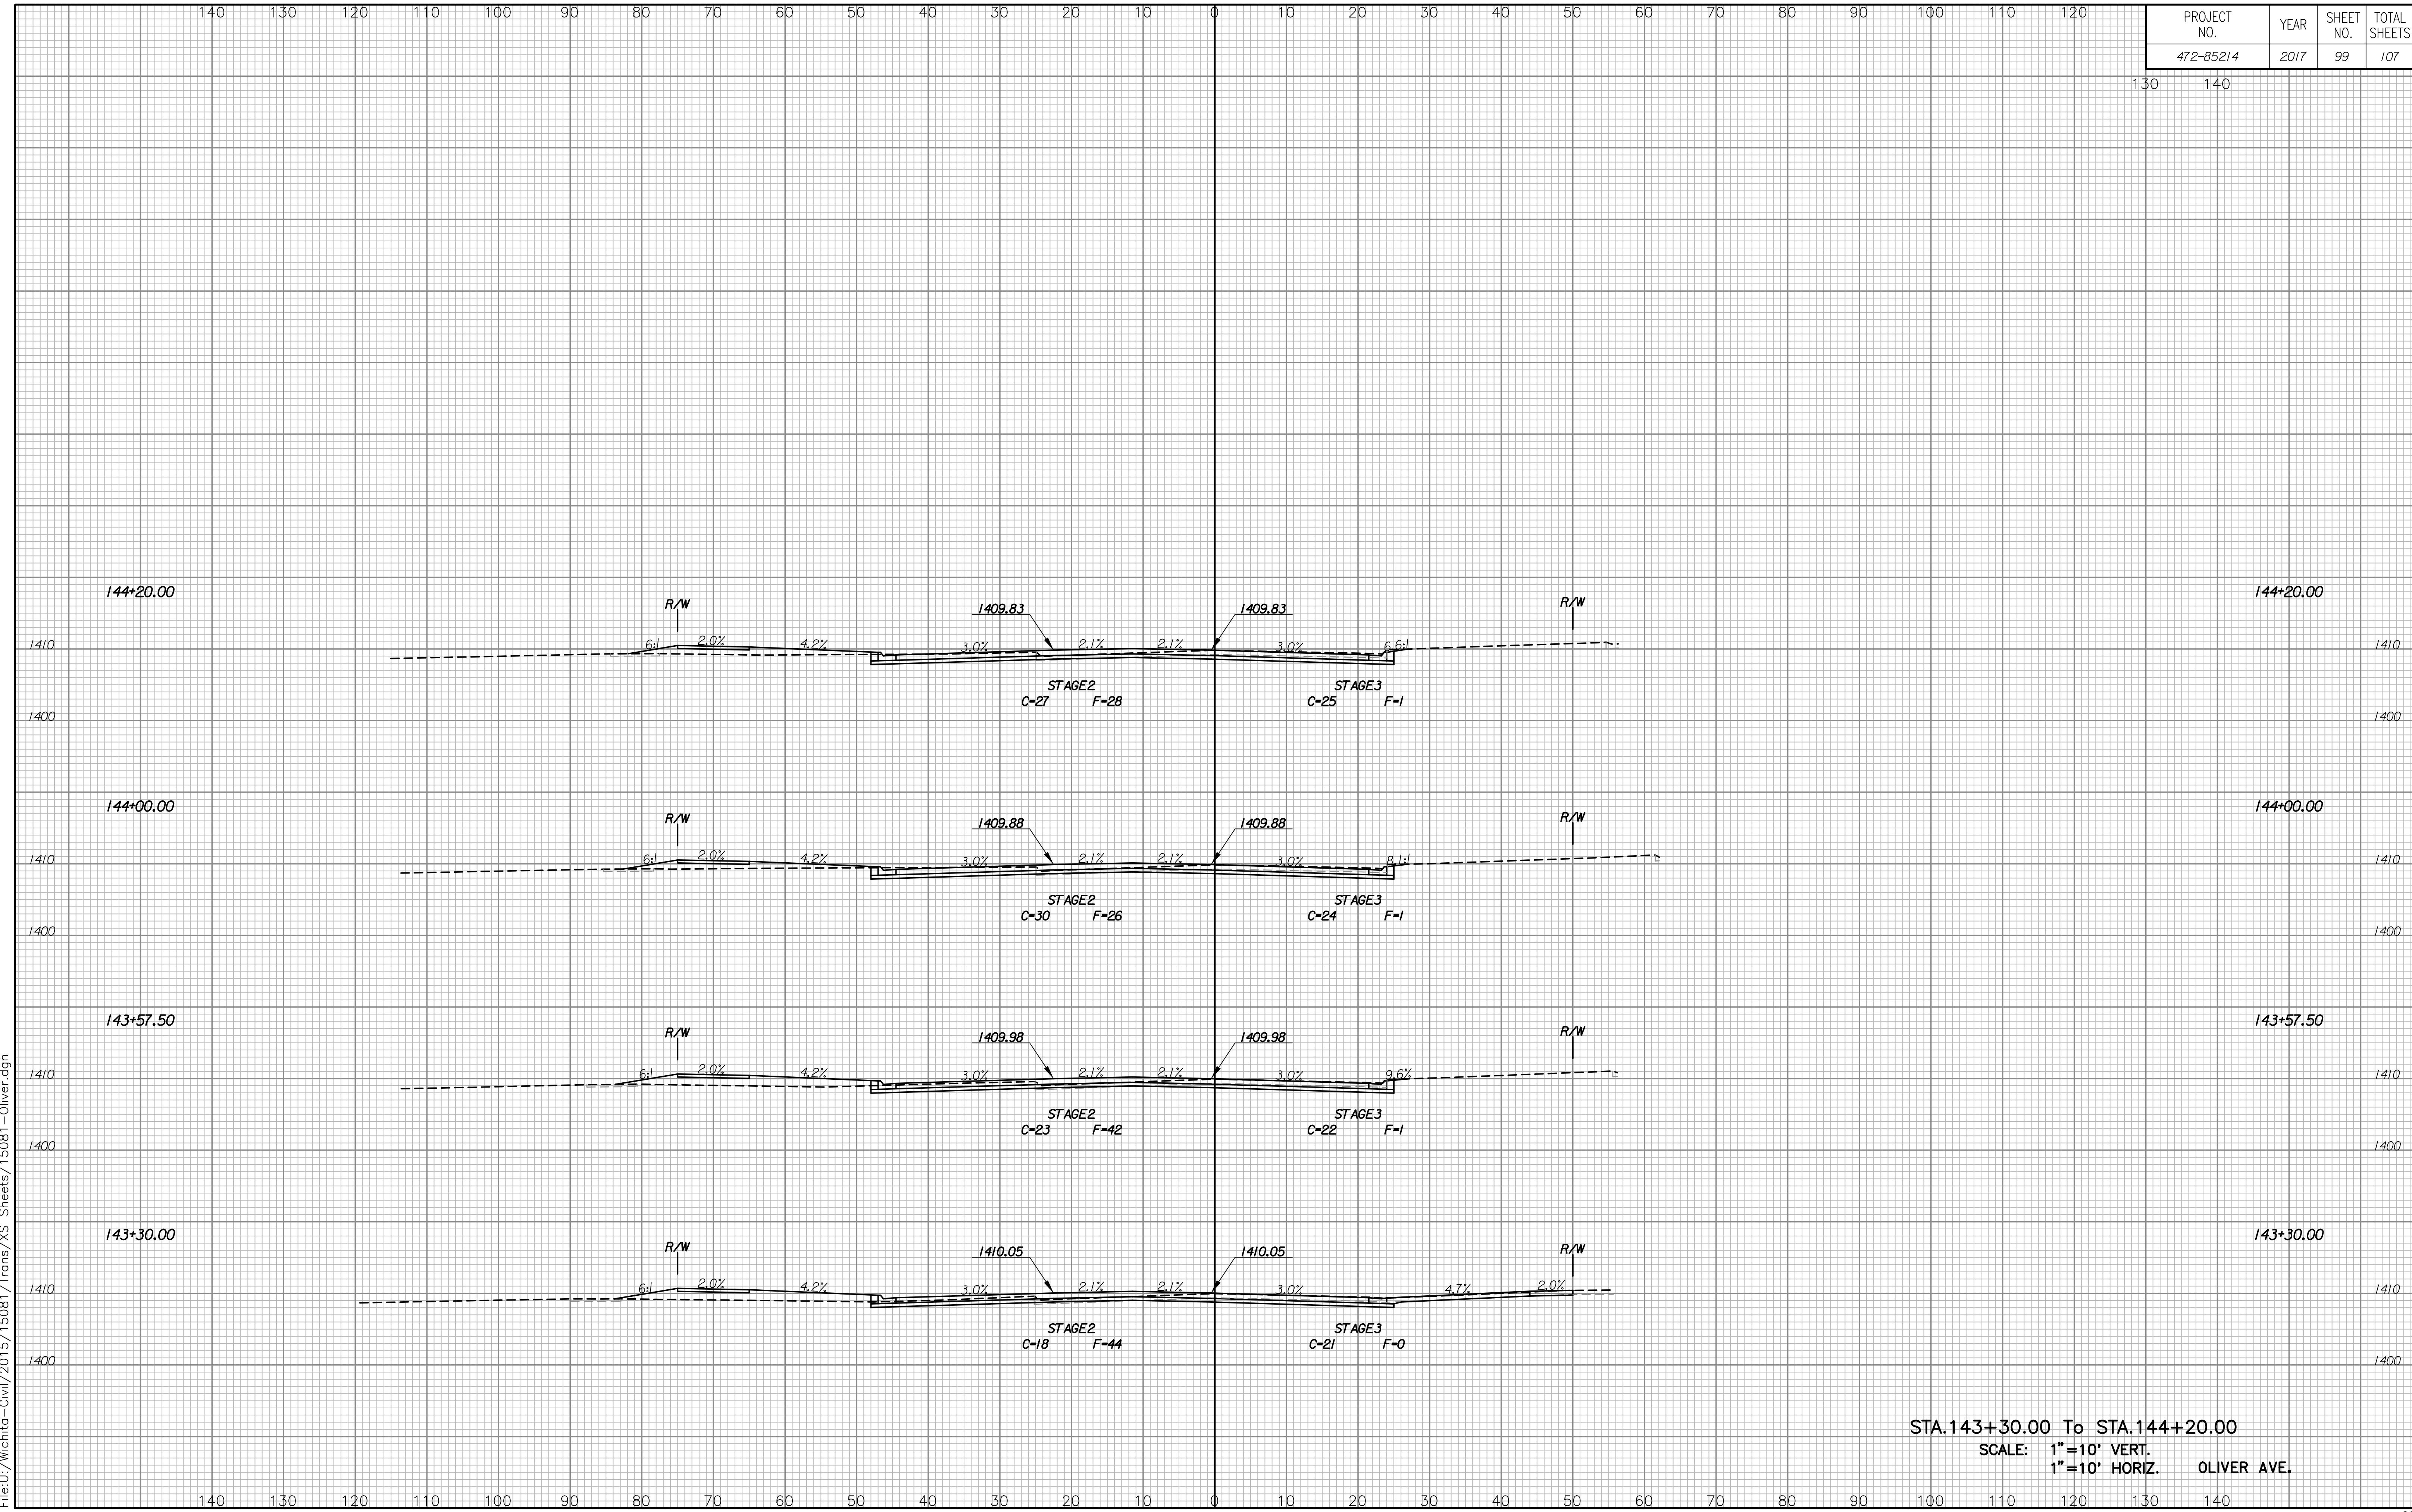

Plotted By:CKC Date:12-15-2017  
 File:U:\Mchita-Civil\2015\15081\Trans\XS Sheets\15081-Oliver.dgn

STA.143+30.00 To STA.144+20.00  
 SCALE: 1"=10' VERT.  
 1"=10' HORIZ. OLIVER AVE.