




4+12.25

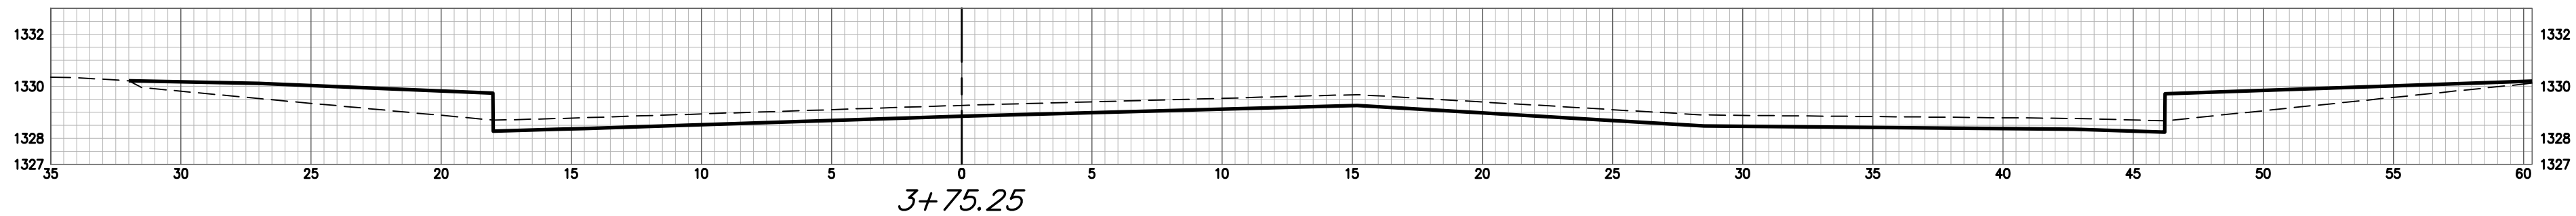


3+75.25

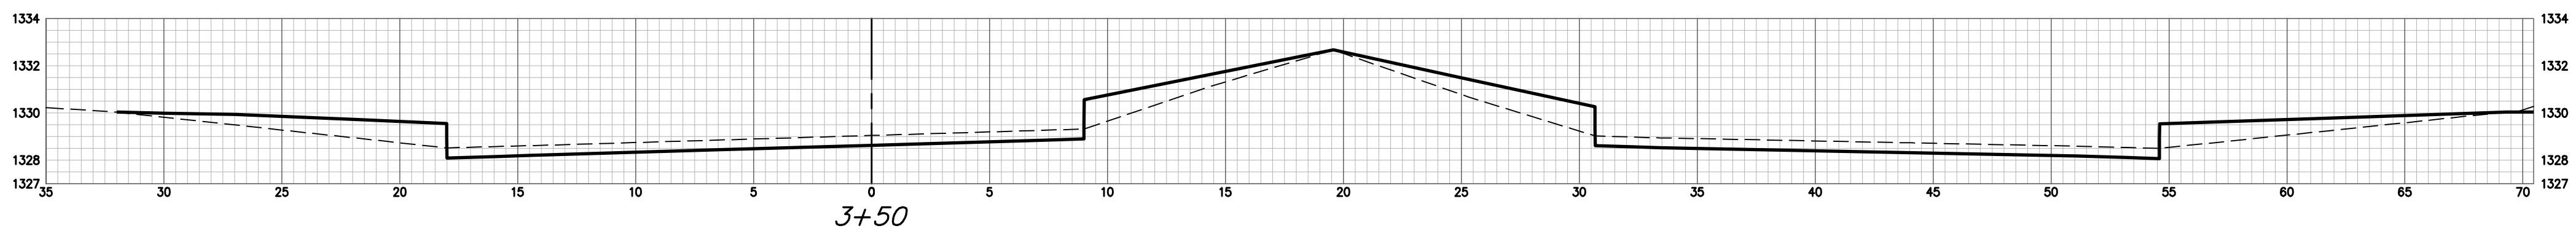


3+50

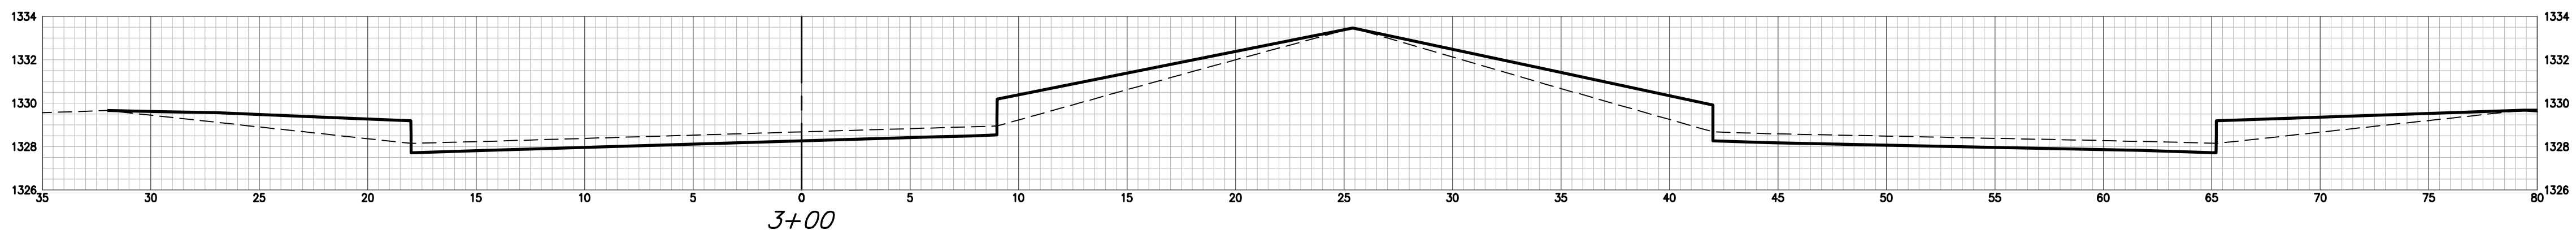


3+00

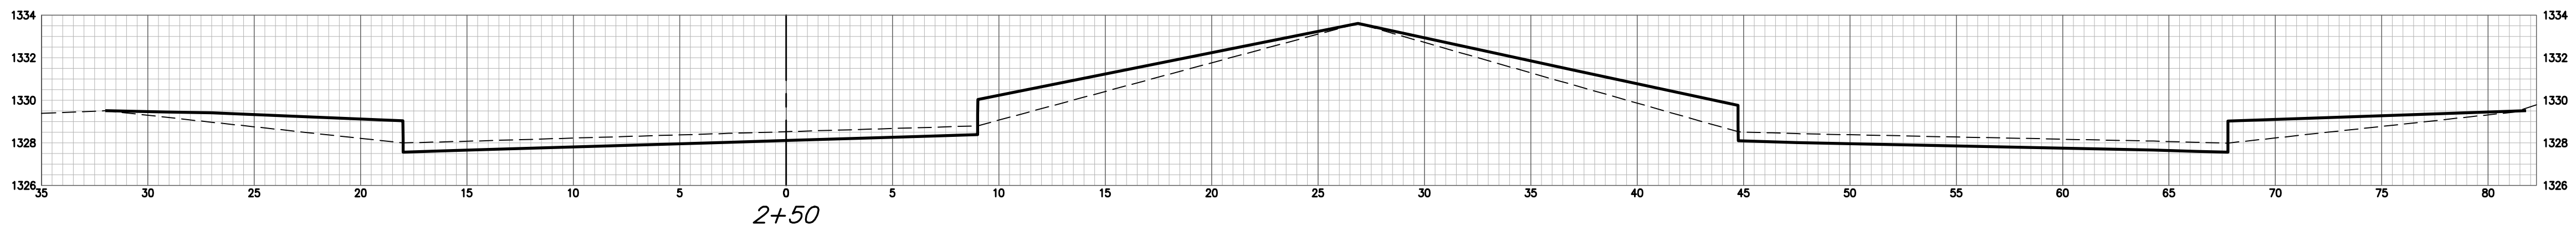


2+50

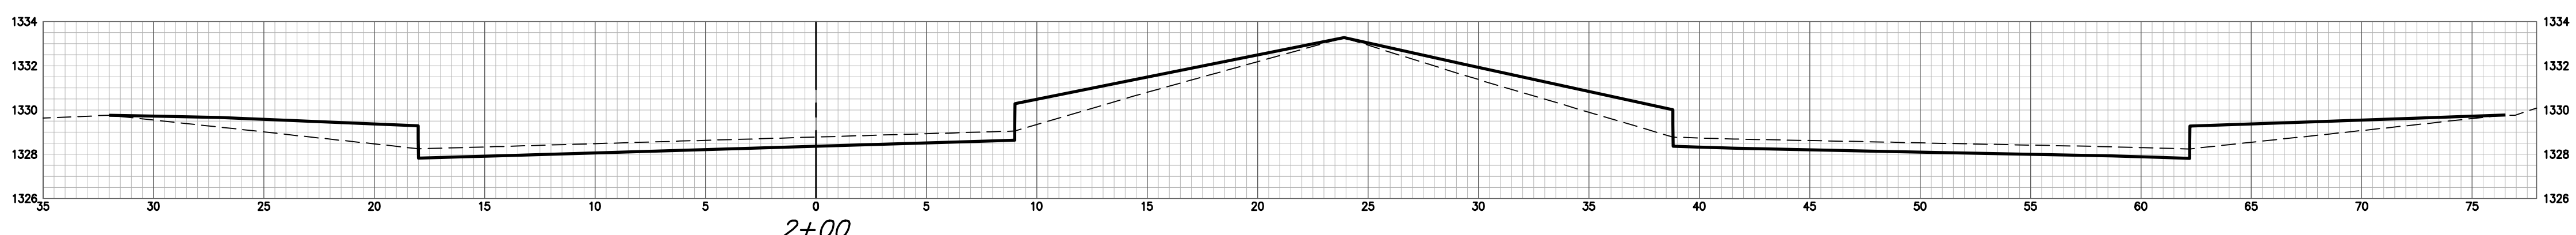


2+00

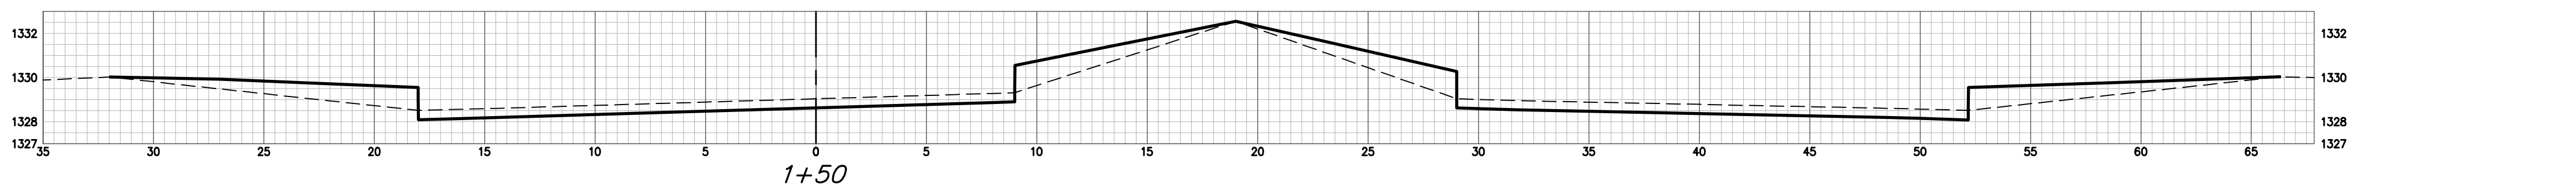

1+50

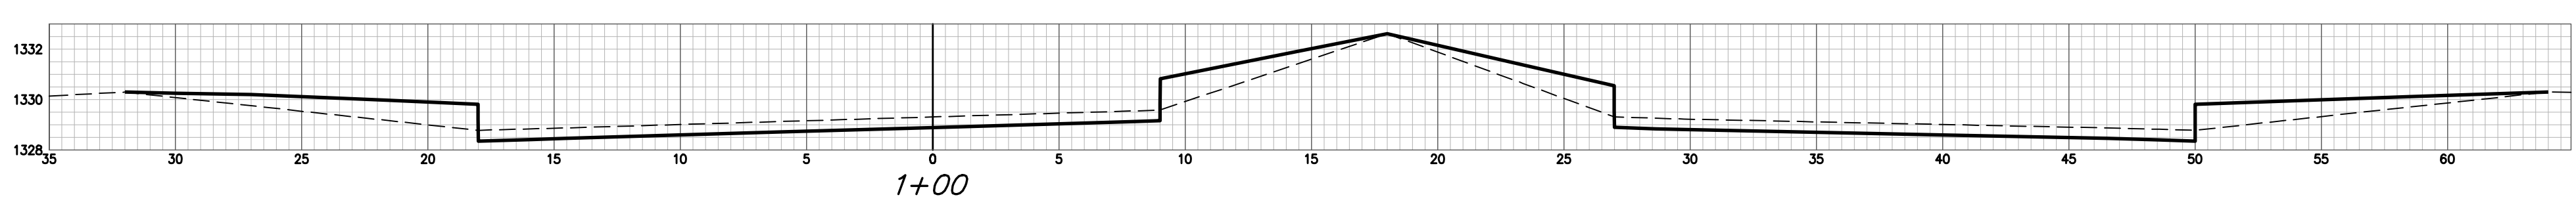

1+00

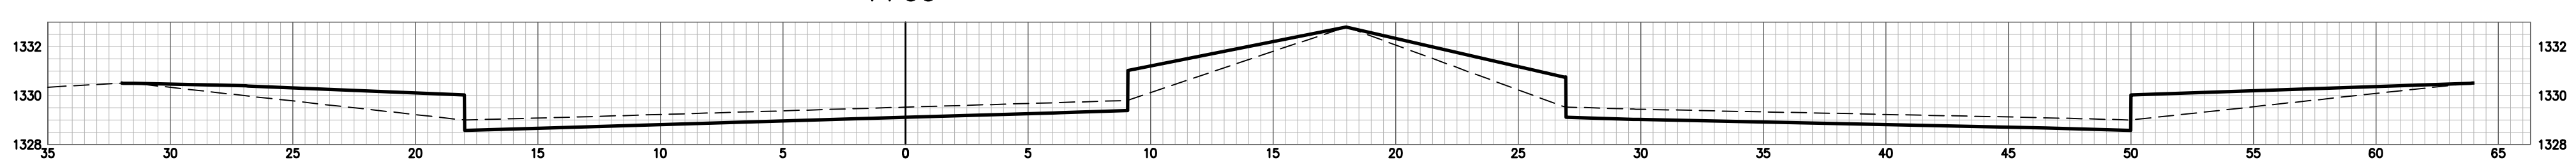

0+60

26TH ST NORTH