




7+00

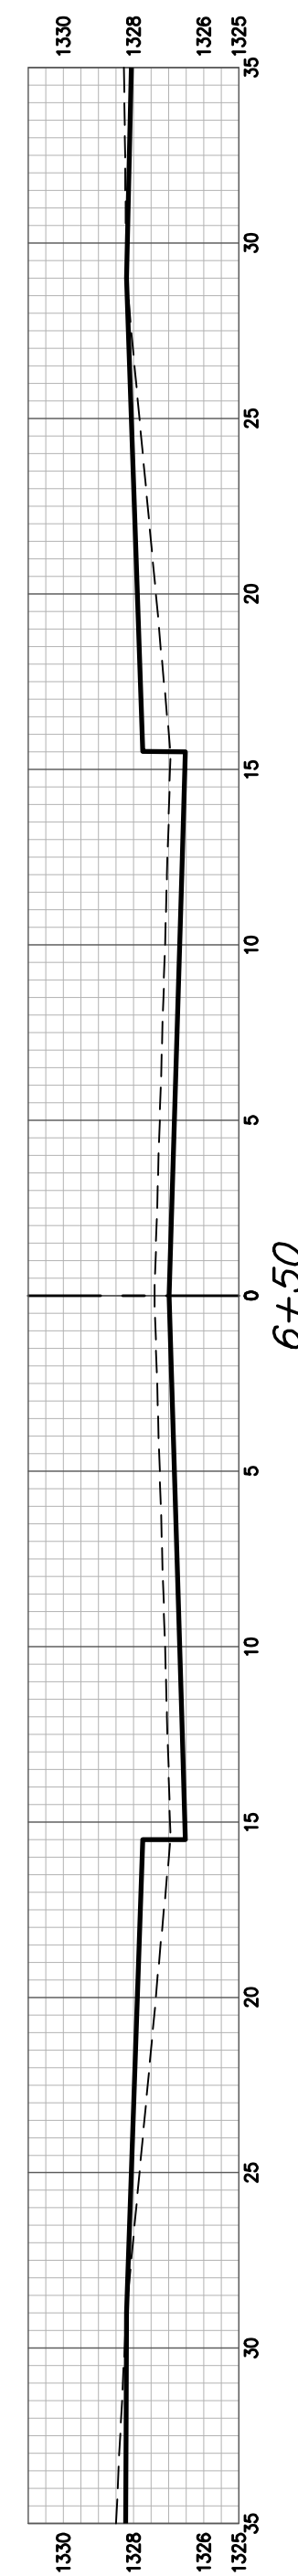


6+50

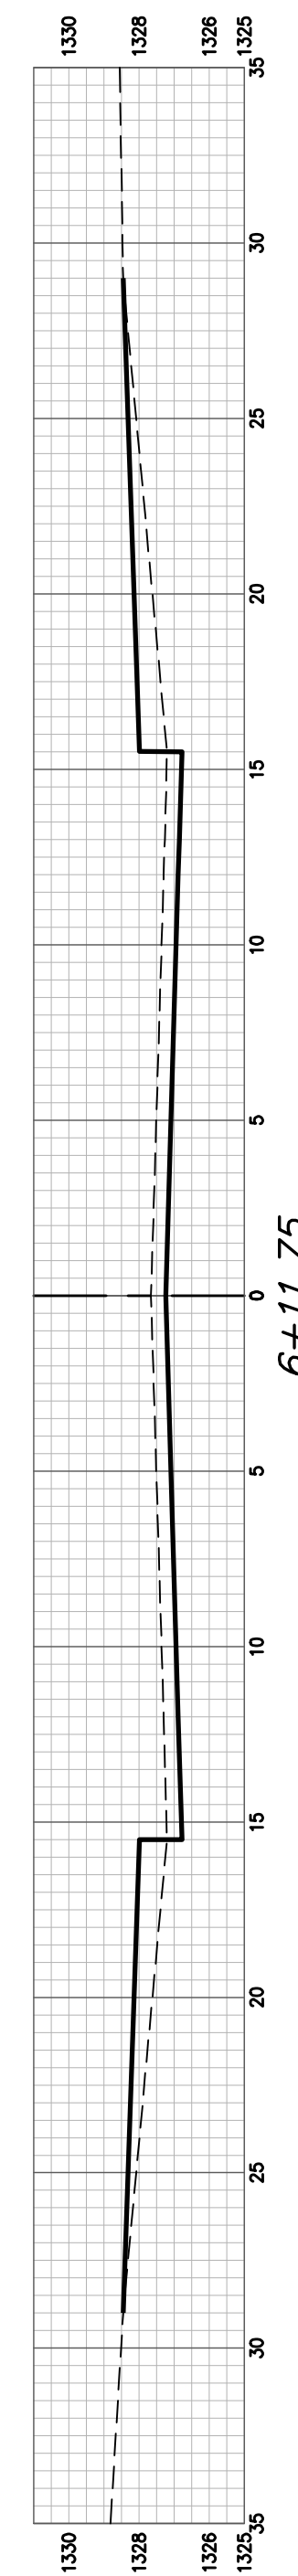


6+11.75

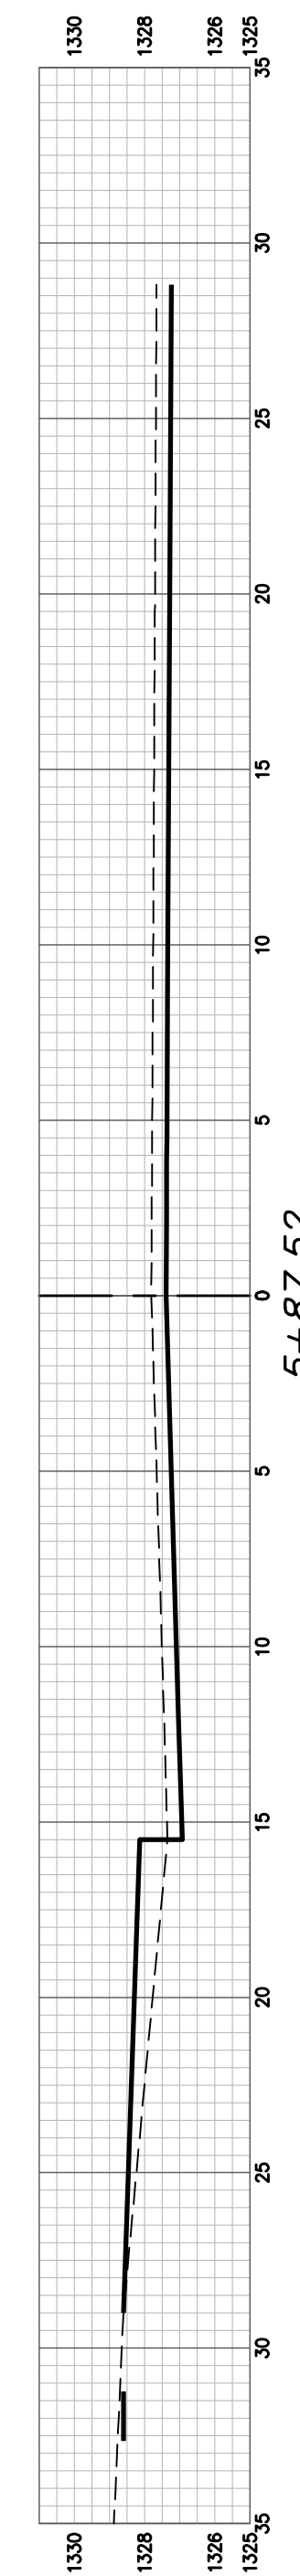


5+87.52

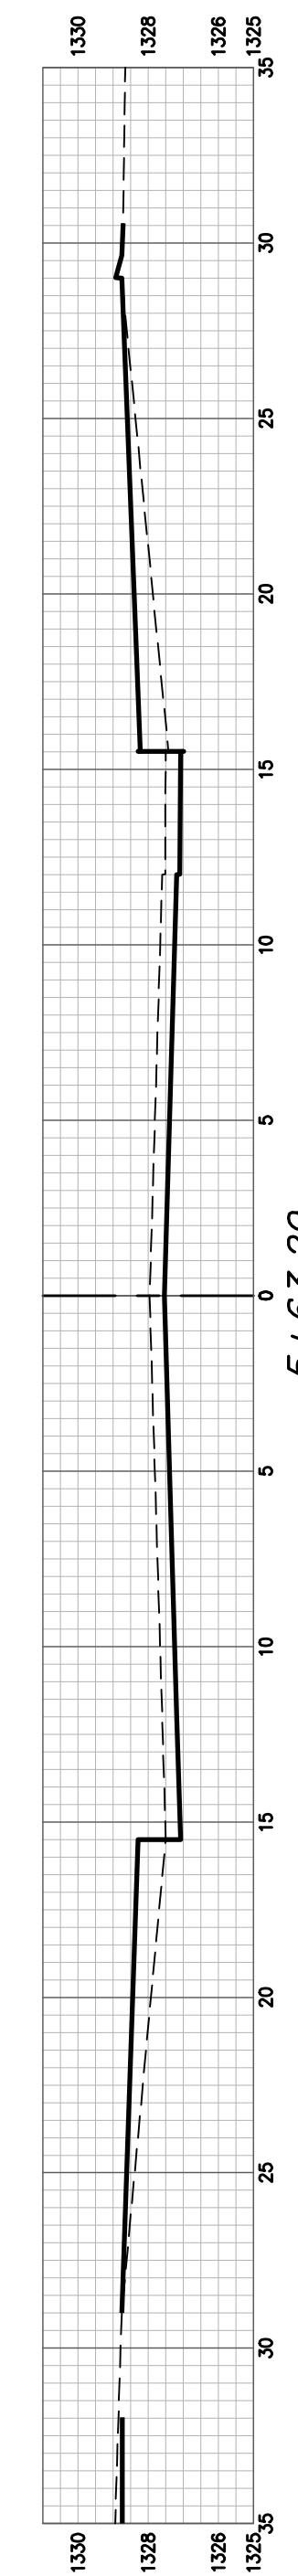


5+63.29

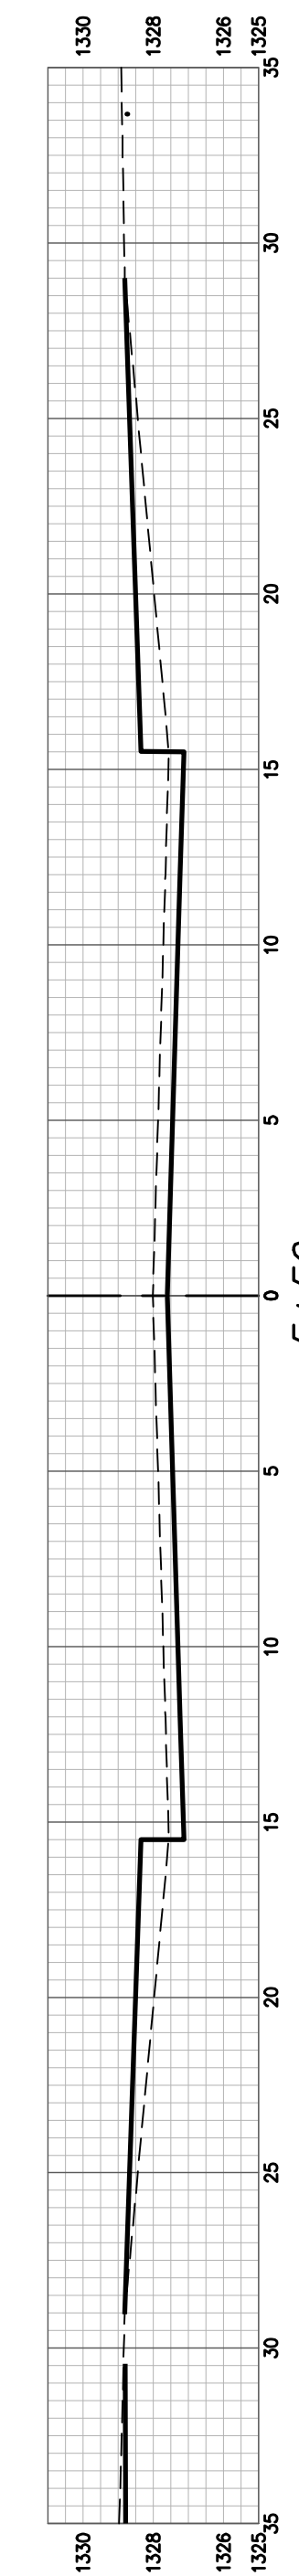


5+50

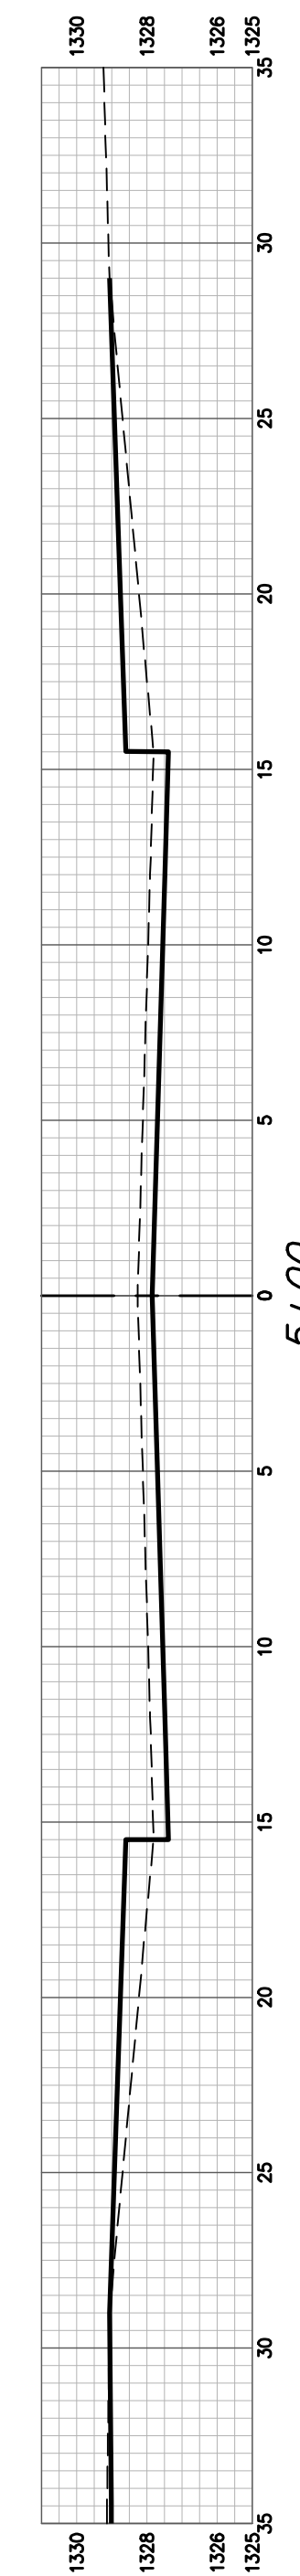


5+00

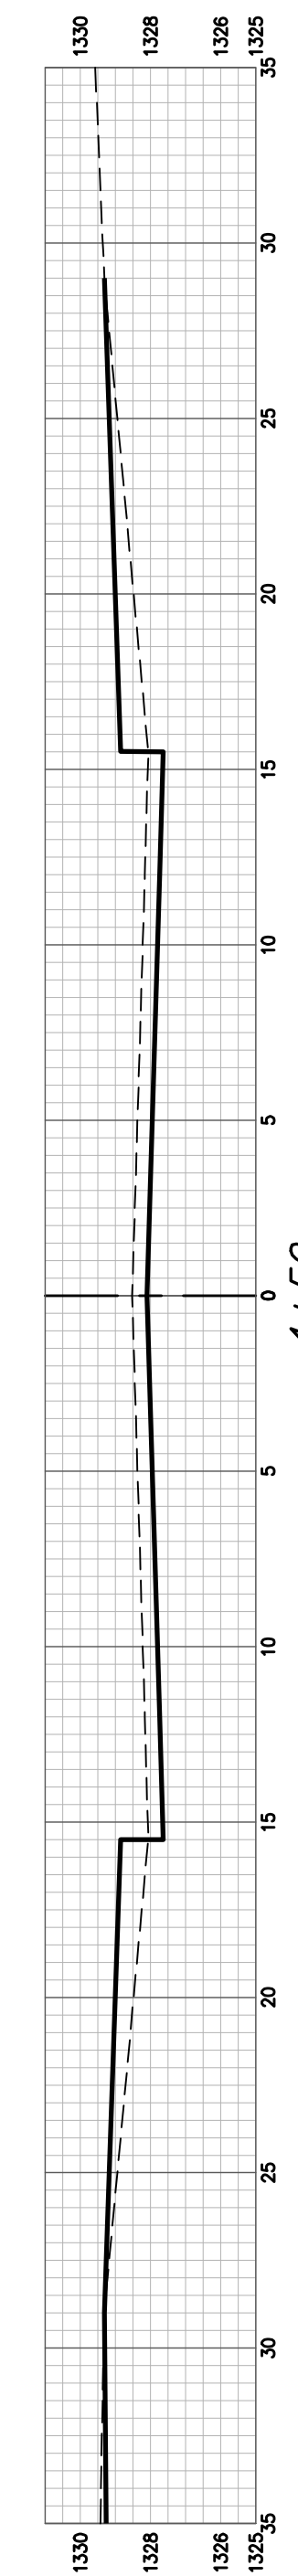


4+50

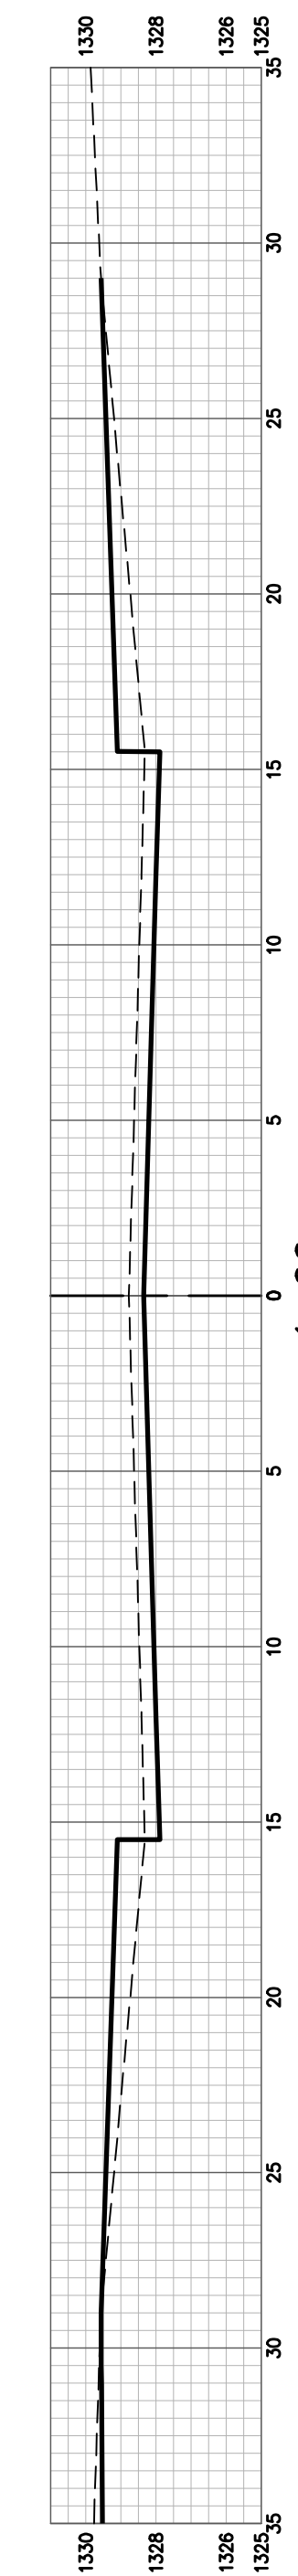


4+00

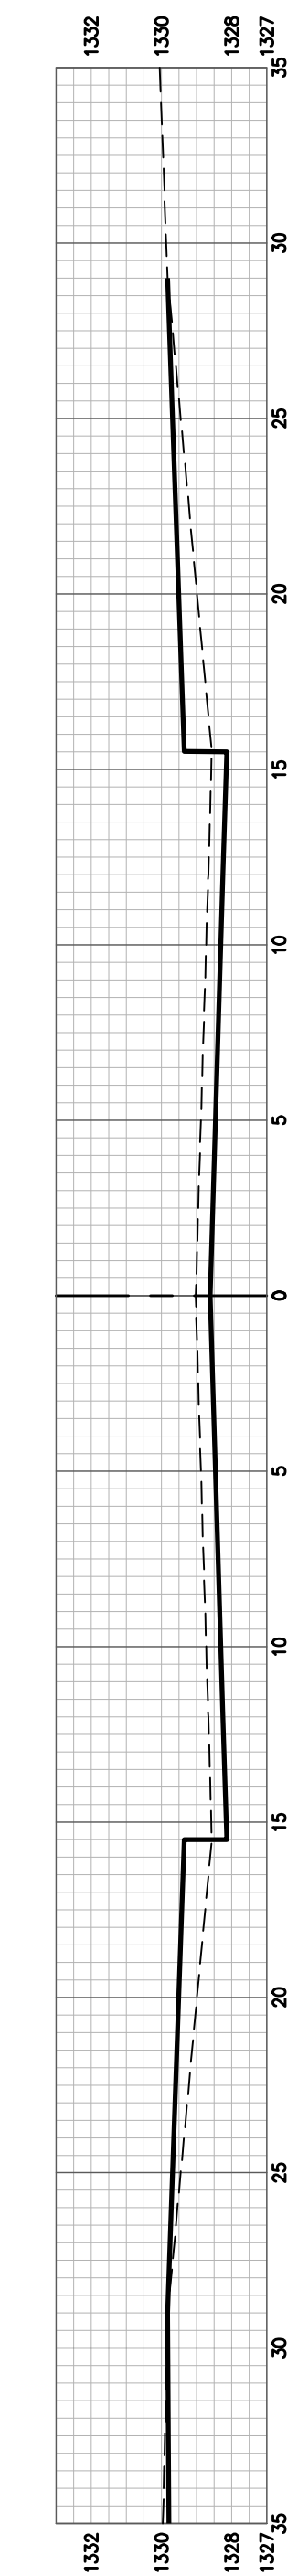

3+50

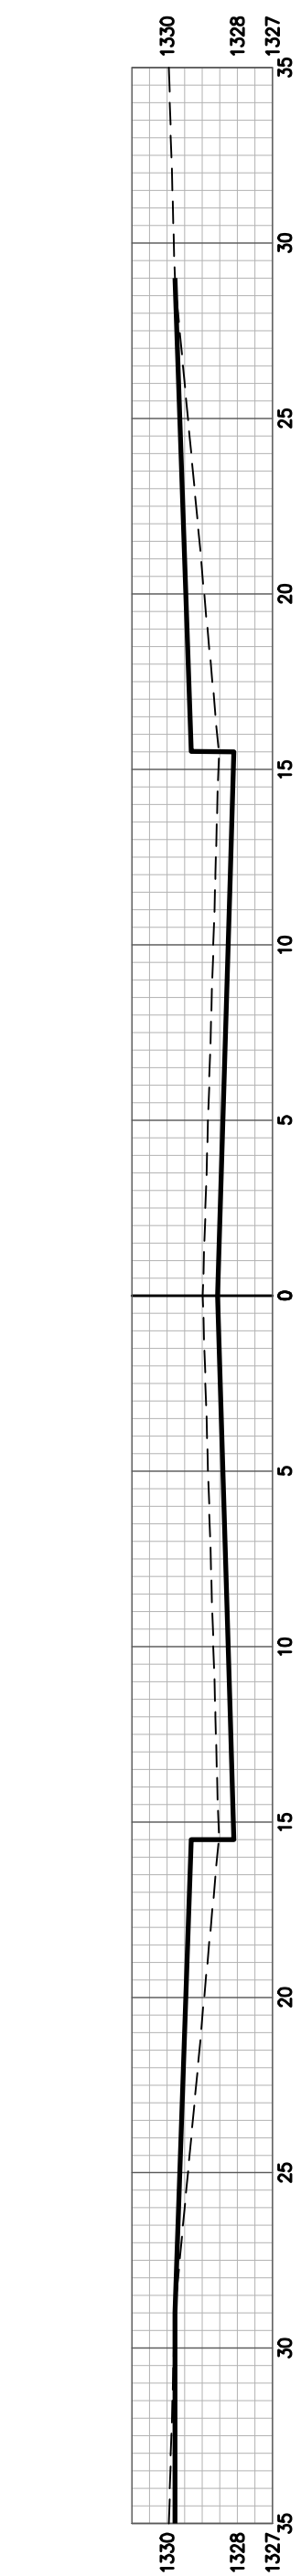

3+00

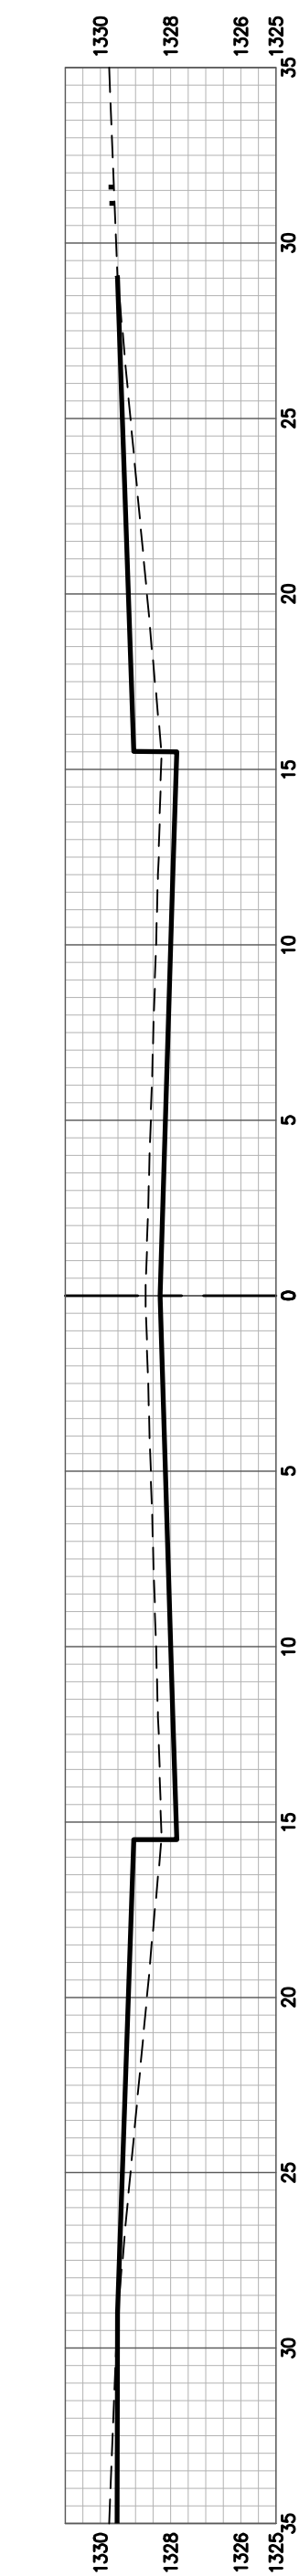

2+50

26TH CT NORTH