

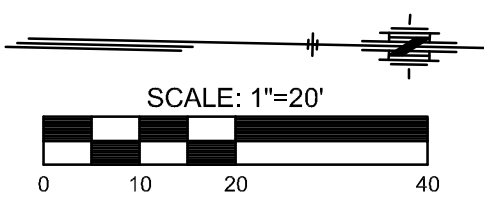


J:\PROJECTS\2017\1401040280 - 13TH TO 21ST STS CIVIL\DWG\SWS\14290DPR02.DWG
 PLOTTED: Wednesday, November 29, 2017 @ 02:27PM

STATE	PROJECT NO.	YEAR	SHEET NO.	TOTAL SHEETS
KANSAS	87 N-0615-01	2017	23	183

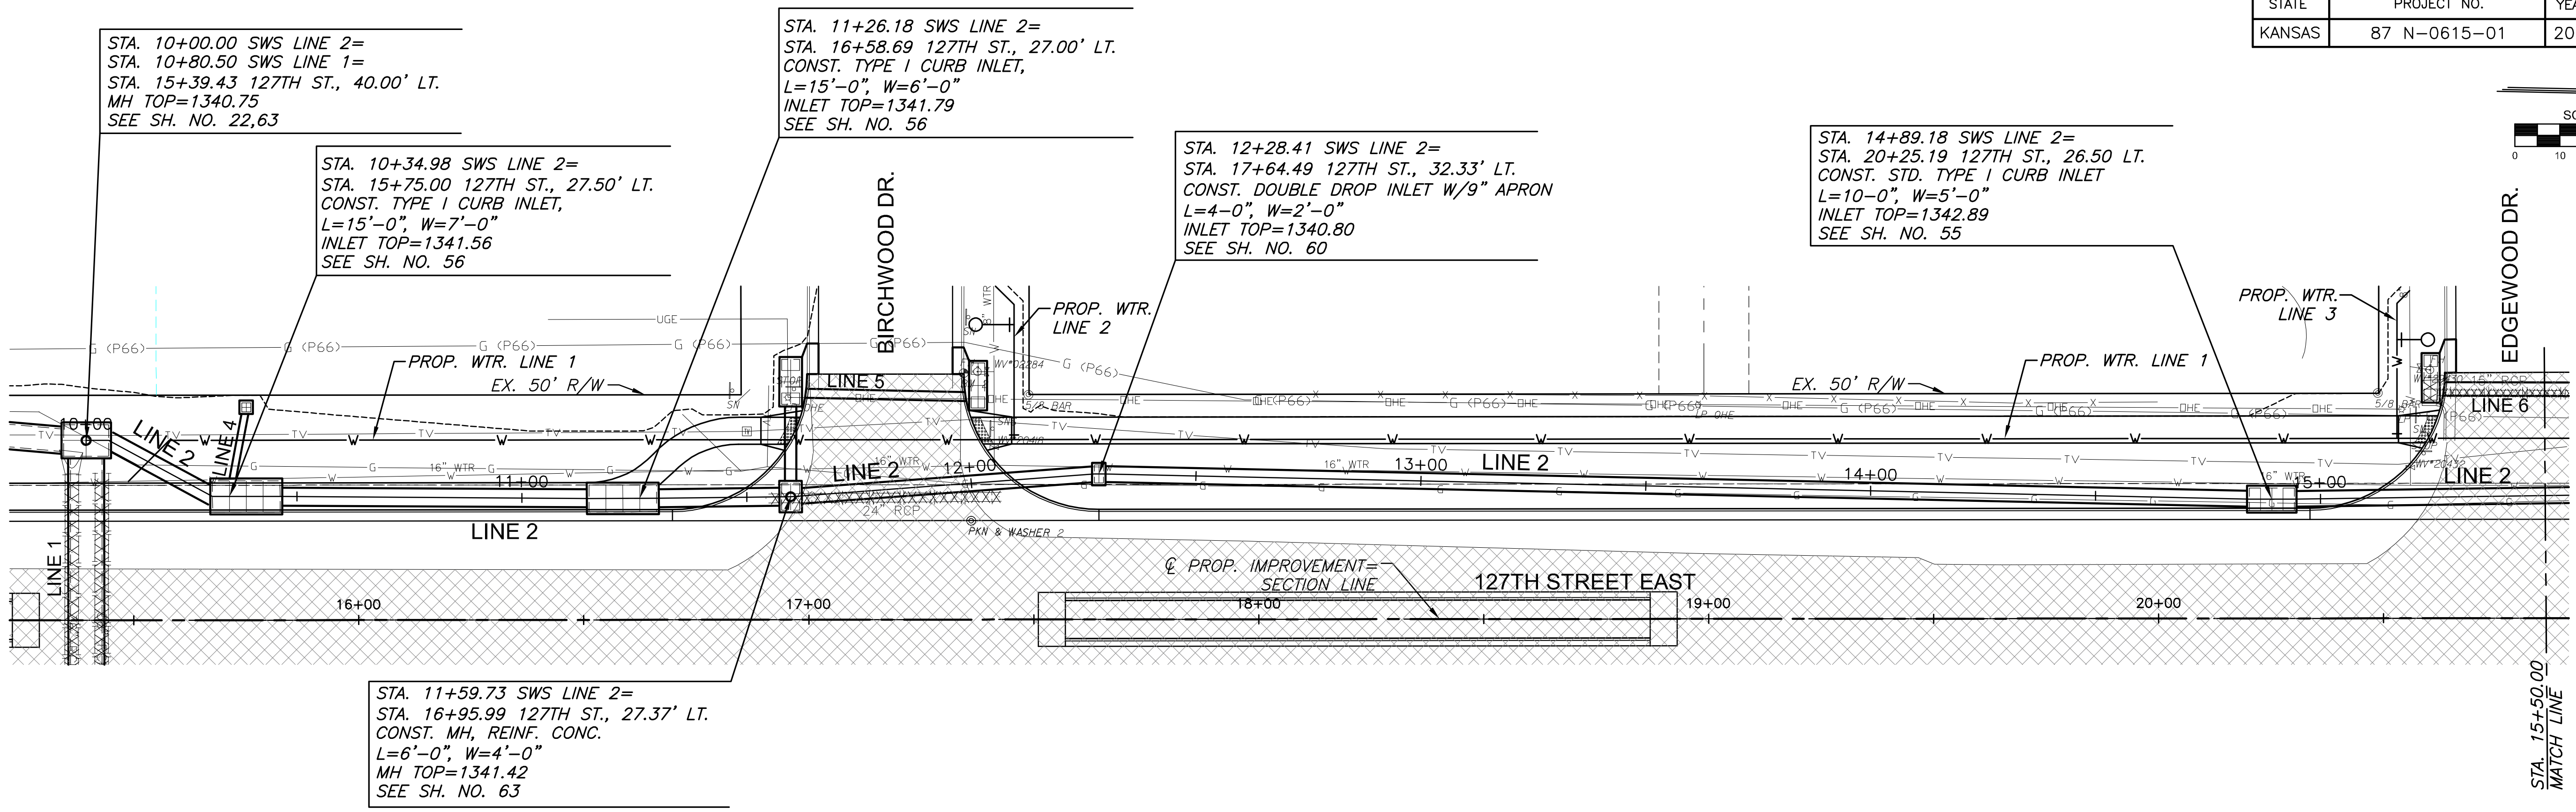

PLAN - LINE 2
PROFILE - LINE 2
 SCALE: HORIZ. 1"=20'
 SCALE: VERT. 1"=5'

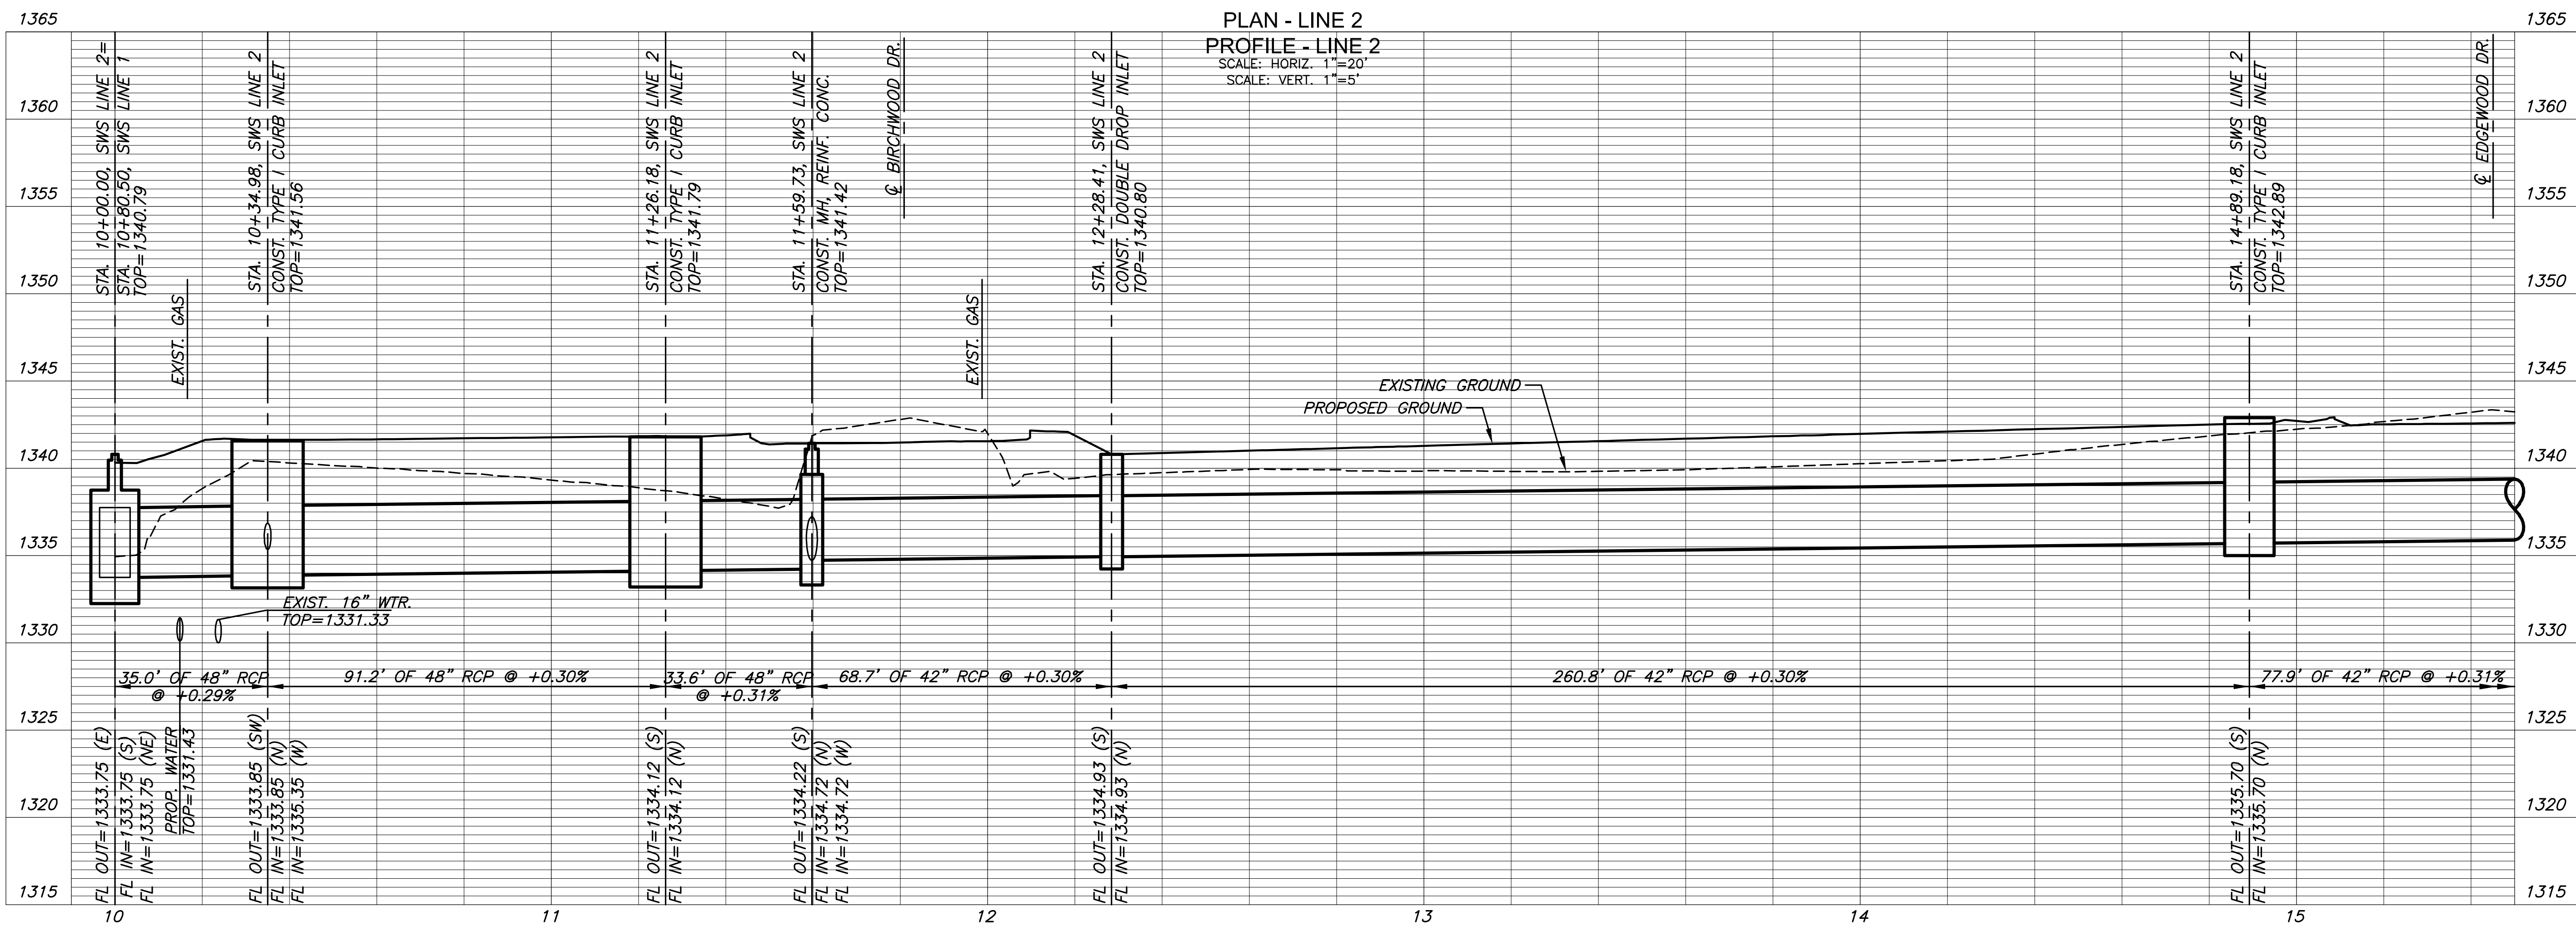

STREET IMPROVEMENTS FOR
127TH STREET EAST
 FROM 13TH STREET NORTH TO 21ST STREET NORTH

©2017
 MKEC Engineering
 All Rights Reserved
 www.mkec.com
 These drawings and their contents, including, but not limited to, all concepts, designs, & ideas are the exclusive property of MKEC Engineering (MKEC), and may not be used or reproduced in any way without the express consent of MKEC.

**STORM SEWER
 PLAN &
 PROFILE LINE 2**

PROJECT NO.	472-85158	
DATE	11/29/17	
SCALE	1"=20'	
DESIGNED	DRAWN	CHECKED
JRA	WNJ	JRA
NO.	REVISION	DATE
SHEET NO.		
23 OF 183		