

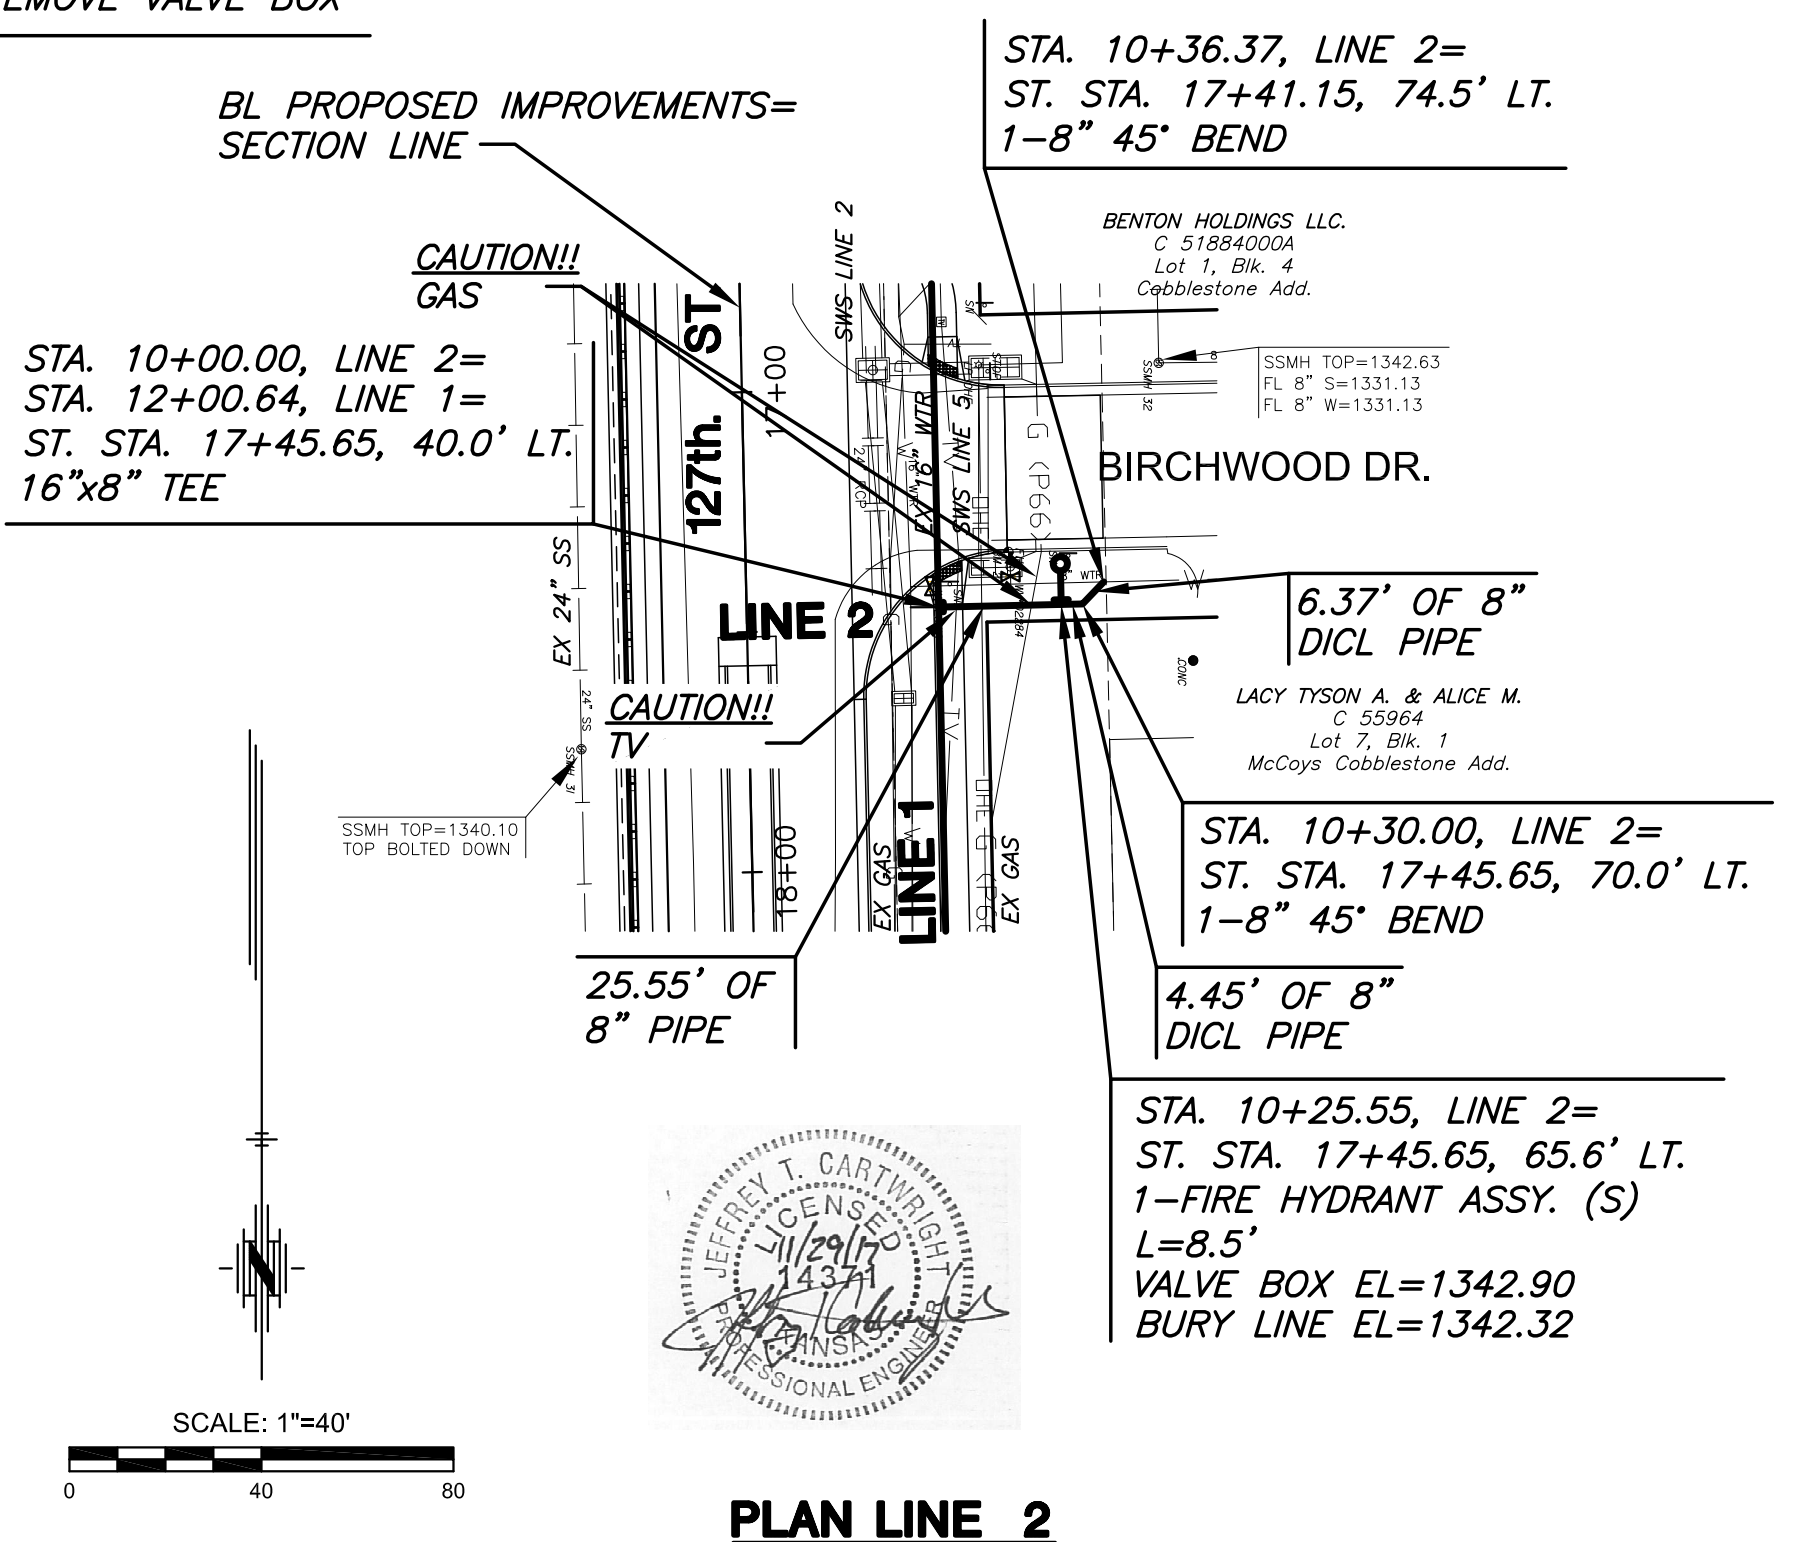


PLOTTED: Wednesday, November 29, 2017 @ 08:21PM
 J:\PROJECTS\2017\1401040290 - COW_127TH E 13TH TO 21ST\05-CIVIL\CA\WTR\14290_001.DWG

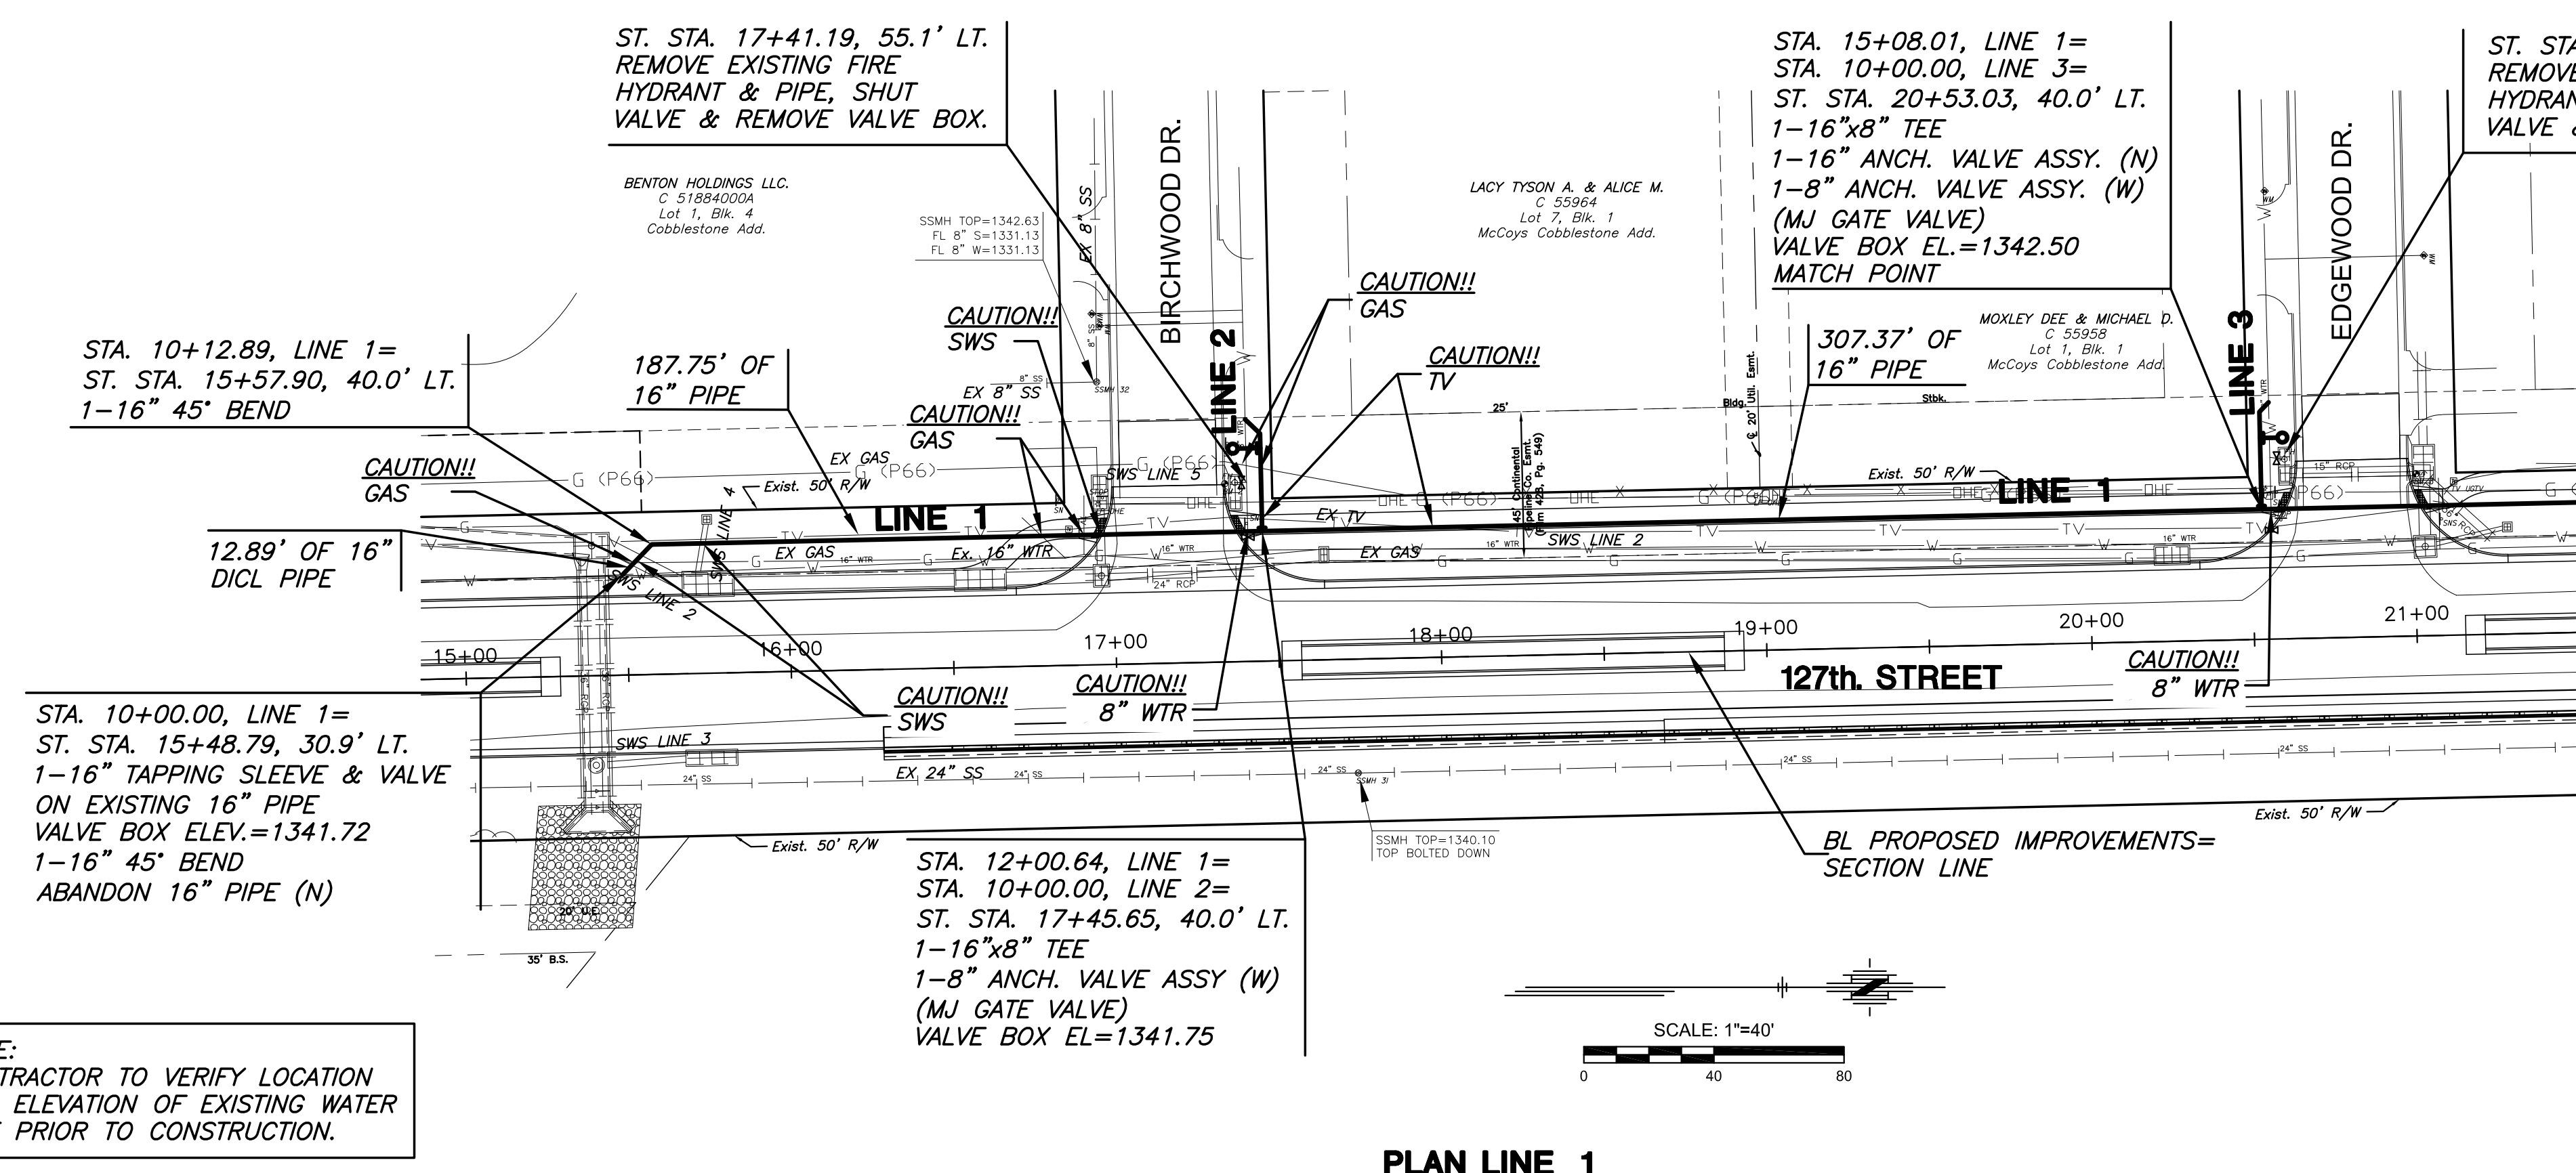

NOTE:
CONTRACTOR TO VERIFY LOCATION AND ELEVATION OF EXISTING WATER LINE PRIOR TO CONSTRUCTION.

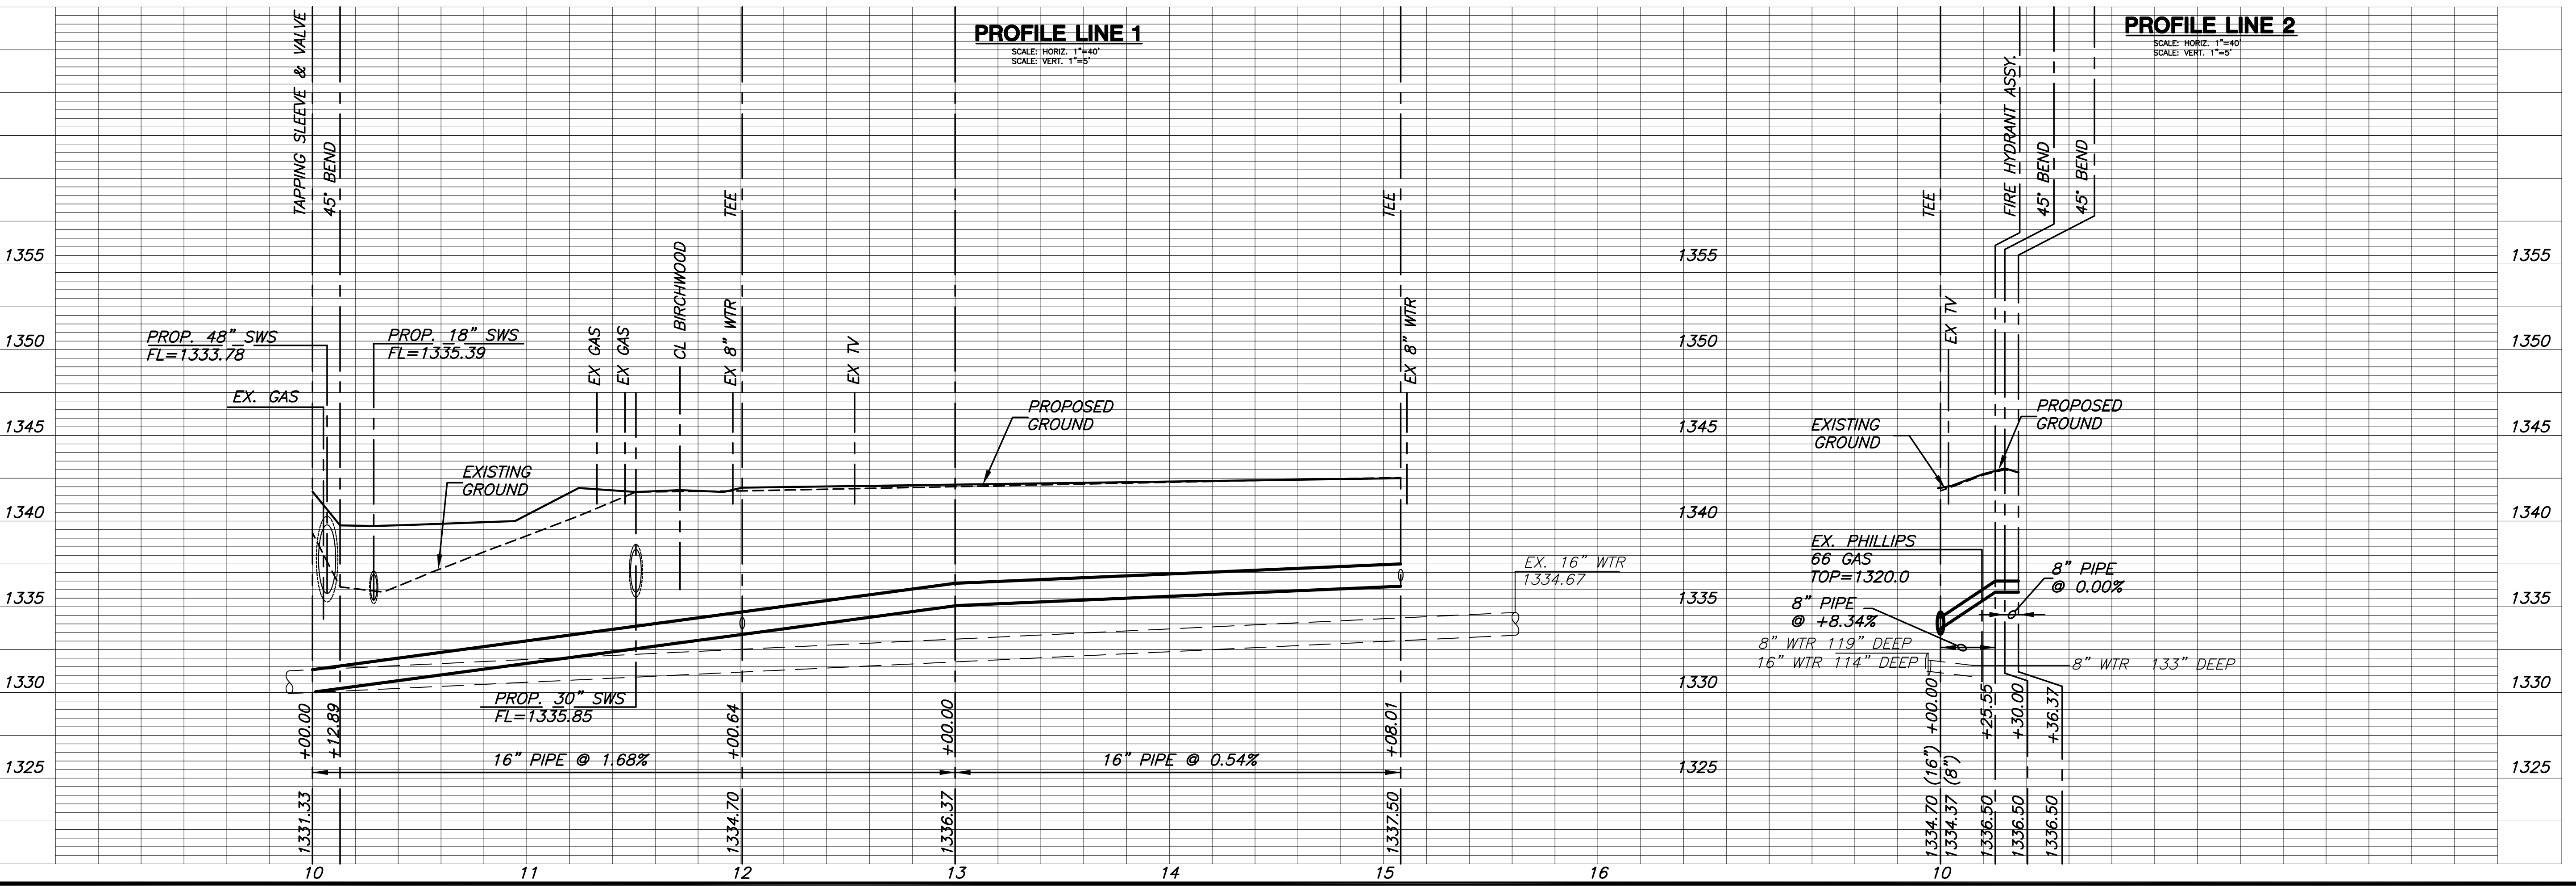

©2017 MKEC Engineering All Rights Reserved
 These drawings and their contents, including, but not limited to, all concepts, designs, & ideas are the exclusive property of MKEC Engineering (MKEC), and may not be used or reproduced in any way without the express consent of MKEC.

WATER LINES 1 & 2

PROJECT NO.	472-85158	
DATE	11/29/17	
SCALE	AS SHOWN	
DESIGNED	DRAWN	CHECKED
JTC	DM	JRA

NO.	REVISION	DATE