
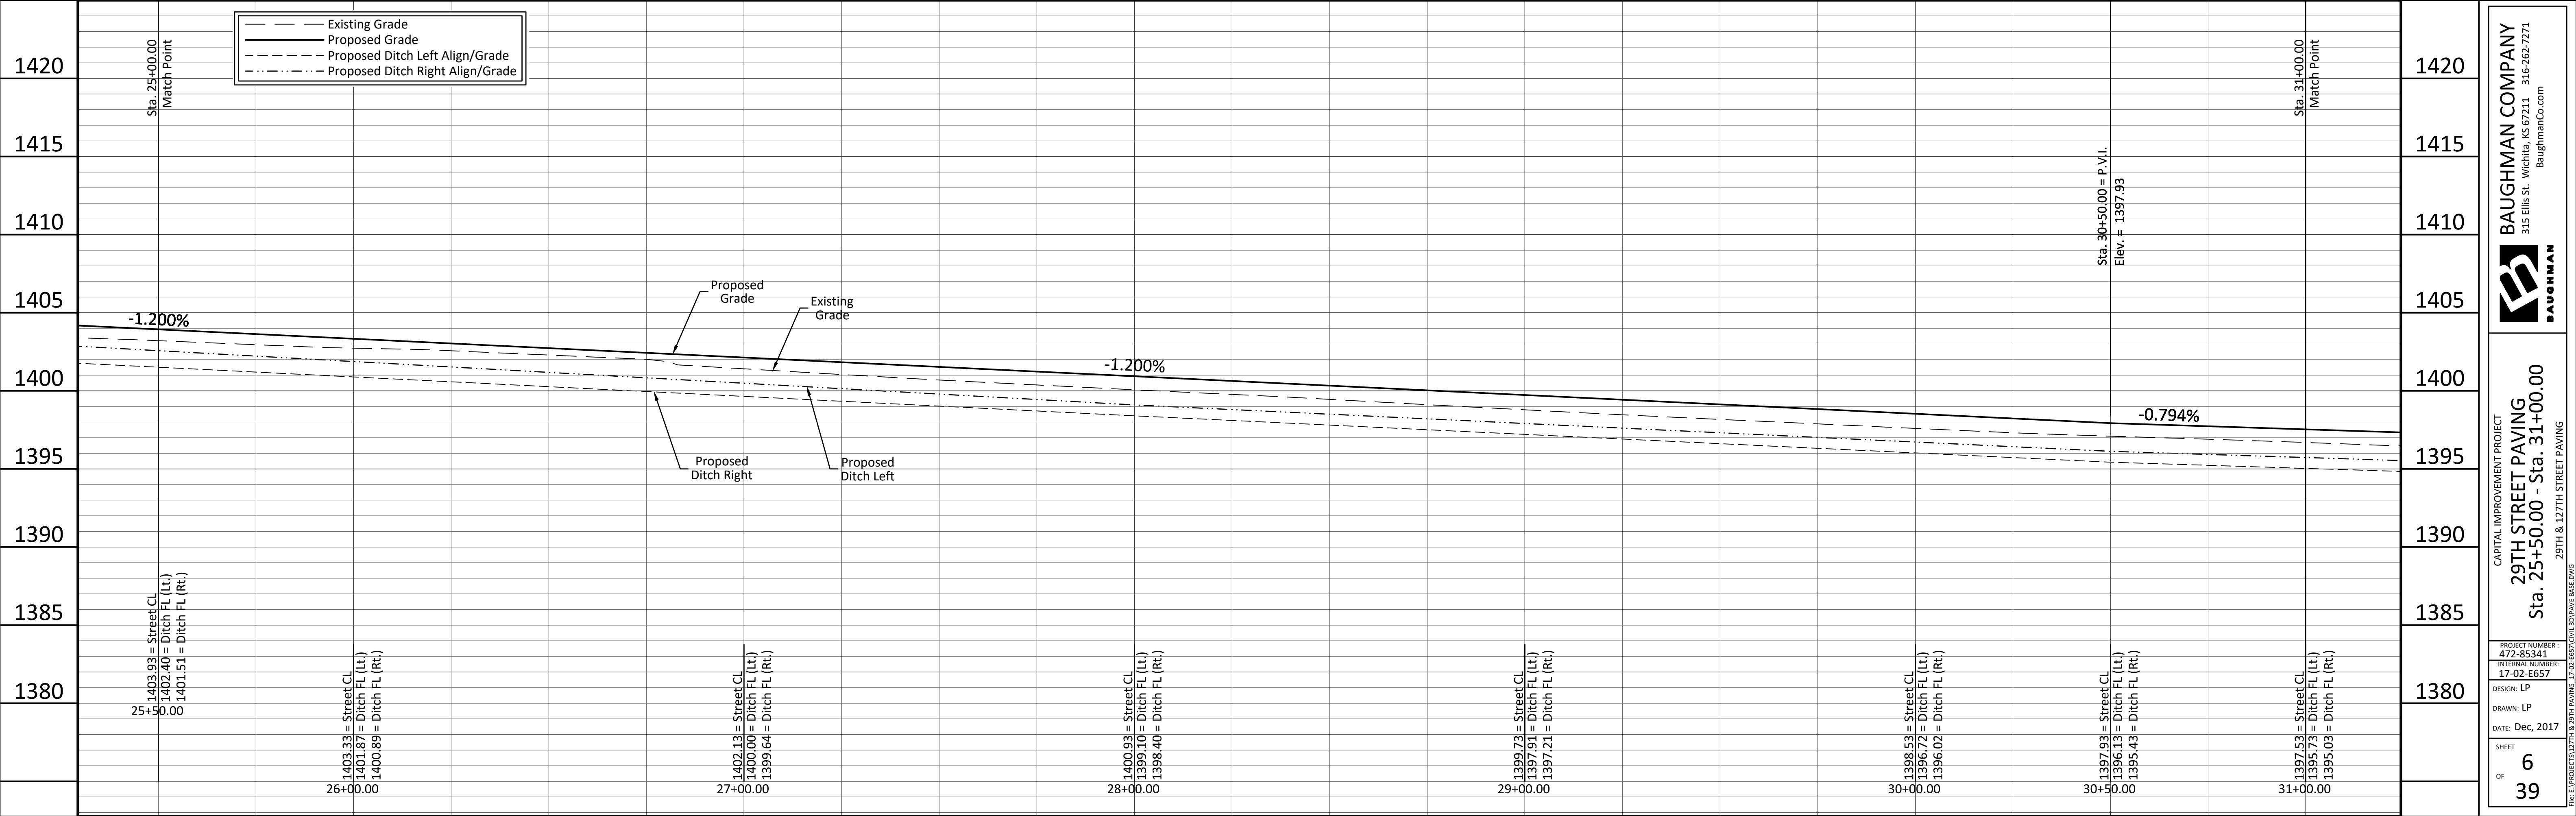
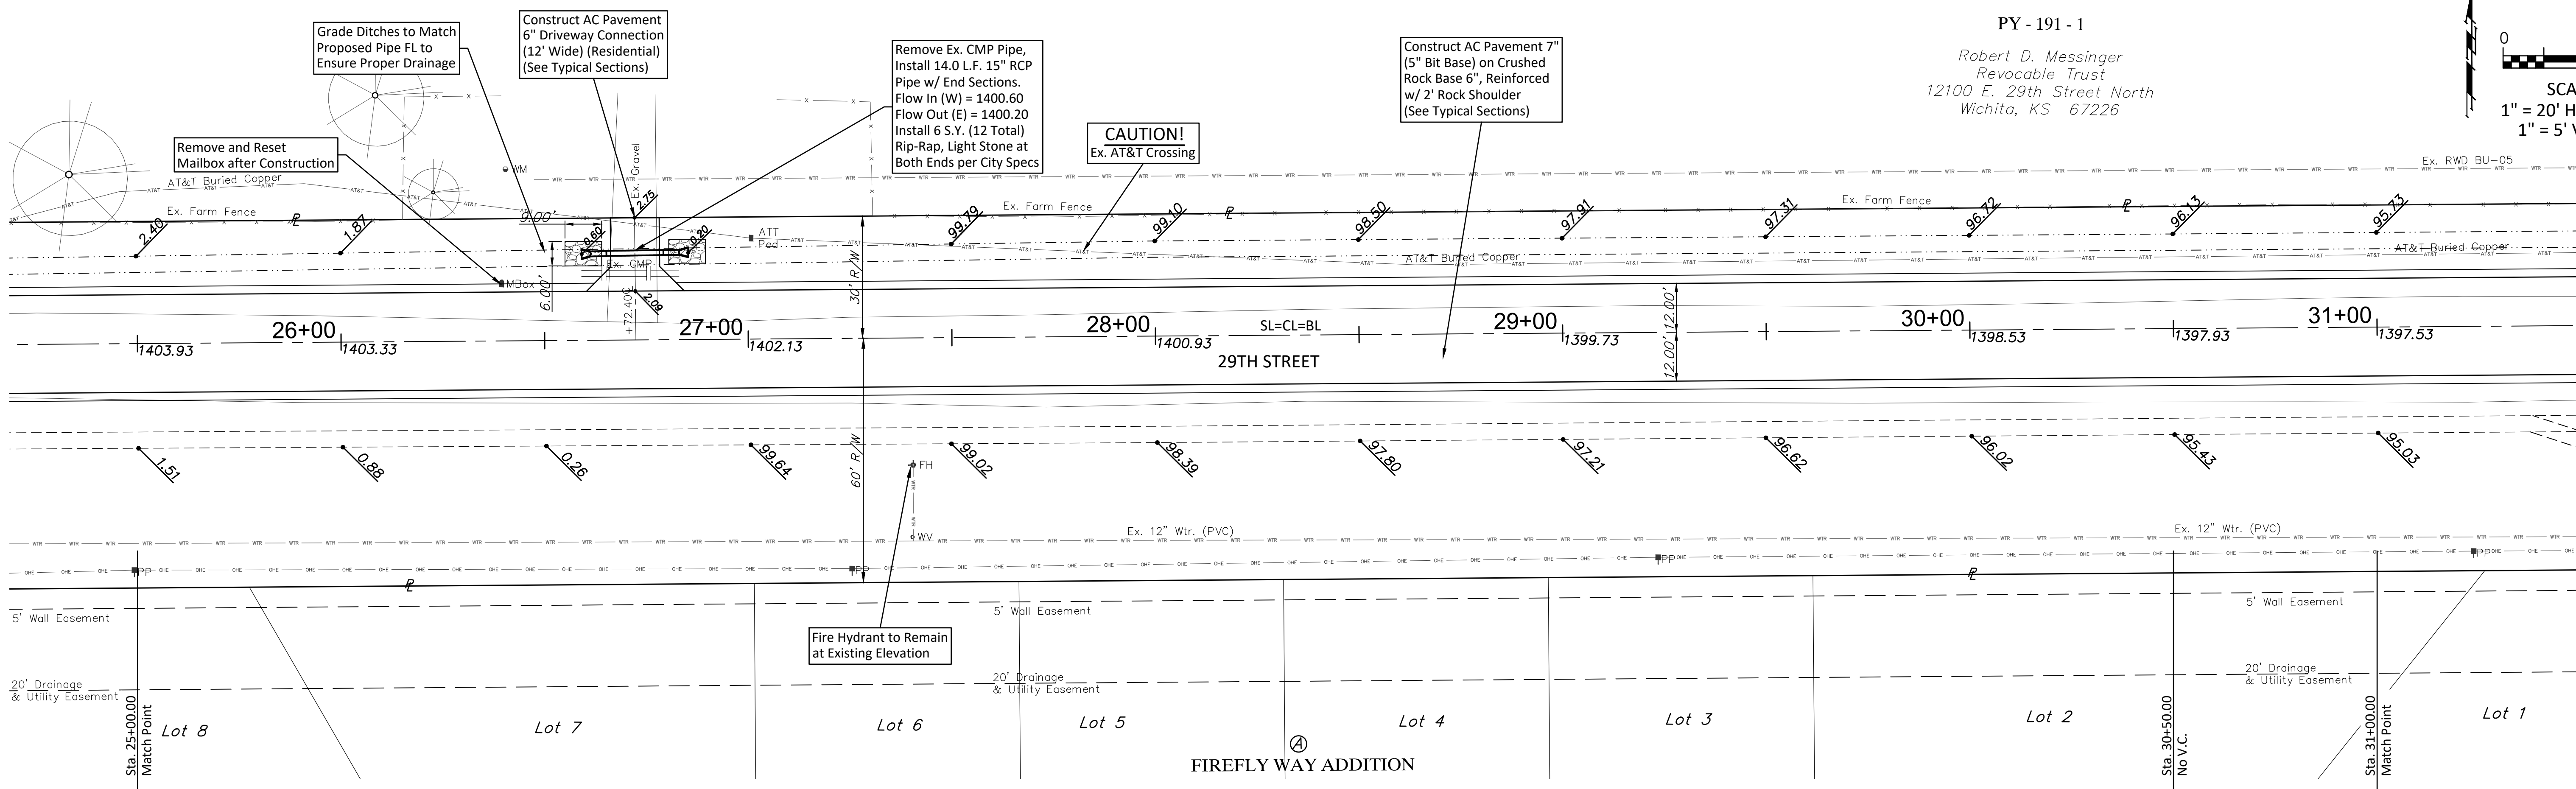


PY - 191 - 1

Robert D. Messinger
Revocable Trust
12100 E. 29th Street North
Wichita, KS 67226

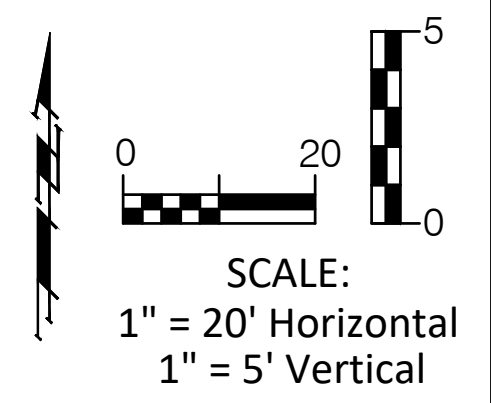

Existing Grade
Proposed Grade
Proposed Ditch Left Align/Grade
Proposed Ditch Right Align/Grade

BAUGHMAN COMPANY
315 Ellis St. Wichita, KS 67211 316-262-7271
baughmanco.com

BAUGHMAN

CAPITAL IMPROVEMENT PROJECT
29TH STREET PAVING
Sta. 25+50.00 - Sta. 31+00.00
29TH & 127TH STREET PAVING

PROJECT NUMBER: 472-85344
INTERNAL NUMBER: 17-02-E657
DESIGN: LP
DRAWN: LP
DATE: Dec, 2017
SHEET
OF
6
39