

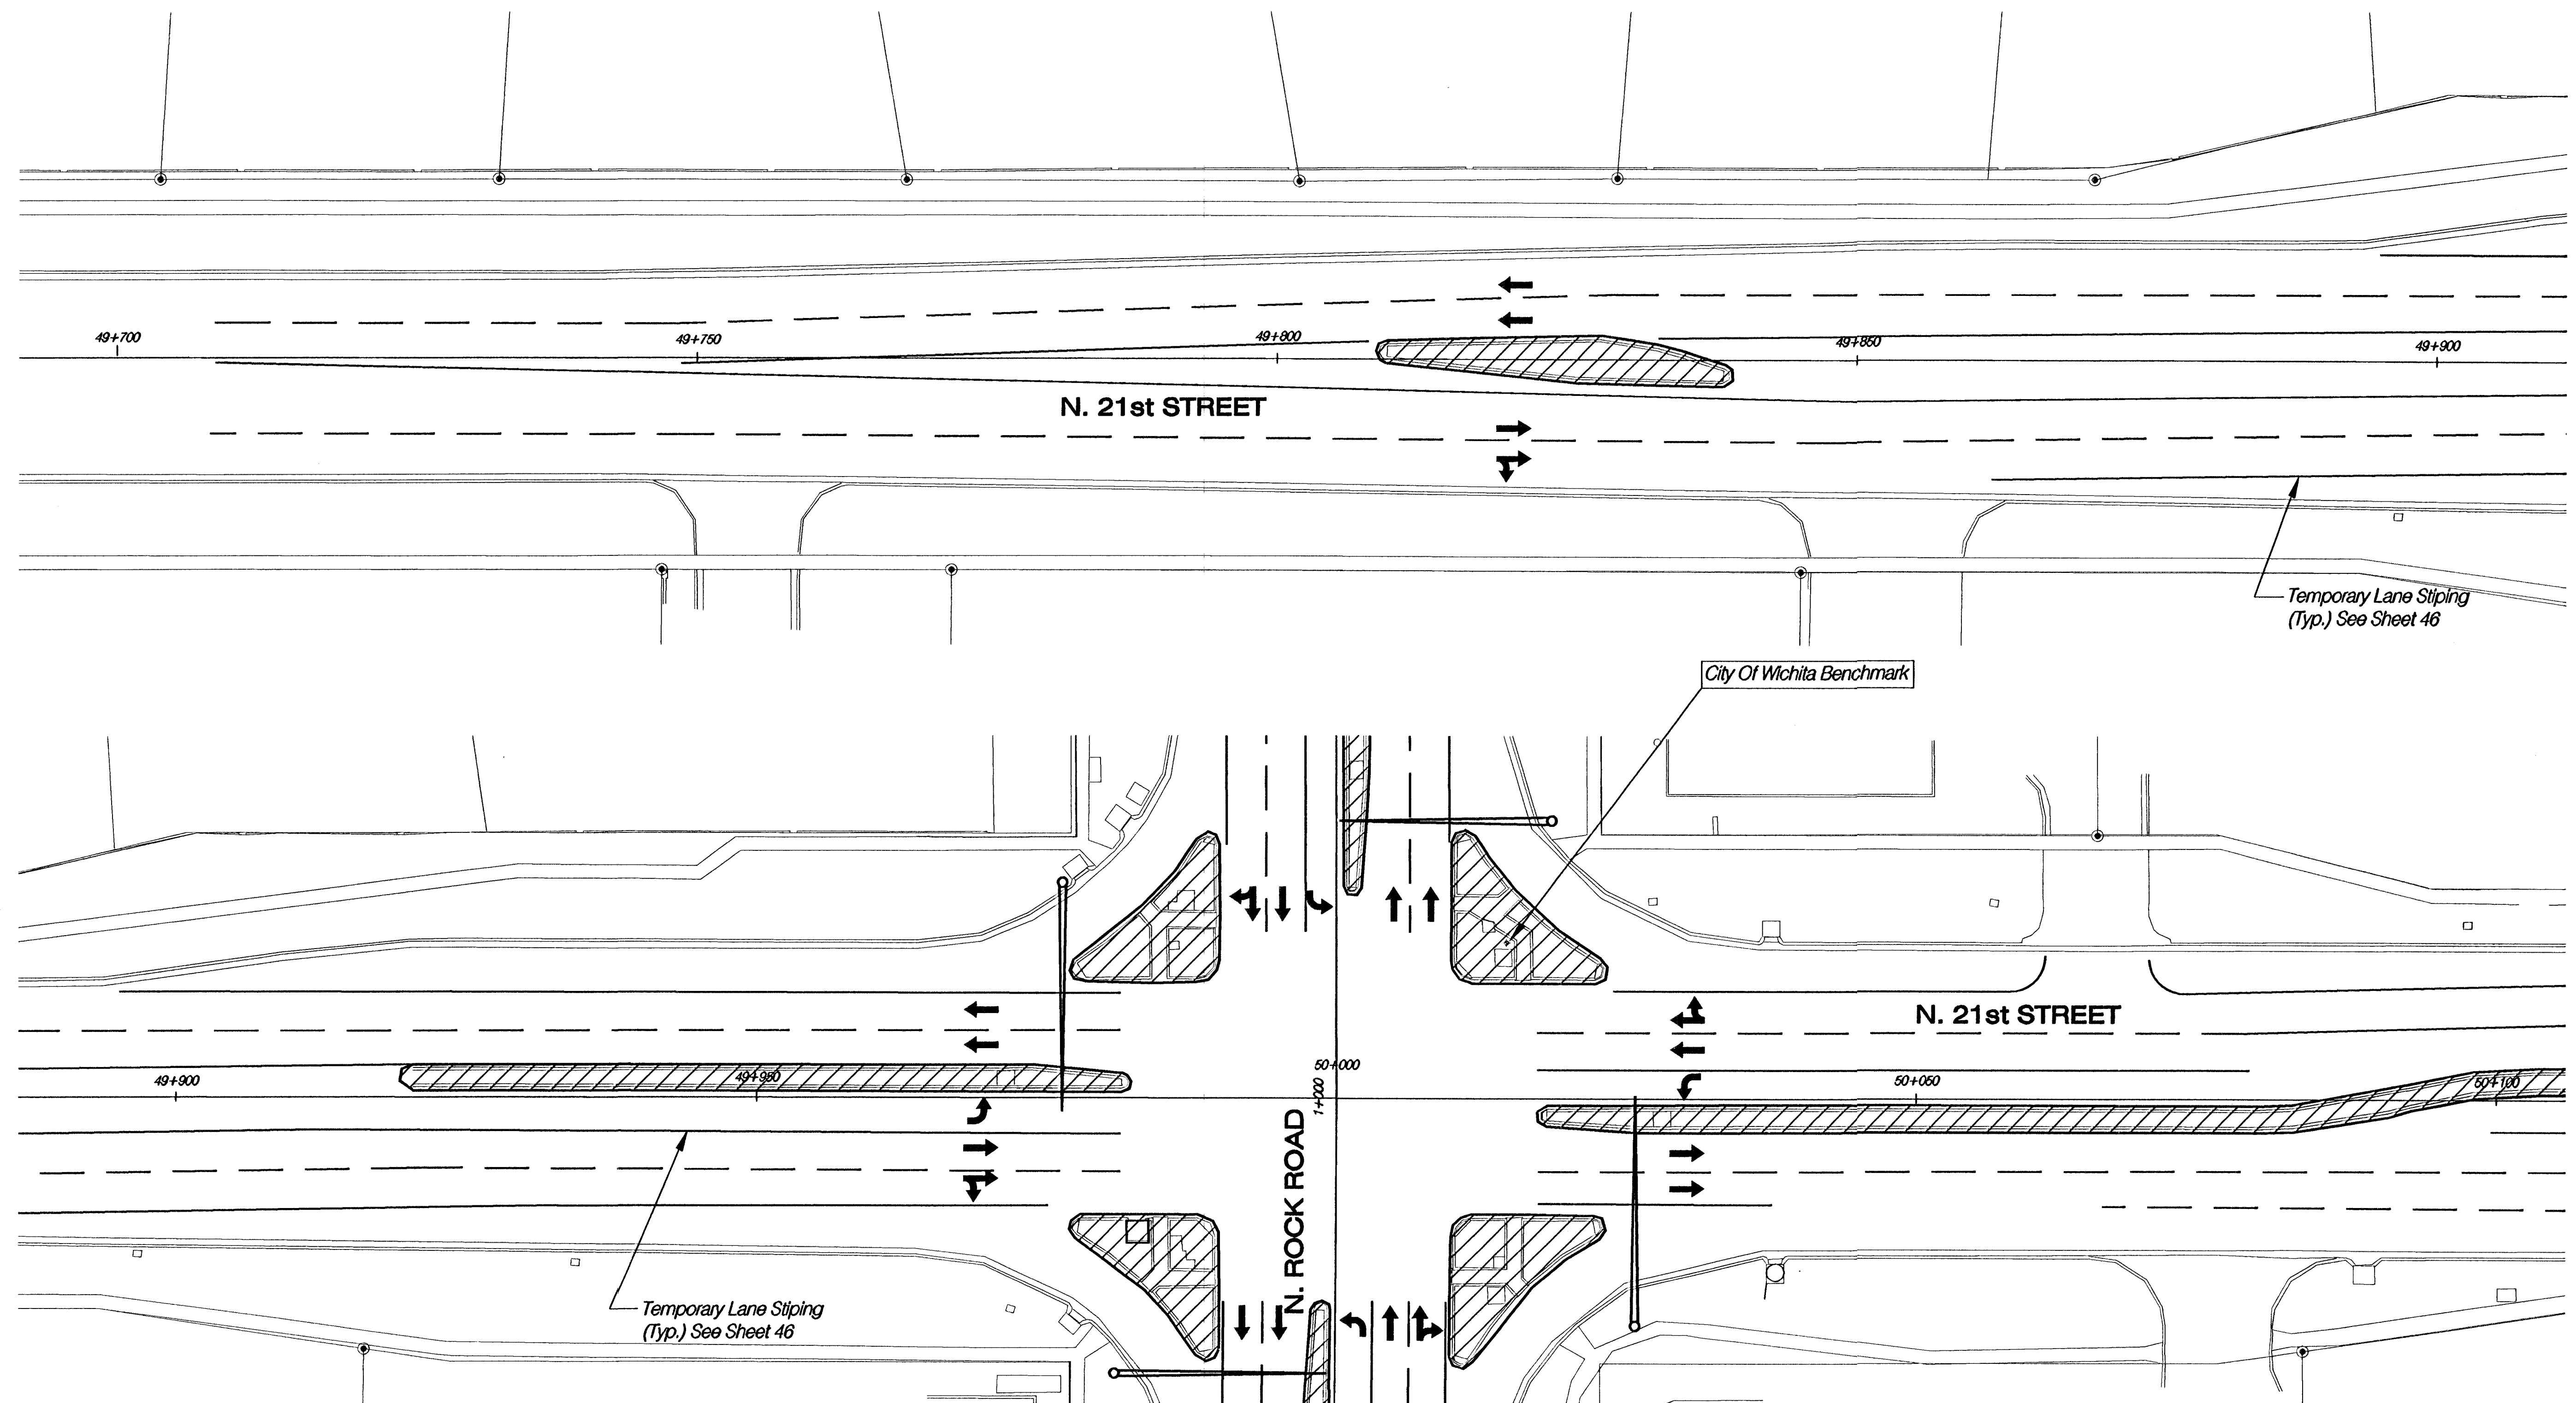


| FHWA<br>REG<br>NO. | STATE  | PROJECT NO.  | YEAR | SHEET<br>NO. | TOTAL<br>SHEETS |
|--------------------|--------|--------------|------|--------------|-----------------|
| 7                  | KANSAS | 87 N-0199-01 | 2002 | 21           | 158             |

FED. AID NO. CMQ-N019(901)

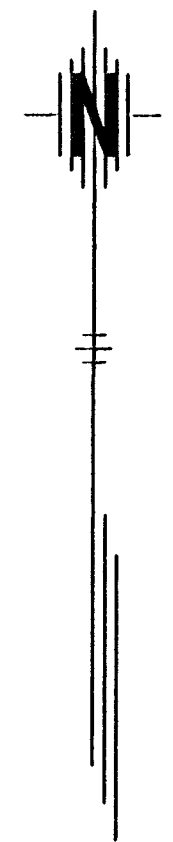

**Legend**

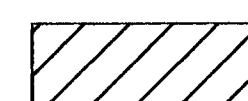

Area Under Construction In Phase 1

N. ROCK ROAD Sta. 0+934.503 To Sta. 1+085.951  
N. 21st STREET Sta. 49+808.511 To Sta. 50+131.566


**GENERAL WORK ACTIVITIES**

1. \*Install Temporary Traffic Signal Prior to Removal of Existing Traffic Signal.
2. Removals - (Curb & Gutter, Island & Median Surfacing, Traffic Signals, Storm Drainage).
3. Construct Temporary Lane Striping, Signage & Barricades.
4. Construct and Manhole.
5. Temporary Pavement Construction.

See Plan Sheets for Removal and Construction Information.

\*Note: The Contractor Will Install And Maintain Temporary Traffic Signals In A Location That Will Not Conflict With Construction Or Installation Of Permanent Signals.

**N. 21st STREET  
PHASE 1  
STA. 49+700 - 50+100**

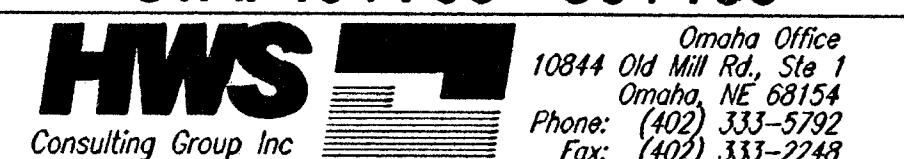

|              |     |             |                               |
|--------------|-----|-------------|-------------------------------|
| Designed By: | BWE | Checked By: | RJK                           |
| Drawn By:    | HIS | Date:       | 03-25-2002 Job No. 55-70-2003 |