


FHWA REG NO.	STATE	PROJECT NO.	YEAR	SHEET NO.	TOTAL SHEETS
7	KANSAS	87 N-0199-01	2002	25	158

FED. AID NO. CMQ-NO19(901)

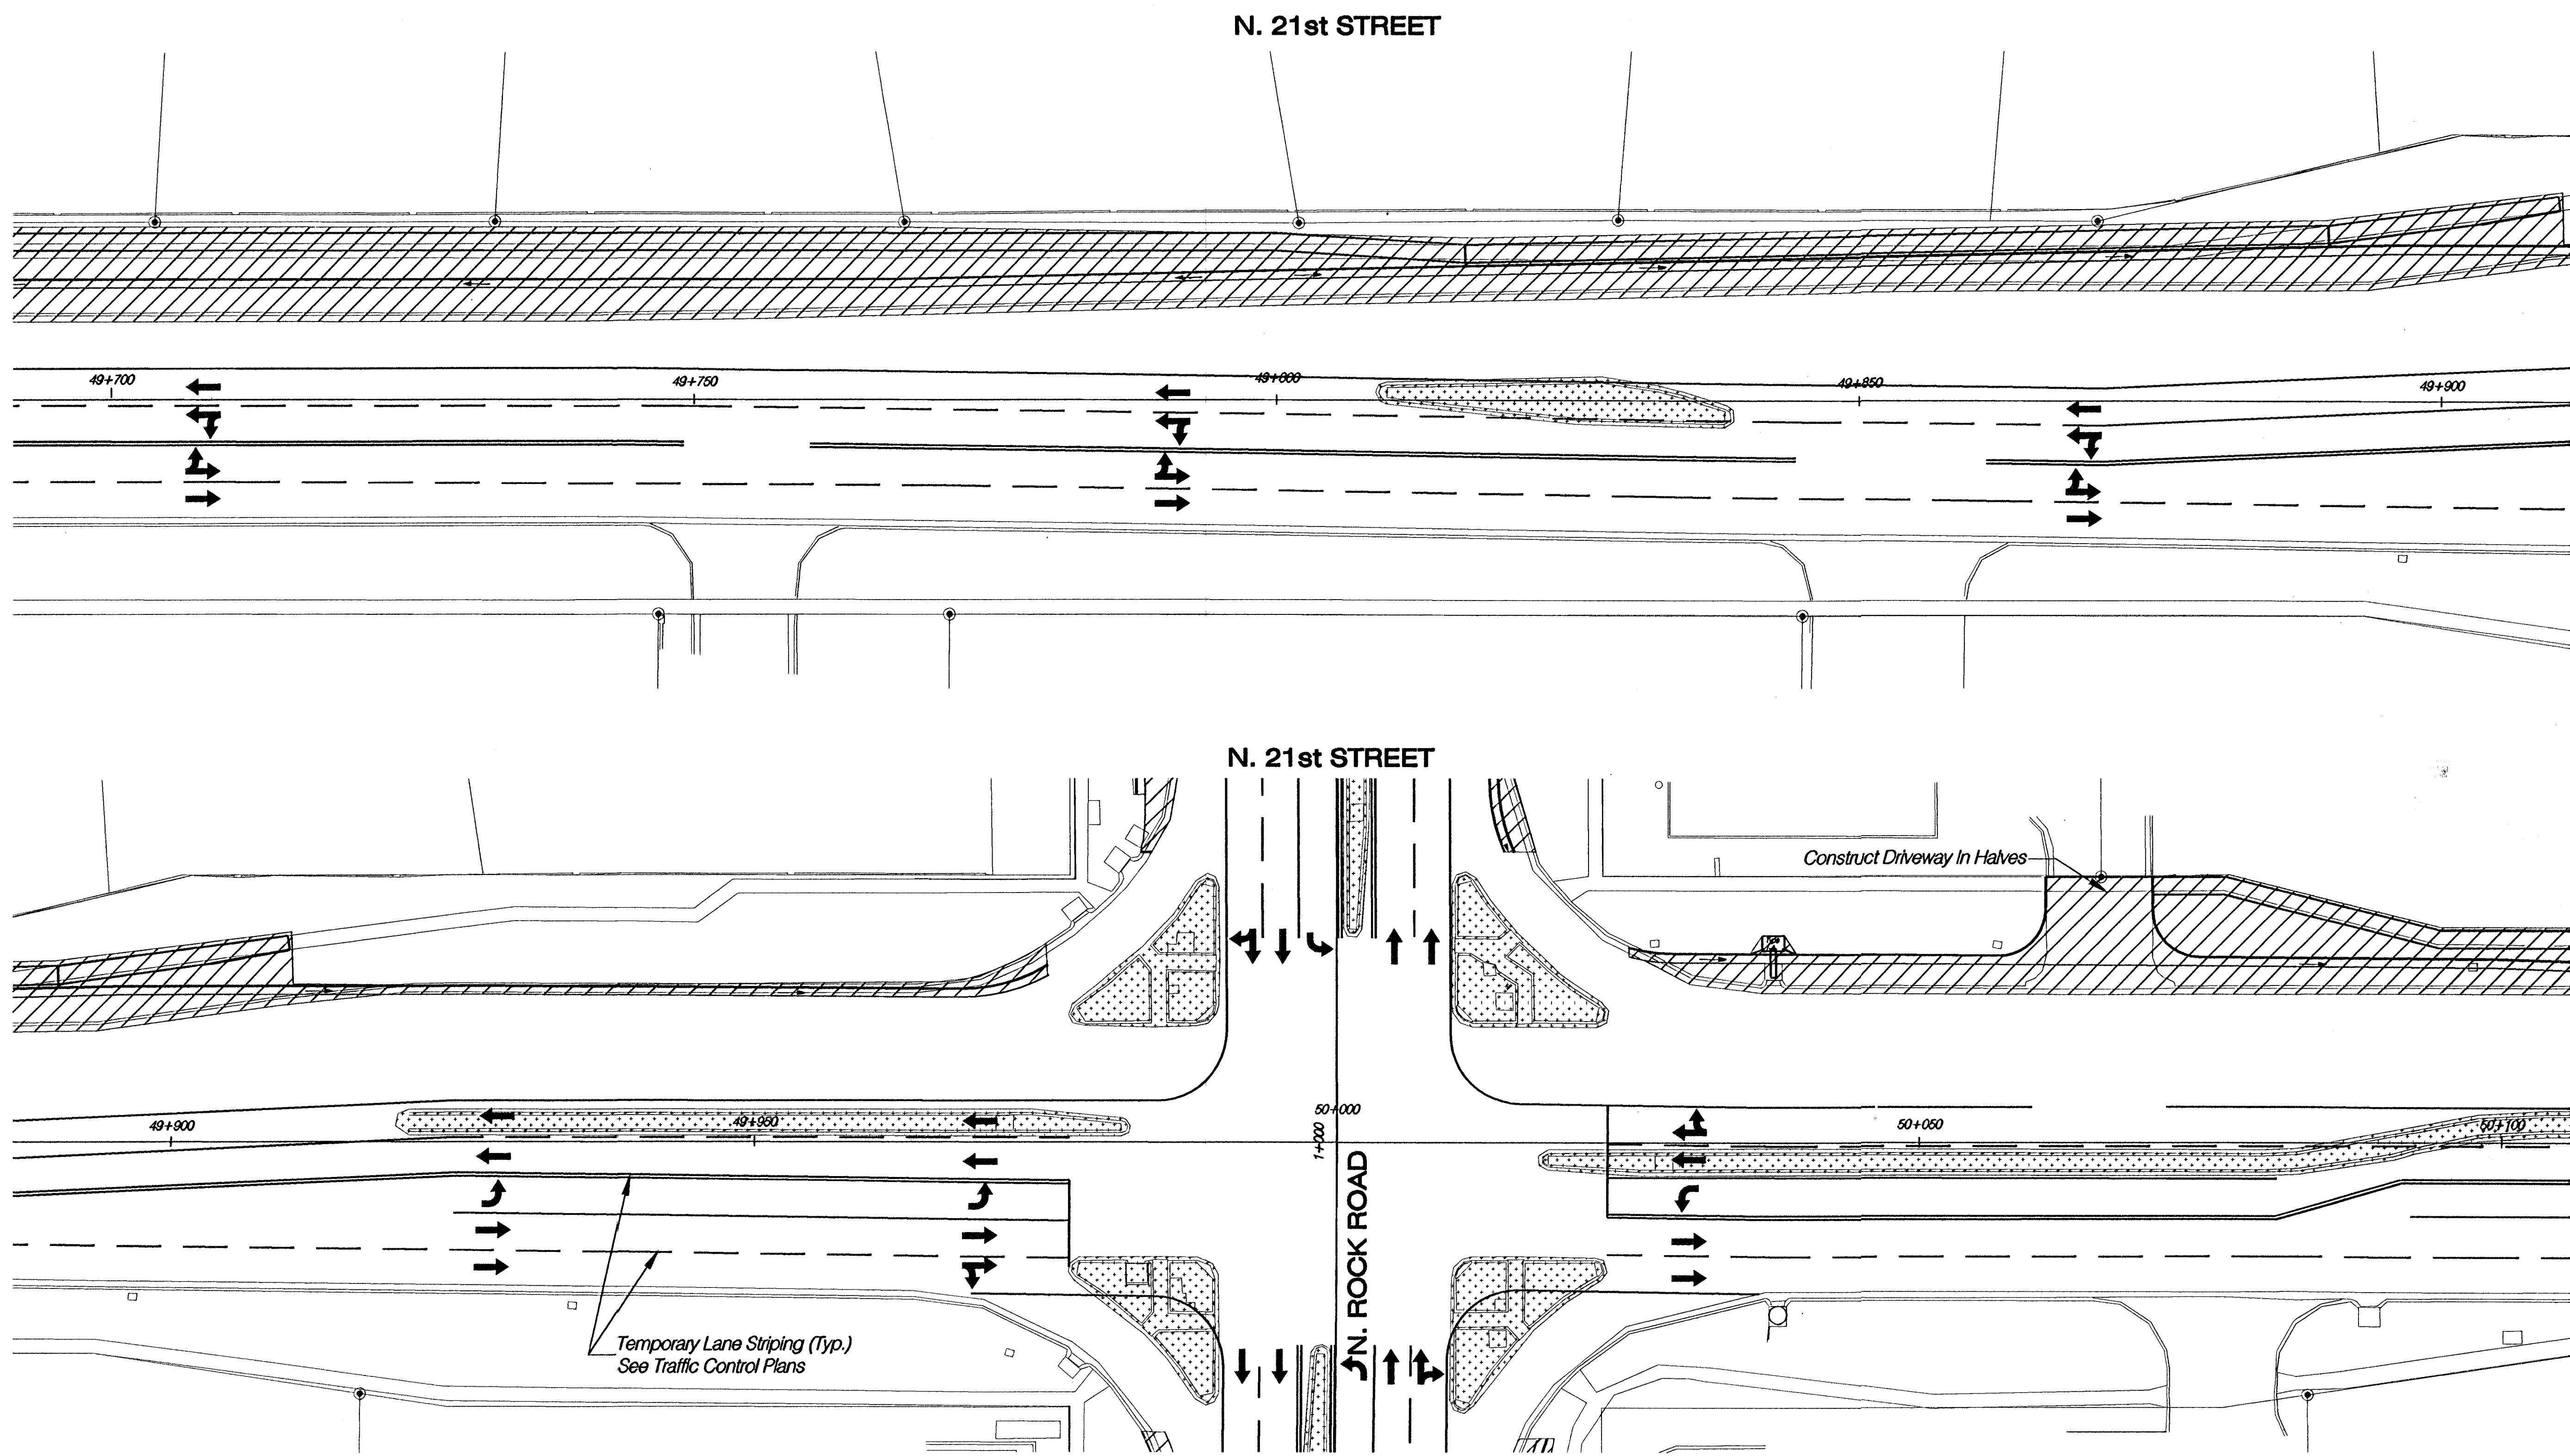

Legend

- Area Under Construction In Phase 2
- N. ROCK ROAD Sta. 0+884.067 to Sta. 1+086.539
- N. 21st STREET Sta. 49+422 to Sta. 50+199.864
- Area Previously Constructed (Phase 1)

See Plan Sheets for Removal and Construction Information

GENERAL WORK ACTIVITIES

1. Construct Storm Sewer
2. Construct Temporary Lane Striping
3. Move Traffic To Inside, Maintain 2 Thru Lanes in Each Direction And Left Turn Capability At N. ROCK ROAD & 21st
4. Remove Existing Curb & Gutter, Curb Inlets, Driveway Pavement, Sidewalk, Valley Gutter
5. Construct Gravity Retaining Wall
6. Construct Curb & Gutter And Pavement Base
7. Construct Driveway Pavement
8. Construct Sidewalk And Wheelchair Ramps

**N. 21st STREET
PHASE 2
STA. 49+700 - 50+100**



Designed By:	BWE	Checked By:	R/K
Drawn By:	H/S	Date:	03-25-2002 Job No. 55-70-2003