



FHWA REG. NO.	STATE	PROJECT NO.	YEAR	SHEET NO.	TOTAL SHEETS
7	KANSAS	87 N-0199-01	2002	27	158


FED. AID NO. CMQ-NO19(901)

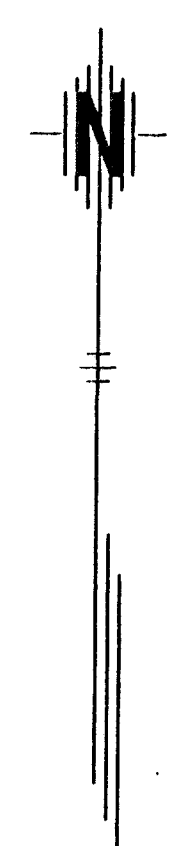



N. 21st STREET

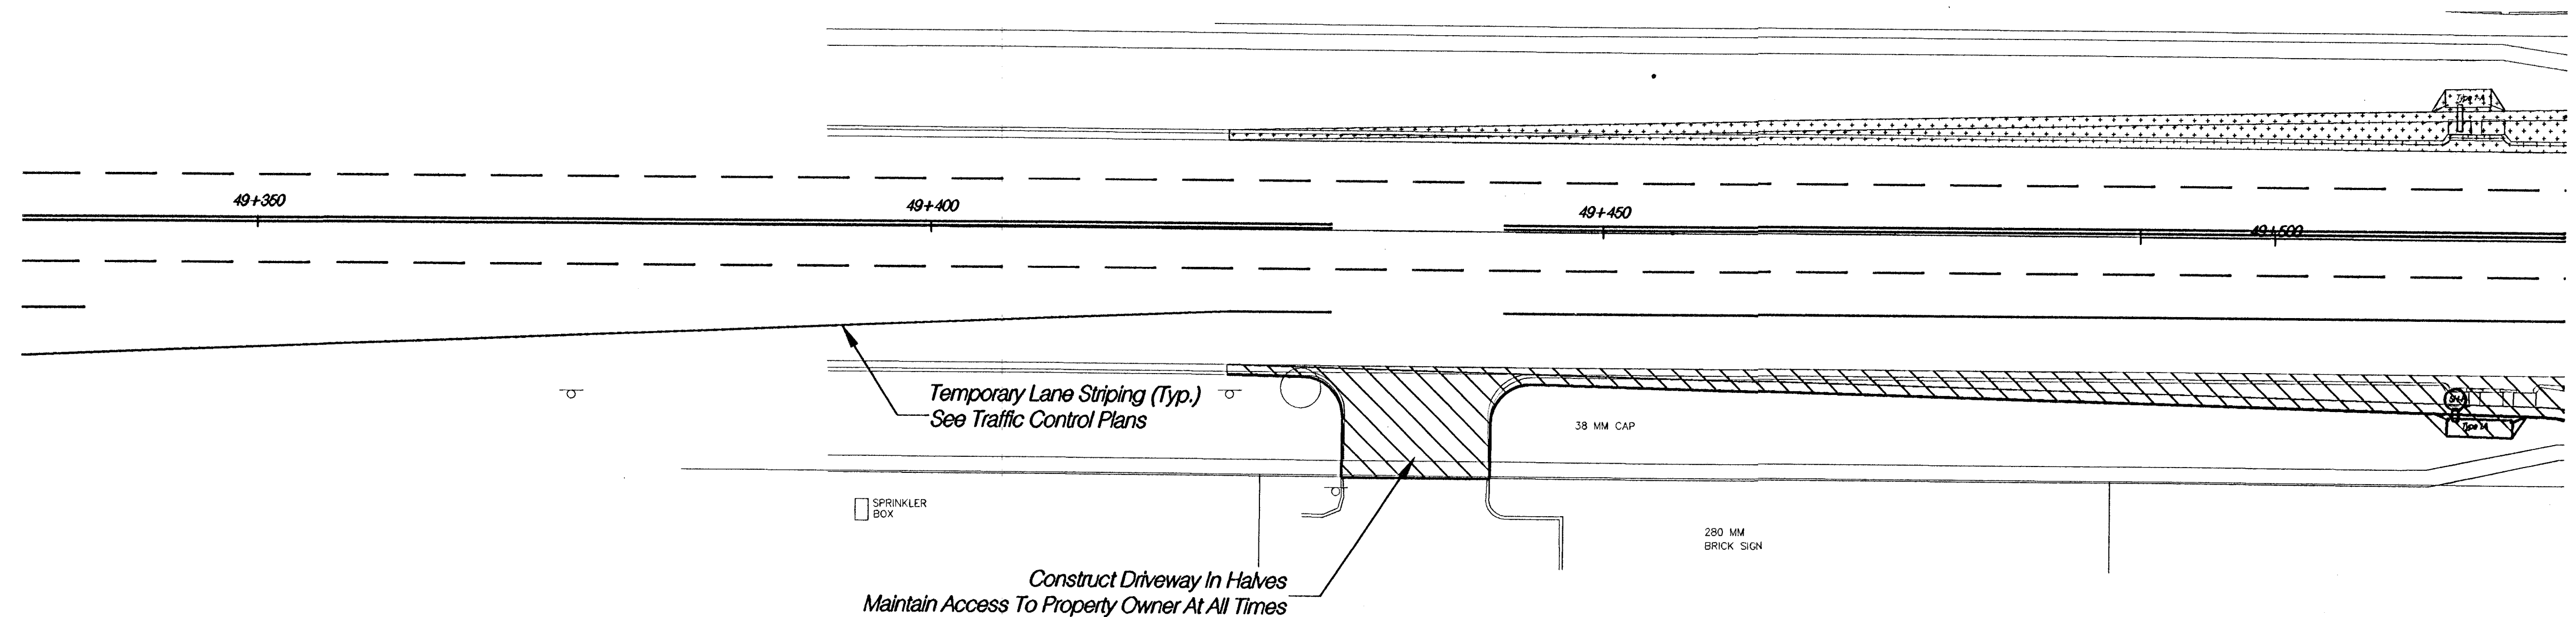

N. 21st STREET

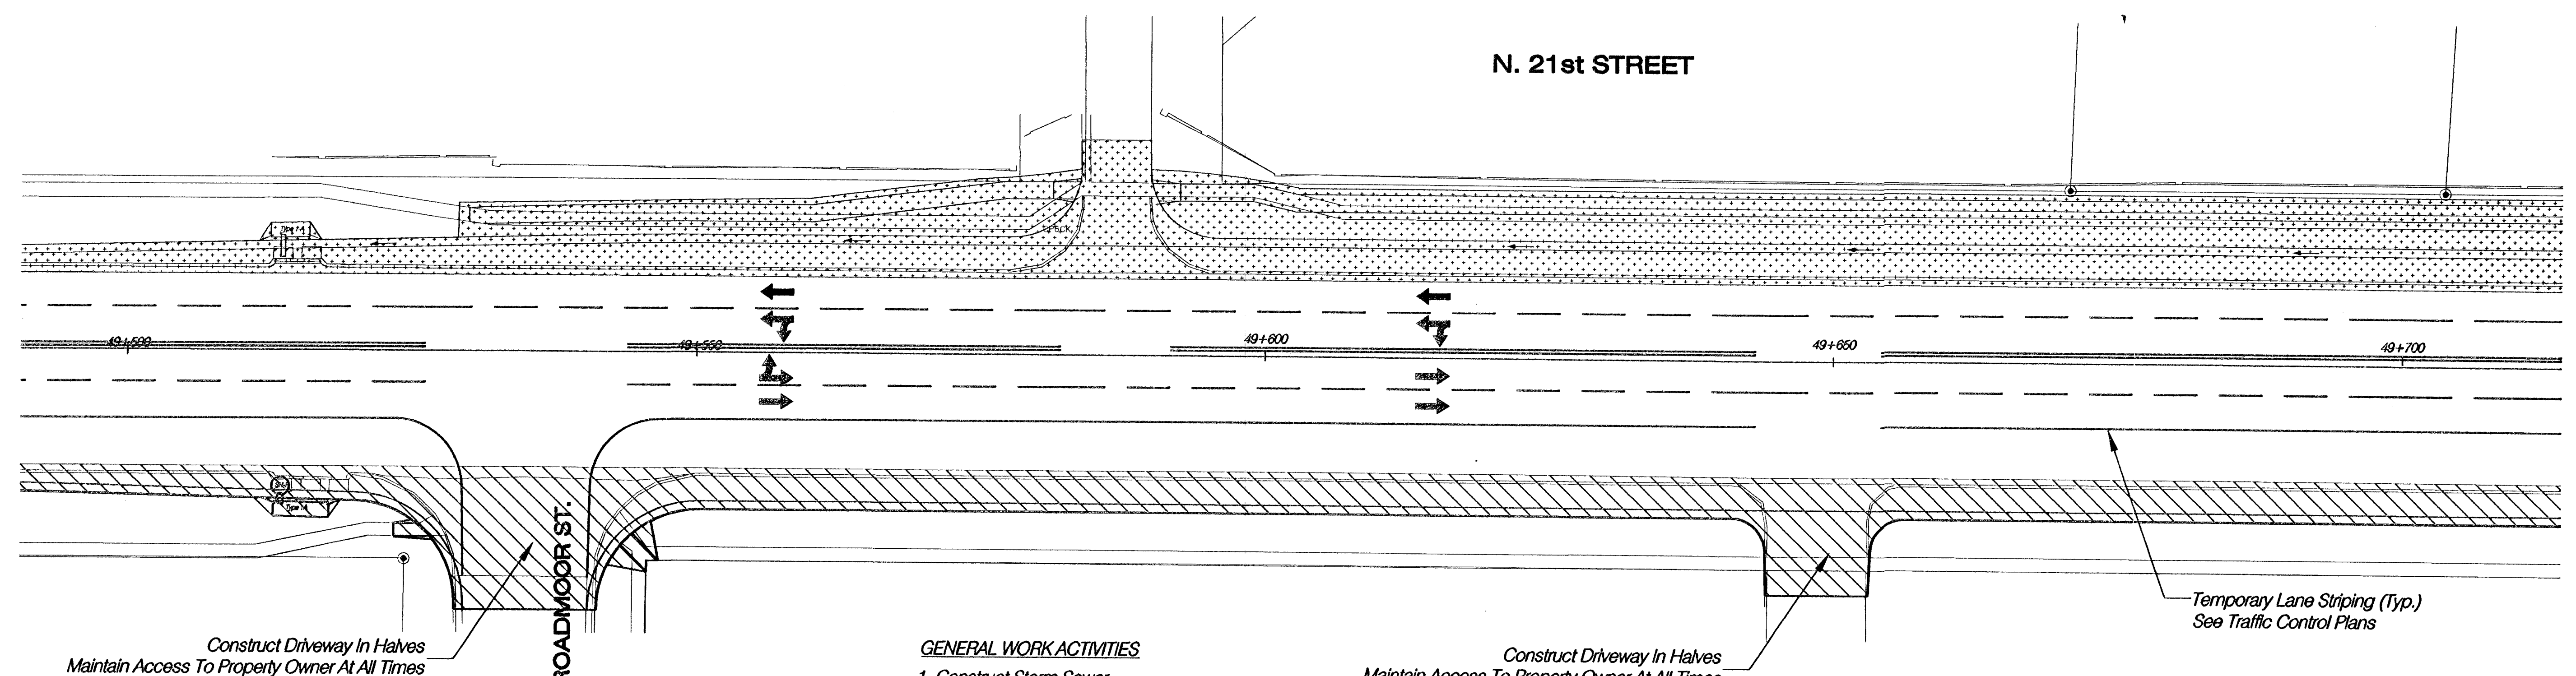

Legend

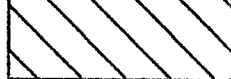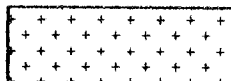-  Area Under Construction In Phase 3
- N. 21st STREET Sta. 49+422.153 to Sta. 50+360.517
-  Area Previously Constructed (Phase 1 & 2)

GENERAL WORK ACTIVITIES

1. Construct Storm Sewer
 2. Construct Temporary Lane Striping
 3. Move Traffic To North Side of 21st St., Maintain 2 Thru Lanes in Each Direction And Left Turn Capability At N. ROCK ROAD & 21st
 4. Remove Existing Curb & Gutter, Curb Inlets, Driveway Pavement, Sidewalk, Valley Gutter
 5. Construct Curb & Gutter And Pavement Base
 6. Construct Driveway Pavement
 7. Construct Sidewalk And Wheelchair Ramps
- See Plan Sheets for Removal and Construction Information

N. 21st STREET PHASE 3 STA. 49+350 - 49+700



Designed By: BWE	Checked By: RJK
Drawn By: HS	Date: 03-25-2002 Job No. 55-70-2003