



FHWA REG NO.	STATE	PROJECT NO.	YEAR	SHEET NO.	TOTAL SHEETS
7	KANSAS	87 N-0199-01	2002	31	158


FED. AID NO. CMQ-NO19(901)

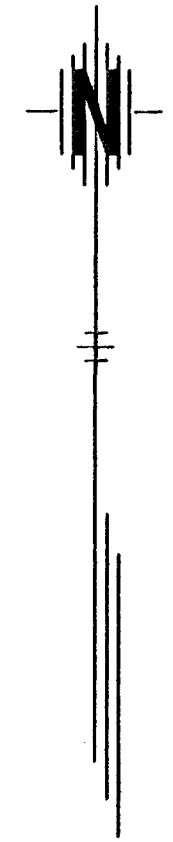

N. 21st STREET

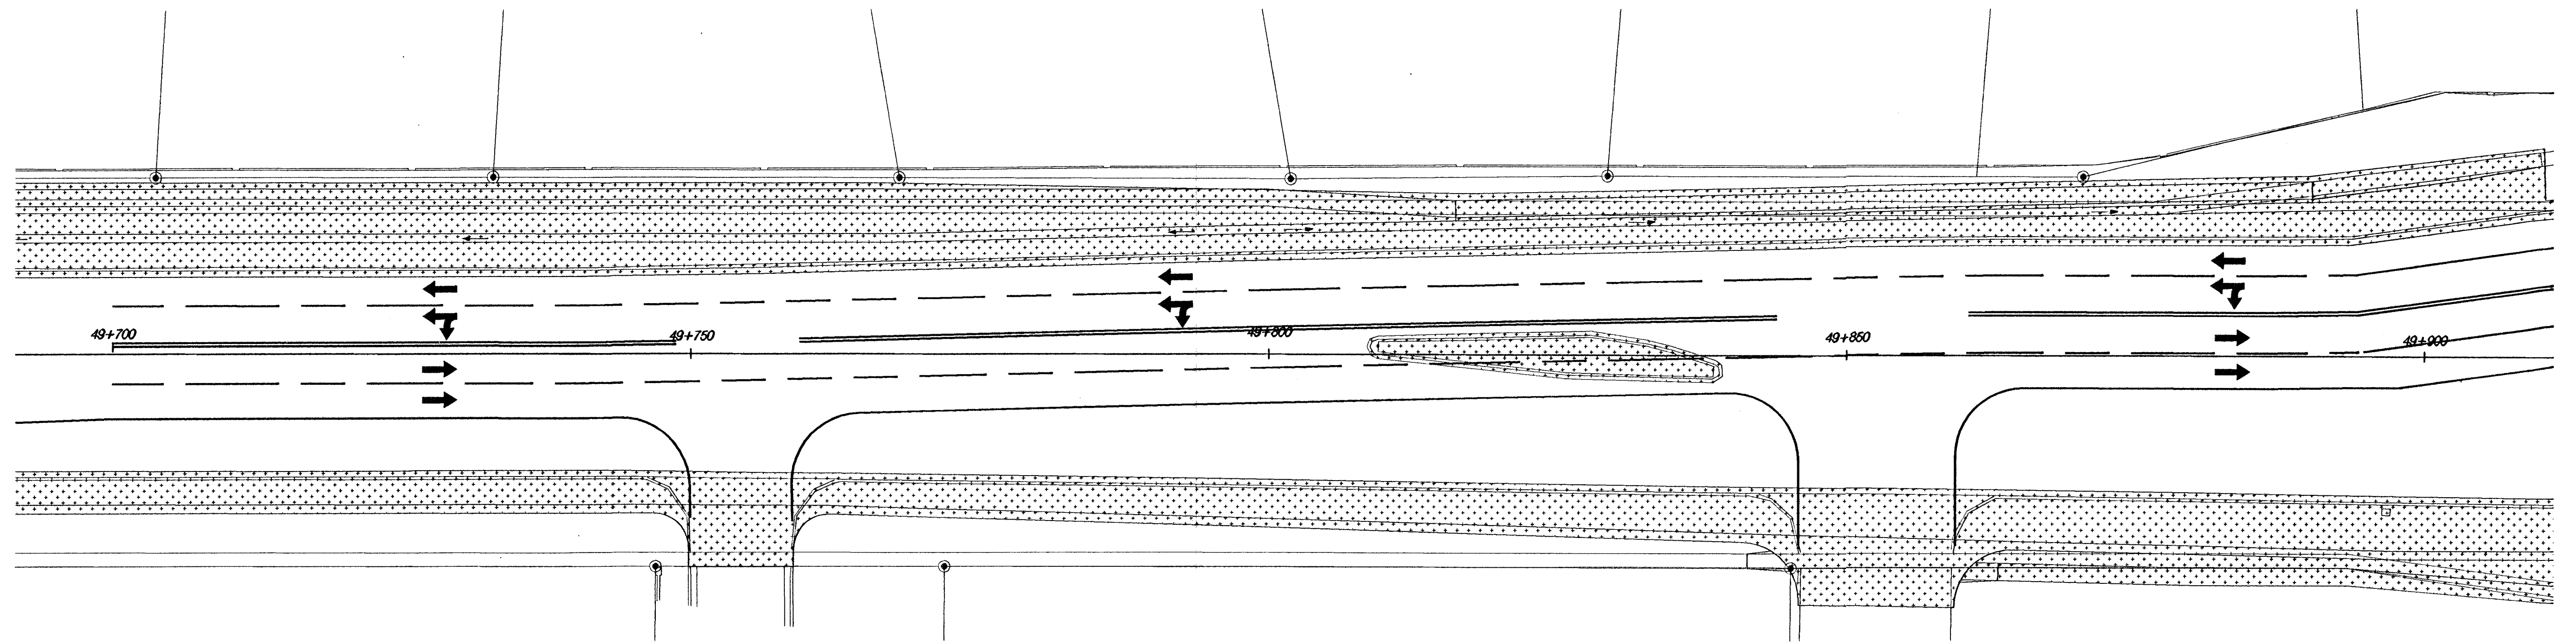

N. 21st STREET

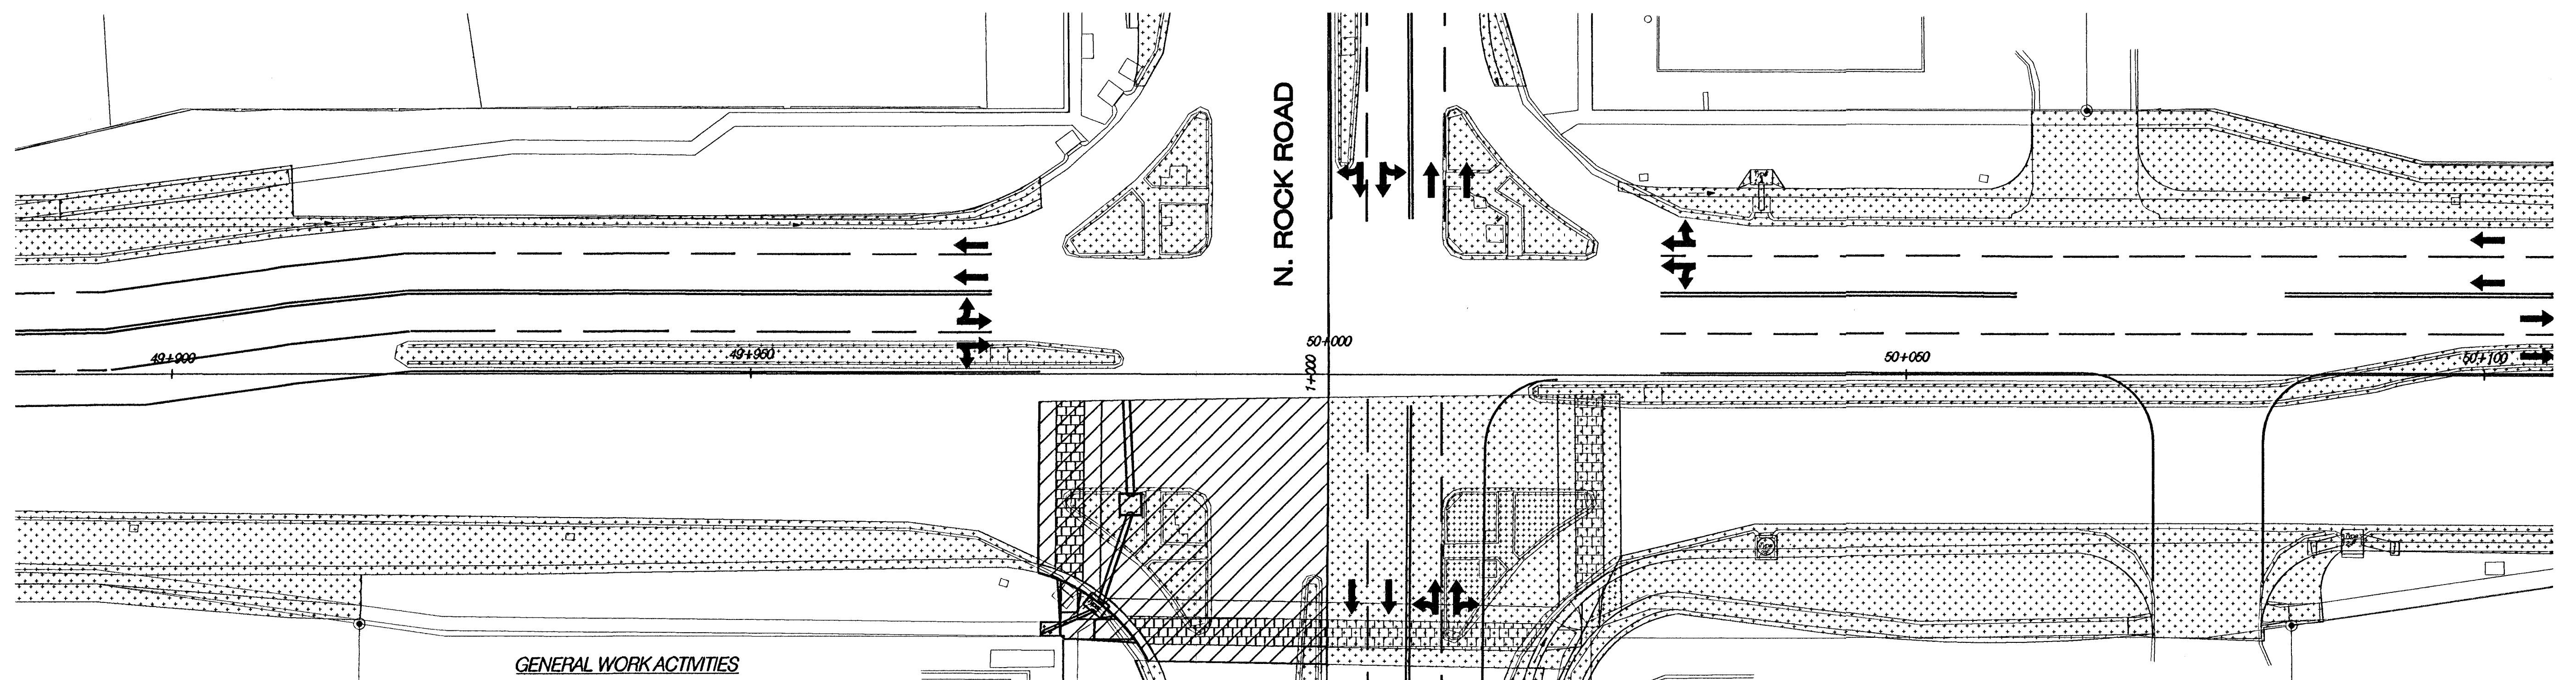

Legend


- Area Under Construction In Phase 5 Southwest 1/4 of the Intersection of N. ROCK ROAD and N. 21st STREET.
- Area Previously Constructed (Phases 1, 2, 3, & 4)

GENERAL WORK ACTIVITIES

1. Construct Storm Sewer
2. Construct Temporary Lane Striping (N. ROCK ROAD)
3. Move Traffic To East Side of N. ROCK ROAD. Maintain 2 Lanes in Each Direction And Left Turn Capability At N. ROCK ROAD & 21st
4. Remove Existing Pavement, Curb & Gutter, Median Surfacing And Previously Constructed Temporary Asphalt
5. Construct Curb & Gutter And Pavement Base
6. Construct Pavement And Brick Paver Crosswalk
7. Construct Sidewalk And Wheelchair Ramps
8. Feather New Pavement To Existing Pavement Where Elevation Difference Is Equal To Or Greater Than 1 Inch.

See Plan Sheets for Removal and Construction Information

N. 21st STREET
PHASE 5
STA. 49+700 - 50+100

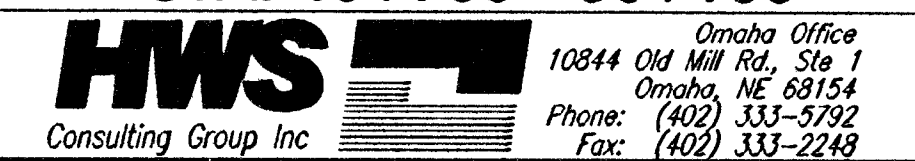

Designed By: BWE	Checked By: RJK
Drawn By: HJS	Date: 03-25-2002 Job No. 55-70-2003