
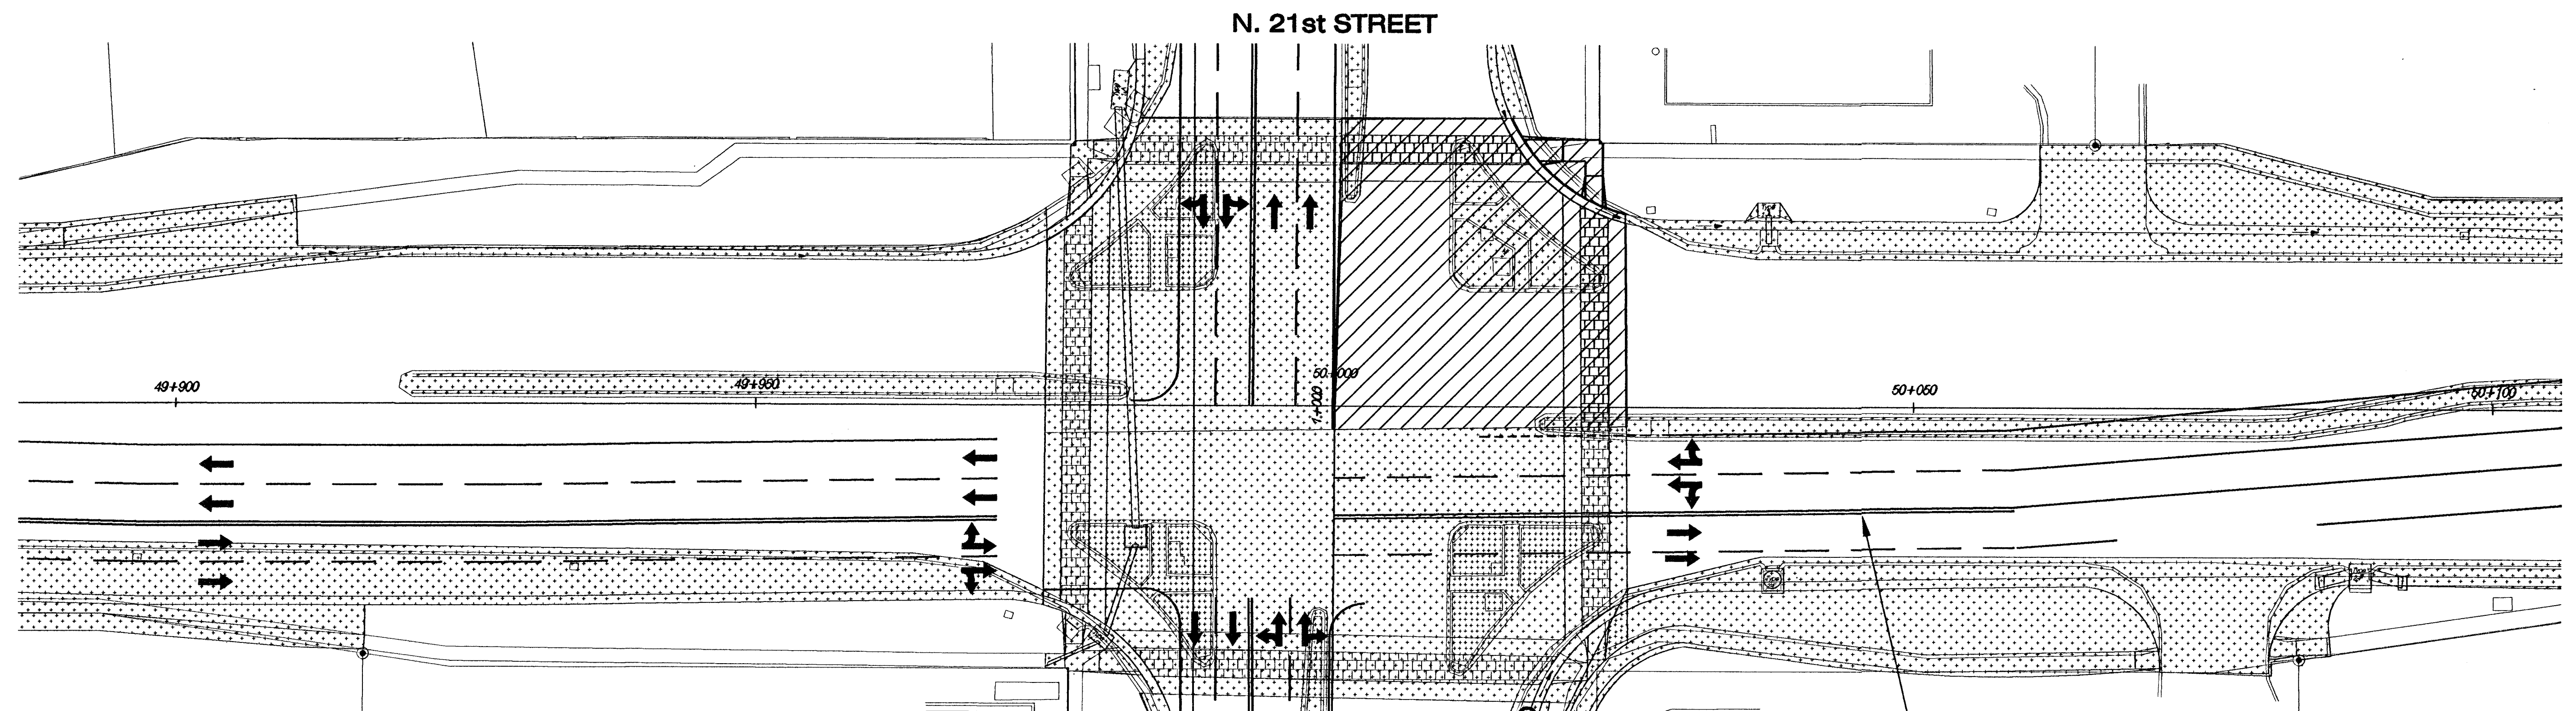


| FHWA<br>REG<br>NO. | STATE  | PROJECT NO.  | YEAR | SHEET<br>NO. | TOTAL<br>SHEETS |
|--------------------|--------|--------------|------|--------------|-----------------|
| 7                  | KANSAS | 87 N-0199-01 | 2002 | 33           | 158             |

FED. AID NO. 9MQ-NO19(901)

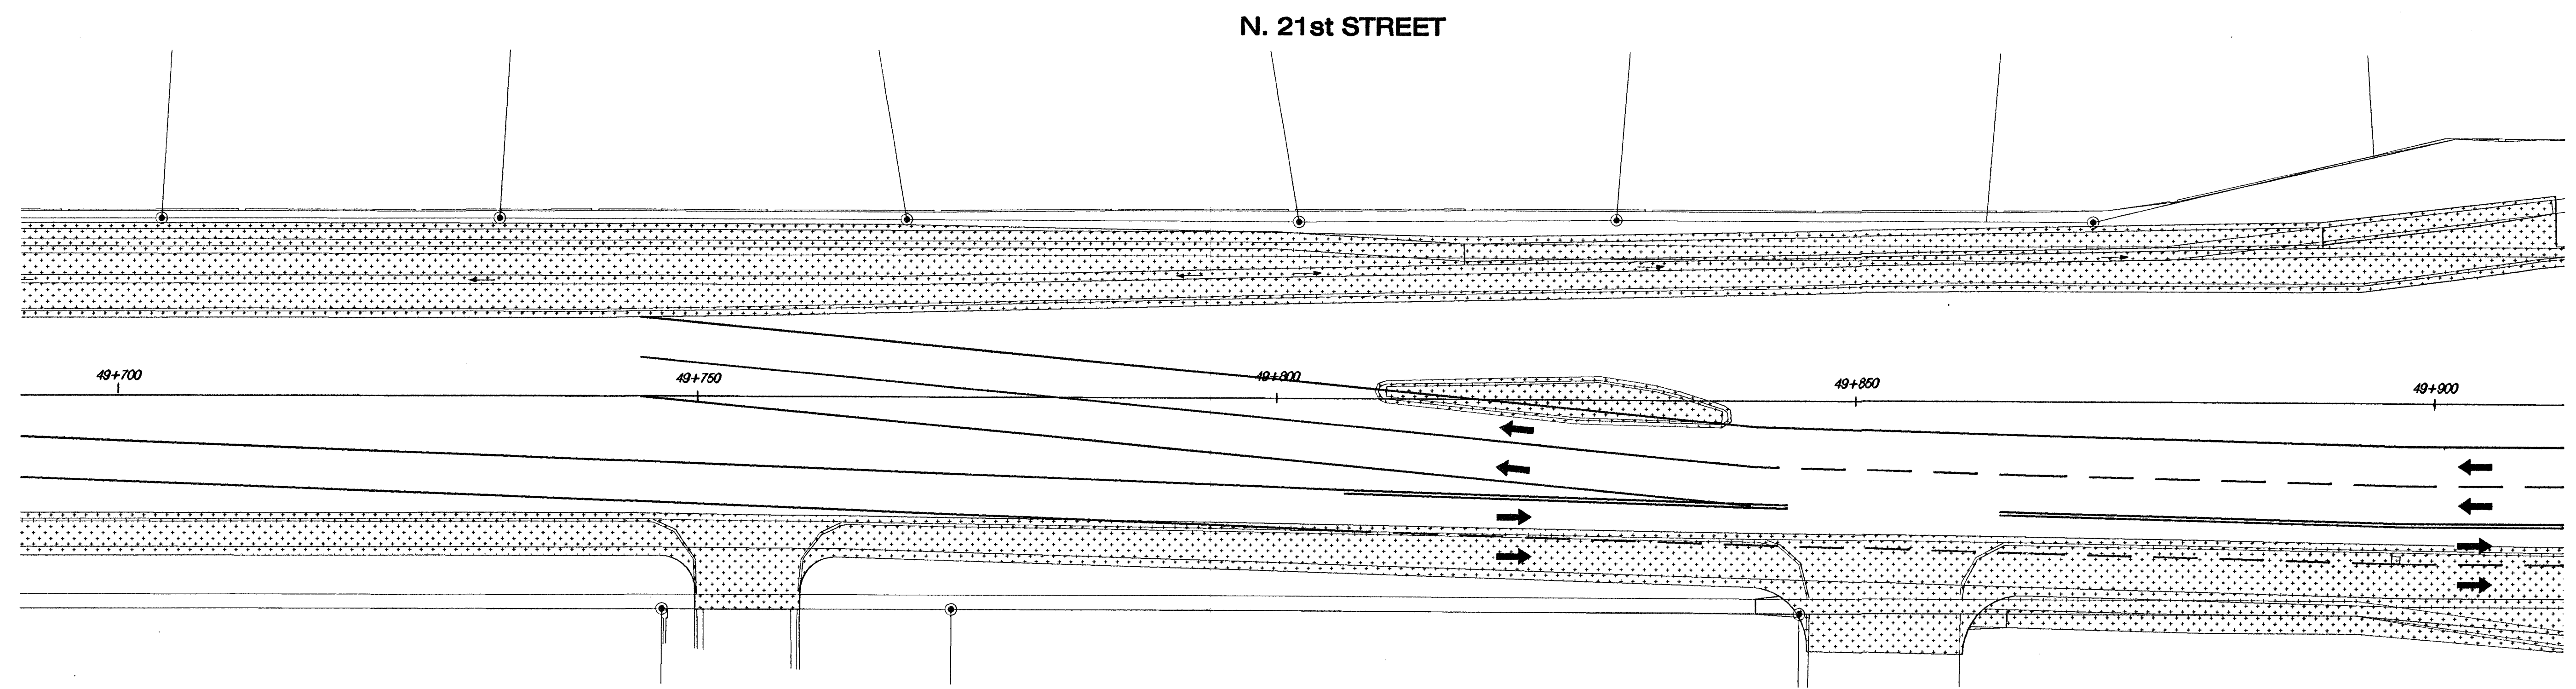

**Legend**


- Area Under Construction In Phase 7  
Northeast 1/4 of N. 21st STREET and N. ROCK ROAD.
- Area Previously Constructed (Phases 1,2,3,4,5 & 6)

**GENERAL WORK ACTIVITIES**

1. Construct Temporary Lane Striping.
  2. Move Traffic To South Side of 21st St., Maintain 2 Lanes in Each Direction And Left Turn Capability At N. ROCK ROAD & 21st
  3. Remove Existing Pavement, Curb & Gutter, Median Surfacing And Previously Constructed Temporary Asphalt
  4. Construct Curb & Gutter And Pavement Base
  5. Construct Pavement And Brick Paver Crosswalk
  6. Construct Sidewalk And Wheelchair Ramps
- See Plan Sheets for Removal and Construction Information

Temporary Lane Striping (Typ.)  
See Traffic Control Plans

**N. 21st STREET  
PHASE 7  
STA. 49+700 - 50+100**

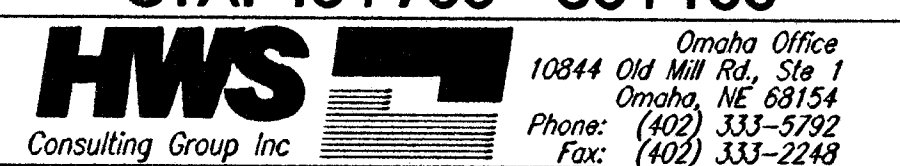

|              |     |             |                               |
|--------------|-----|-------------|-------------------------------|
| Designed By: | BWE | Checked By: | RJK                           |
| Drawn By:    | HIS | Date:       | 03-25-2002 Job No. 55-70-2003 |