


PLAN	CHECKED	DATE
	CHECKED	

PROFILE	CHECKED	DATE
	CHECKED	

SANITARY SEWER RISER TABLE						FOR INFORMATION ONLY		
NUMBER	TYPE	LOCATION			APPROXIMATE LENGTH			
		LOT NO.	BLOCK NO.	LINE NO.	STATION	DIRECTION	VERTICAL (FT)	HORIZONTAL (FT)
1	4" MANHOLE CONNECTION	2	1	1	2+25.5	NE	11'	4'

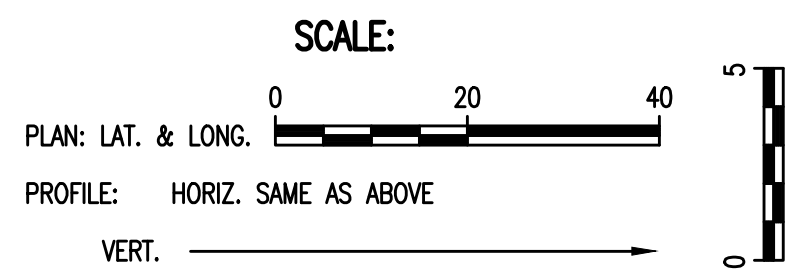


Sta. 0+00.0 \*  
Construct MH 1  
over existing 8" PVC pipe. Remove top half of 8"  
pipe thru MH. Standard MH Shape invert to provide  
smooth flow.

CAUTION !!!  
Future Underground Electric  
Line (by Westar Energy)  
(Becky Thompson).  
Contractor to verify if Electric  
line has been installed and  
Advise Engineer if in conflict.

CAUTION !!!  
15" RCP  
Storm Water Sewer

Sta. 2+25.5  
Const. MH 2  
Standard MH

\* PRIOR TO BEGINNING CONSTRUCTION, THE CONTRACTOR SHALL EXCAVATE THE  
EXISTING 8" PIPE AT SANITARY SEWER STATION 0+00.0 TO VERIFY ITS HORIZONTAL  
AND VERTICAL LOCATION. THE PIPE LOCATION SHALL BE REPORTED TO THE ENGINEER  
SO THAT ANY NECESSARY PLAN MODIFICATIONS CAN BE MADE. ANY ADDITIONAL  
LABOR OR MATERIALS NECESSARY TO COMPLETE THE CONNECTION SHALL BE  
CONSIDERED SUBSIDIARY TO THE PROJECT.

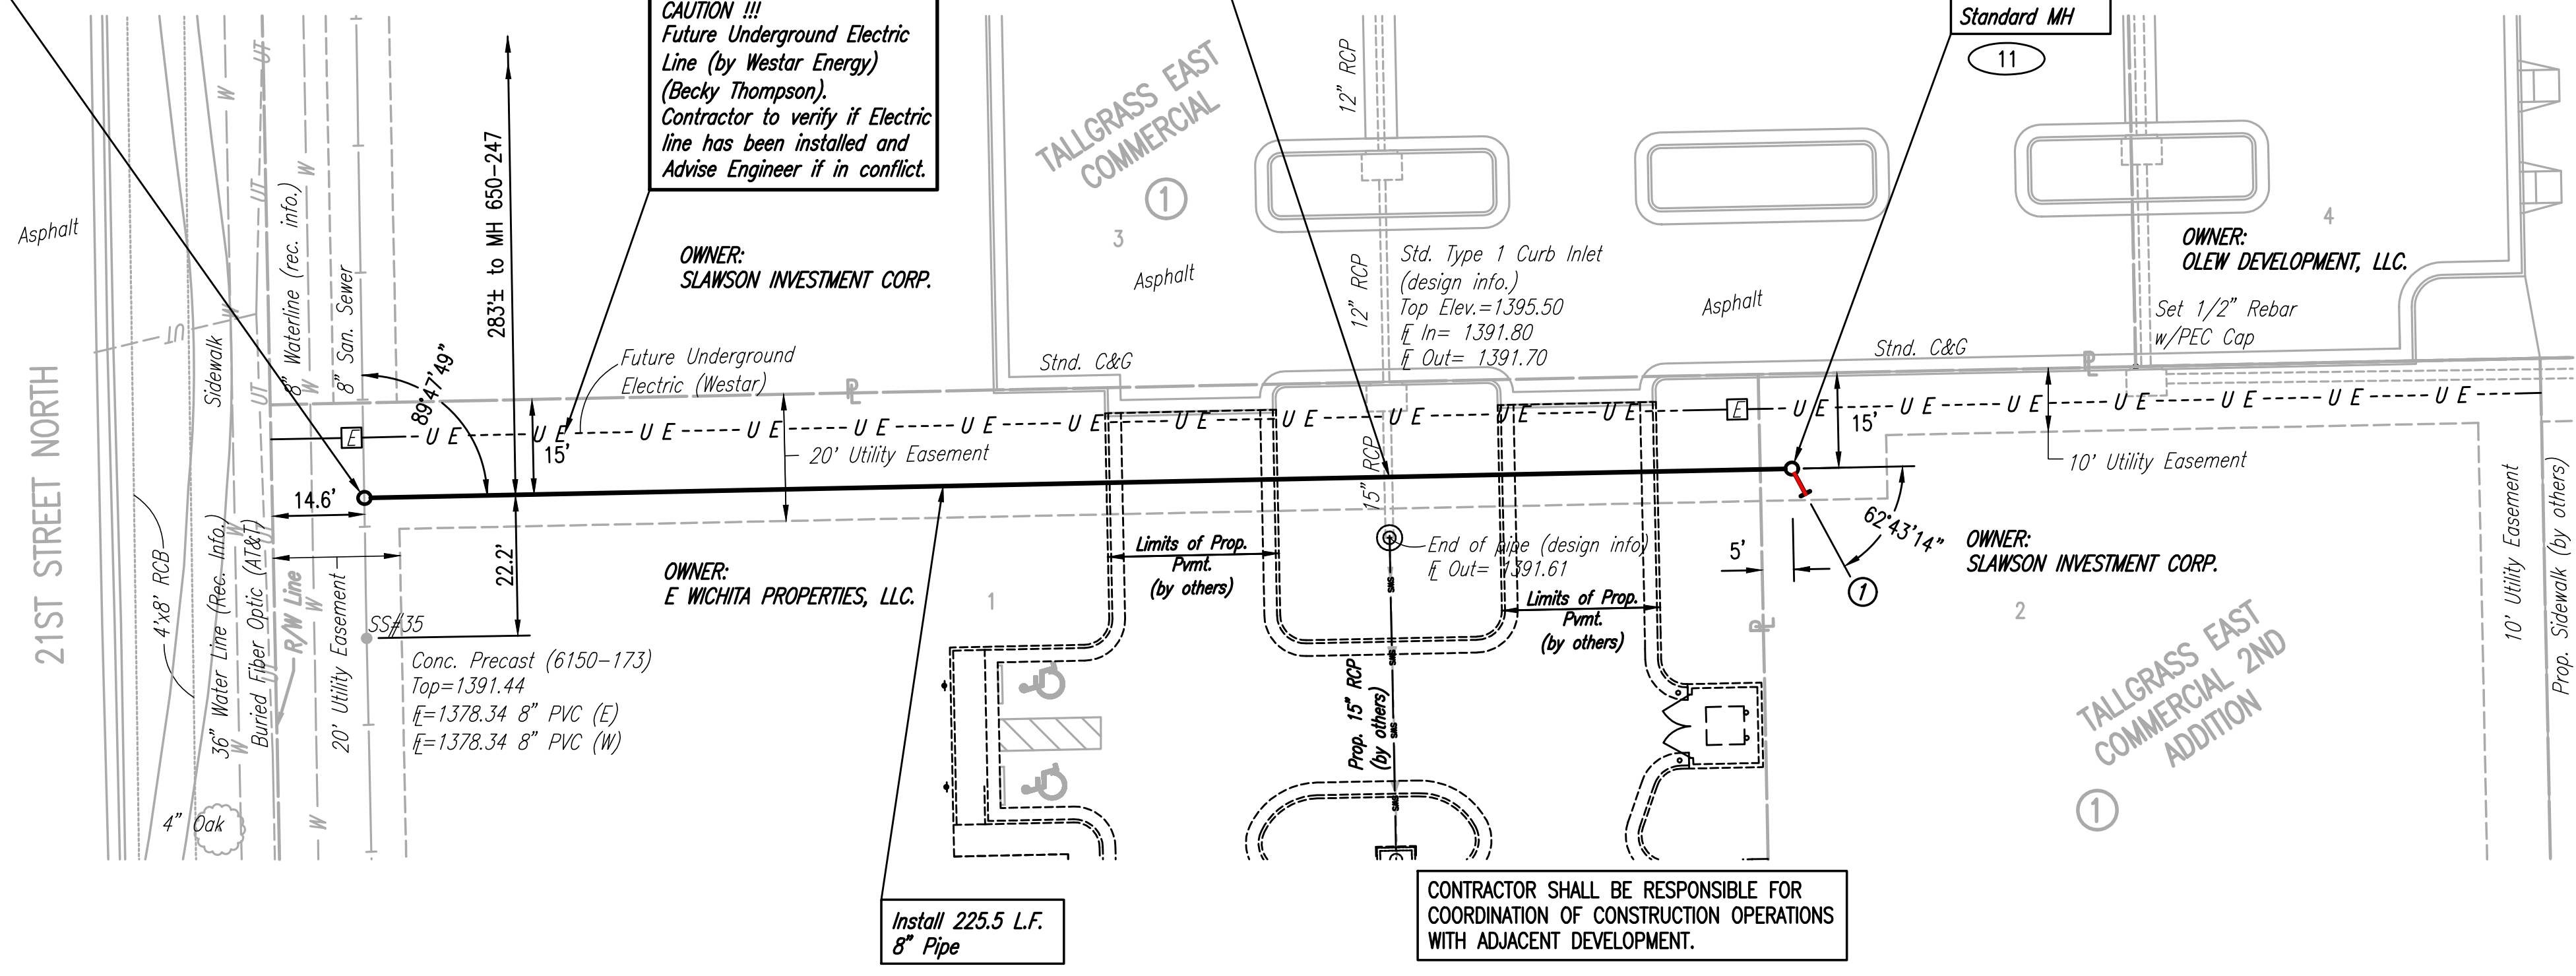


SANITARY SEWER LINE NO. 1

①  
②  
DENOTES SEWER SERVICE.  
SEE SHEET THIS SHEET FOR SEWER SERVICE SCHEDULE  
AND SEE SHEET NO. 6 FOR DETAILS.



Saved: 06-21-2017 2:14:08 PM by: CSI  
Plot Scale: 1" = 10'-0" (21-2017 2:18:22 PM) by: CSI  
U:\Wichita-Civil\2017\70387\000\Wm\Drawings\170387-000-003-SS LINE NO. 1

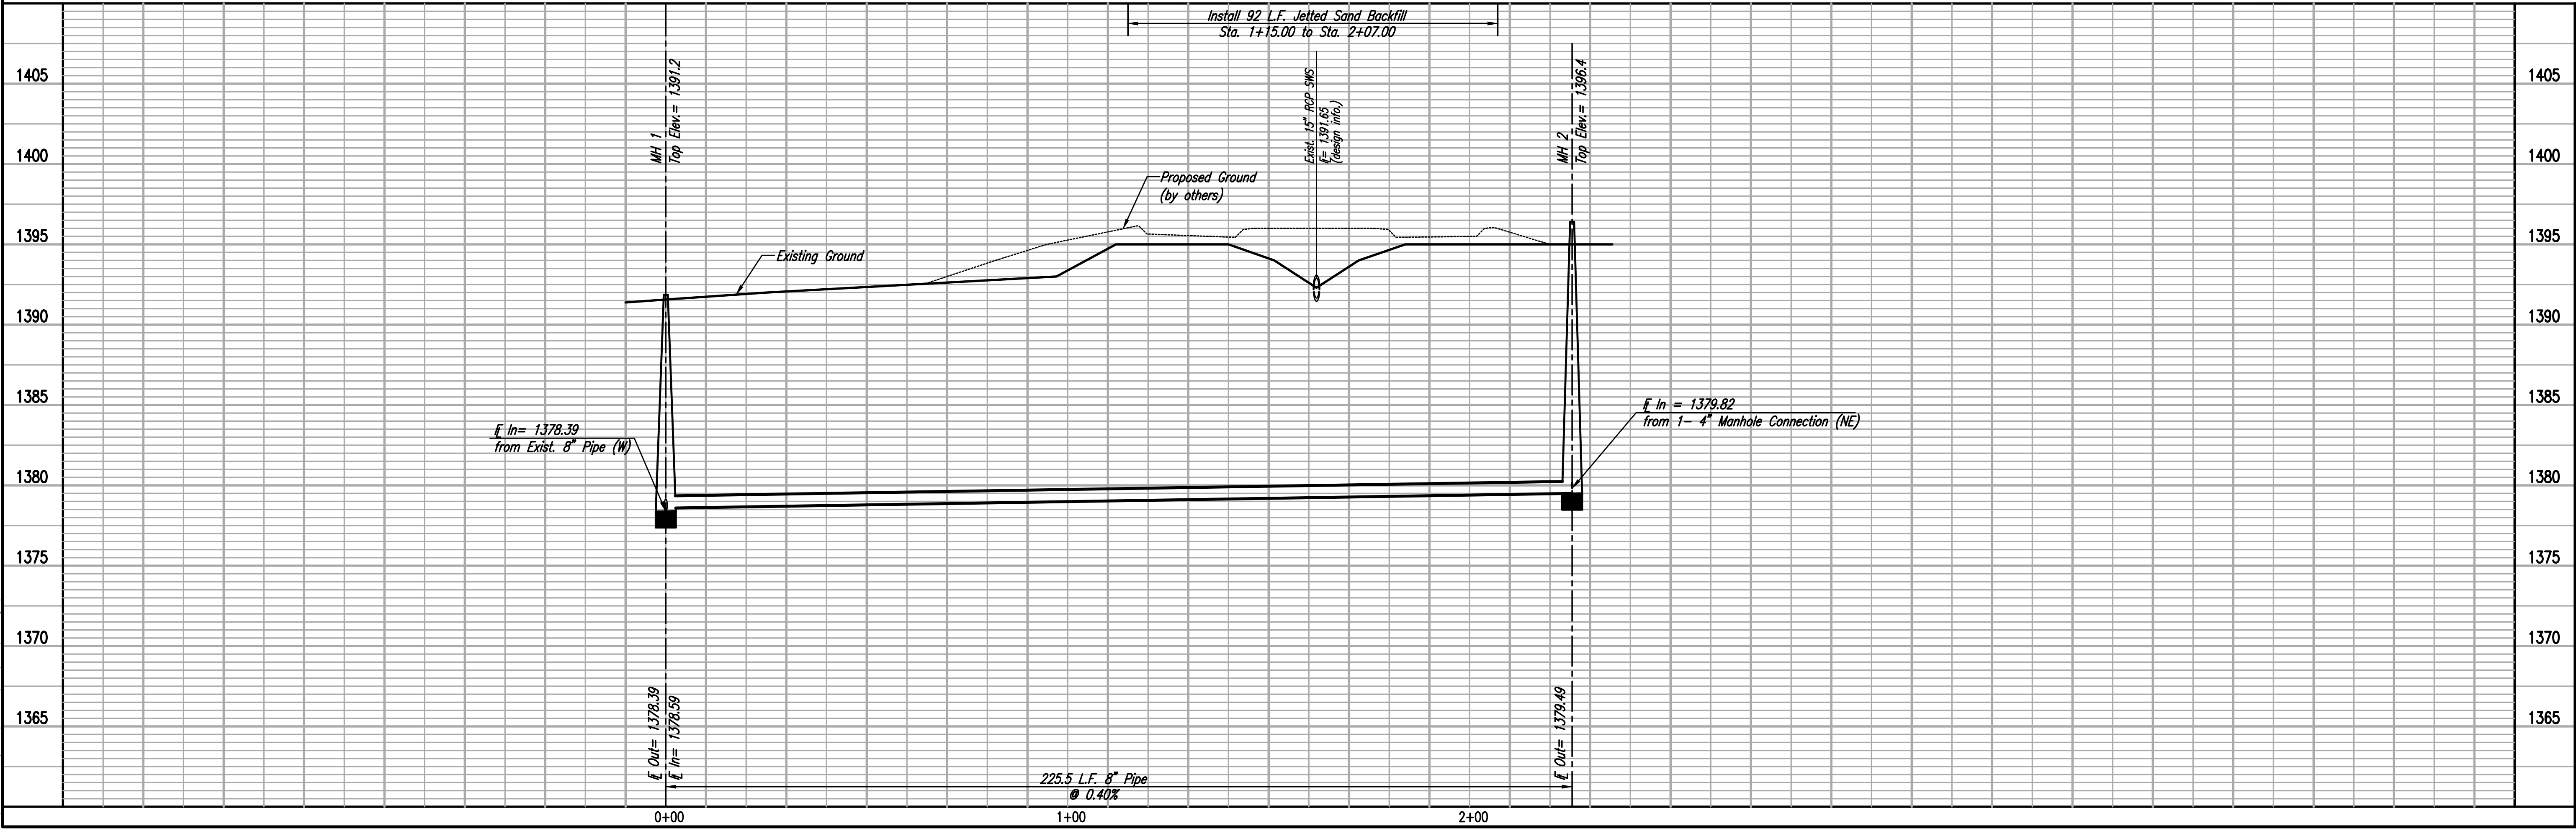

LATERAL 64, MAIN 24  
OF THE WAR INDUSTRIES SEWER  
SANITARY SEWER LINE NO. 1  
GARY JANZEN, P.E. - CITY ENGINEER  
CITY OF WICHITA PROJECT NO. 468-85132

PROFESSIONAL ENGINEERING CONSULTANTS P.A.  
 303 SOUTH TOPEKA WICHITA, KS 67202  
 316-262-2691 www.pec1.com  
 Designed By: JAG  
 Drawn By: CSL  
 Job No.: 35-170387-000-42  
 Date: MAY 2017  
 Sheet 3 of 7